



F.A.I. RTE	SECTION	COUNTY	TOTAL SHEETS	SHEET NO.
80/94	*	COOK	870	33
STA.		TO STA.		
FED ROAD DIST. NO.		ILLINOIS	FED. AID PROJECT	

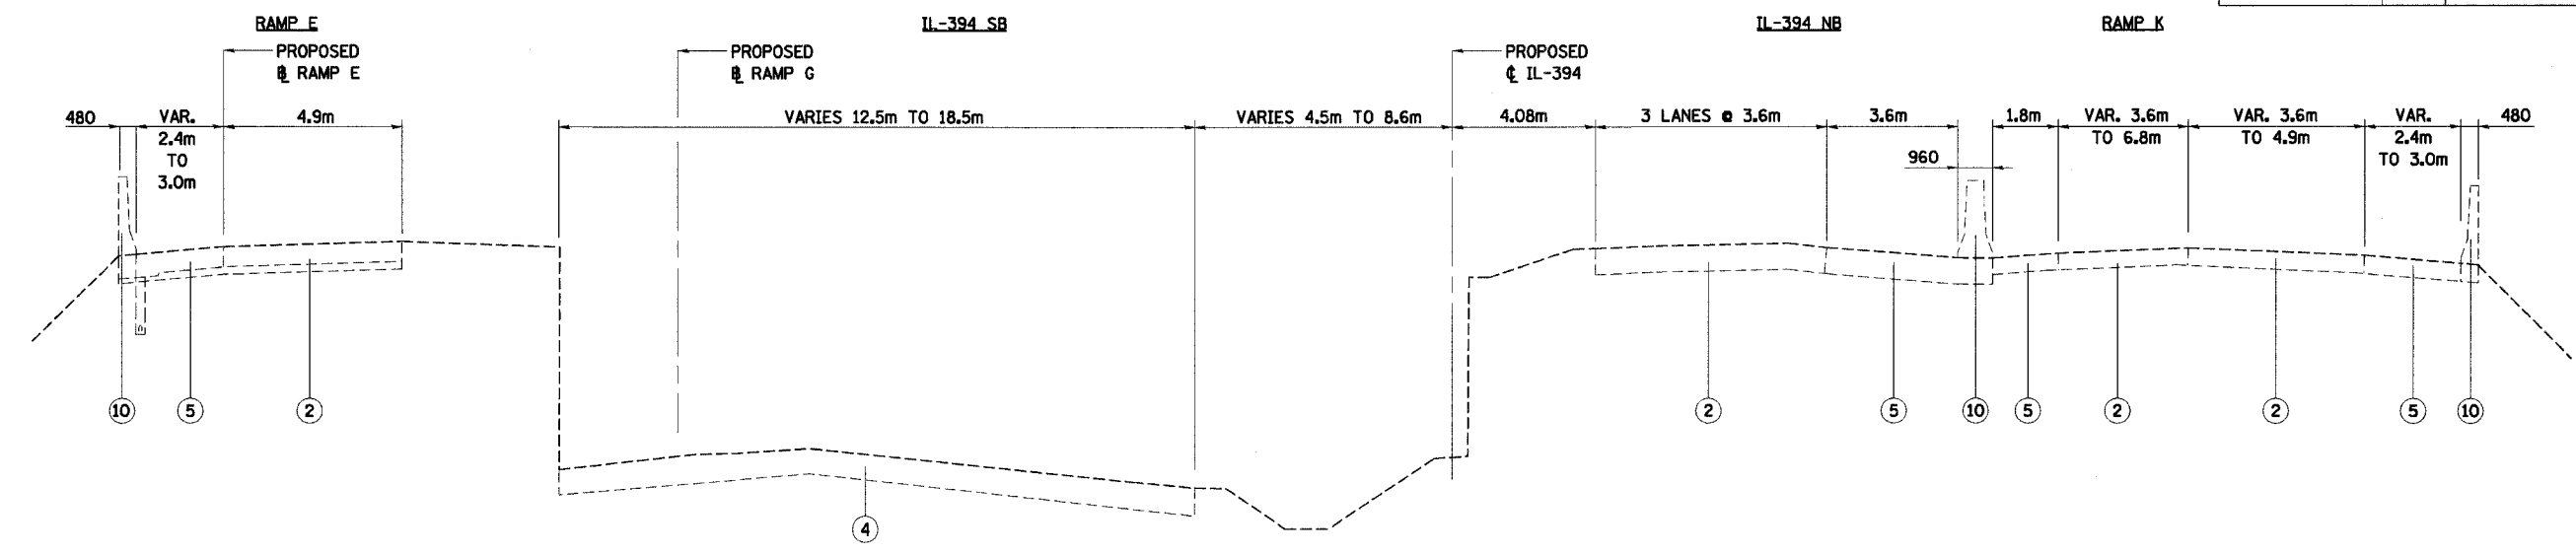


EXISTING TYPICAL SECTION - IL ROUTE 394 SB
 IL-394 STATION 39+819.214 TO STATION 39+902.126
 RAMP E STATION 100+797.050 TO STATION 100+715.495
 RAMP G STATION 121+163.436 TO STATION 121+080.585
 TRANSITION TO NORMAL CROWN STA. 39+819.214 TO STA. 39+868.000
 LOOKING NORTH

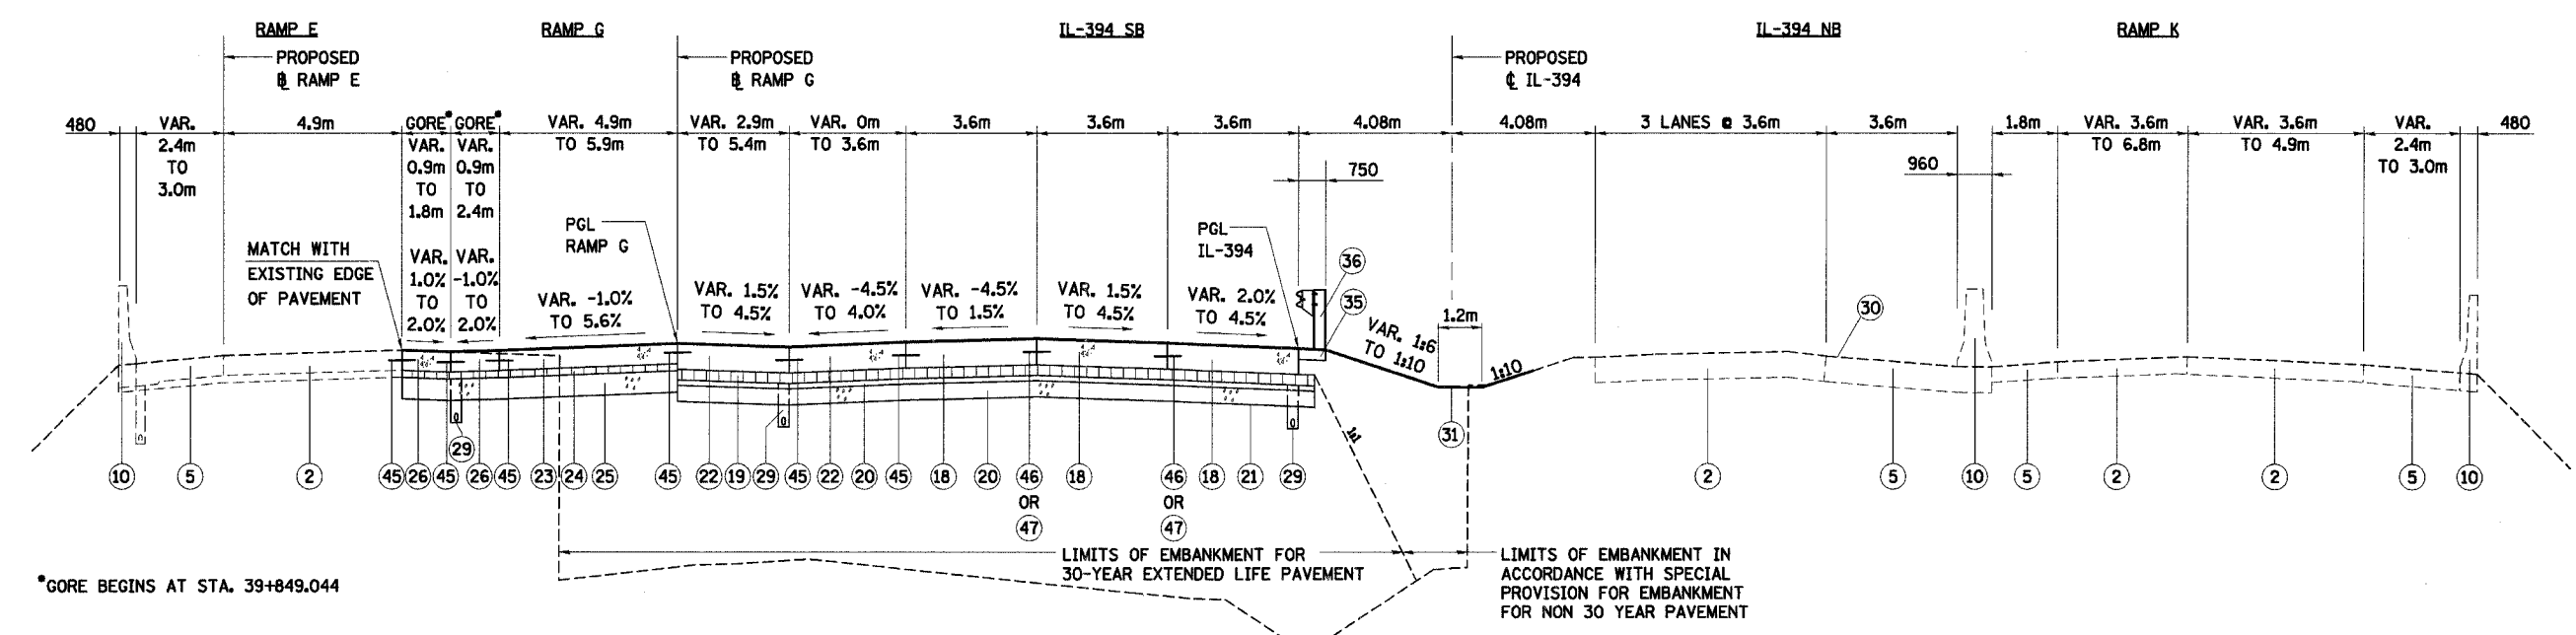

PROPOSED TYPICAL SECTION - IL ROUTE 394 SB
 IL-394 STATION 39+819.214 TO STATION 39+902.126
 RAMP E STATION 100+796.750 TO STATION 100+715.495
 RAMP G STATION 121+163.436 TO STATION 121+080.585
 TRANSITION TO NORMAL CROWN STA. 39+819.214 TO STA. 39+868.000
 LOOKING NORTH

NOTE: SEE TS-1 FOR LEGEND AND NOTES.

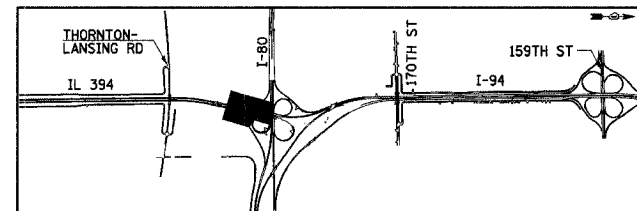

REVISIONS	
NAME	DATE

ILLINOIS DEPARTMENT OF TRANSPORTATION
 I-94 EAST BOUND / IL 394 SOUTH BOUND

**TYPICAL SECTIONS
 IL-394 SB**

HORIZ SCALE: N.T.S.
 VERT SCALE: N.T.S.
 DATE: JULY 18, 2005

DRAWN BY: JYMC
 CHECKED BY: JES

