
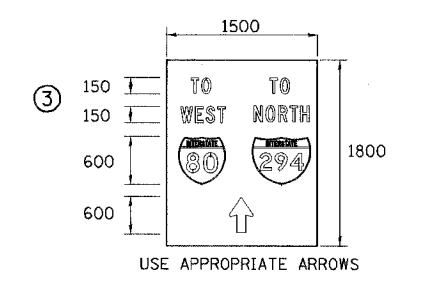
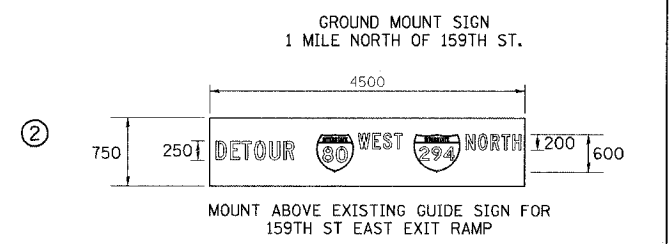
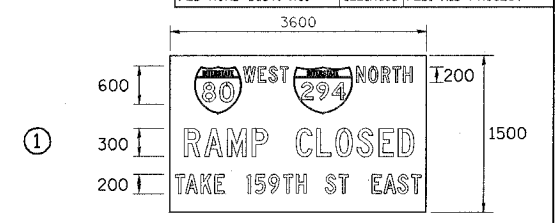
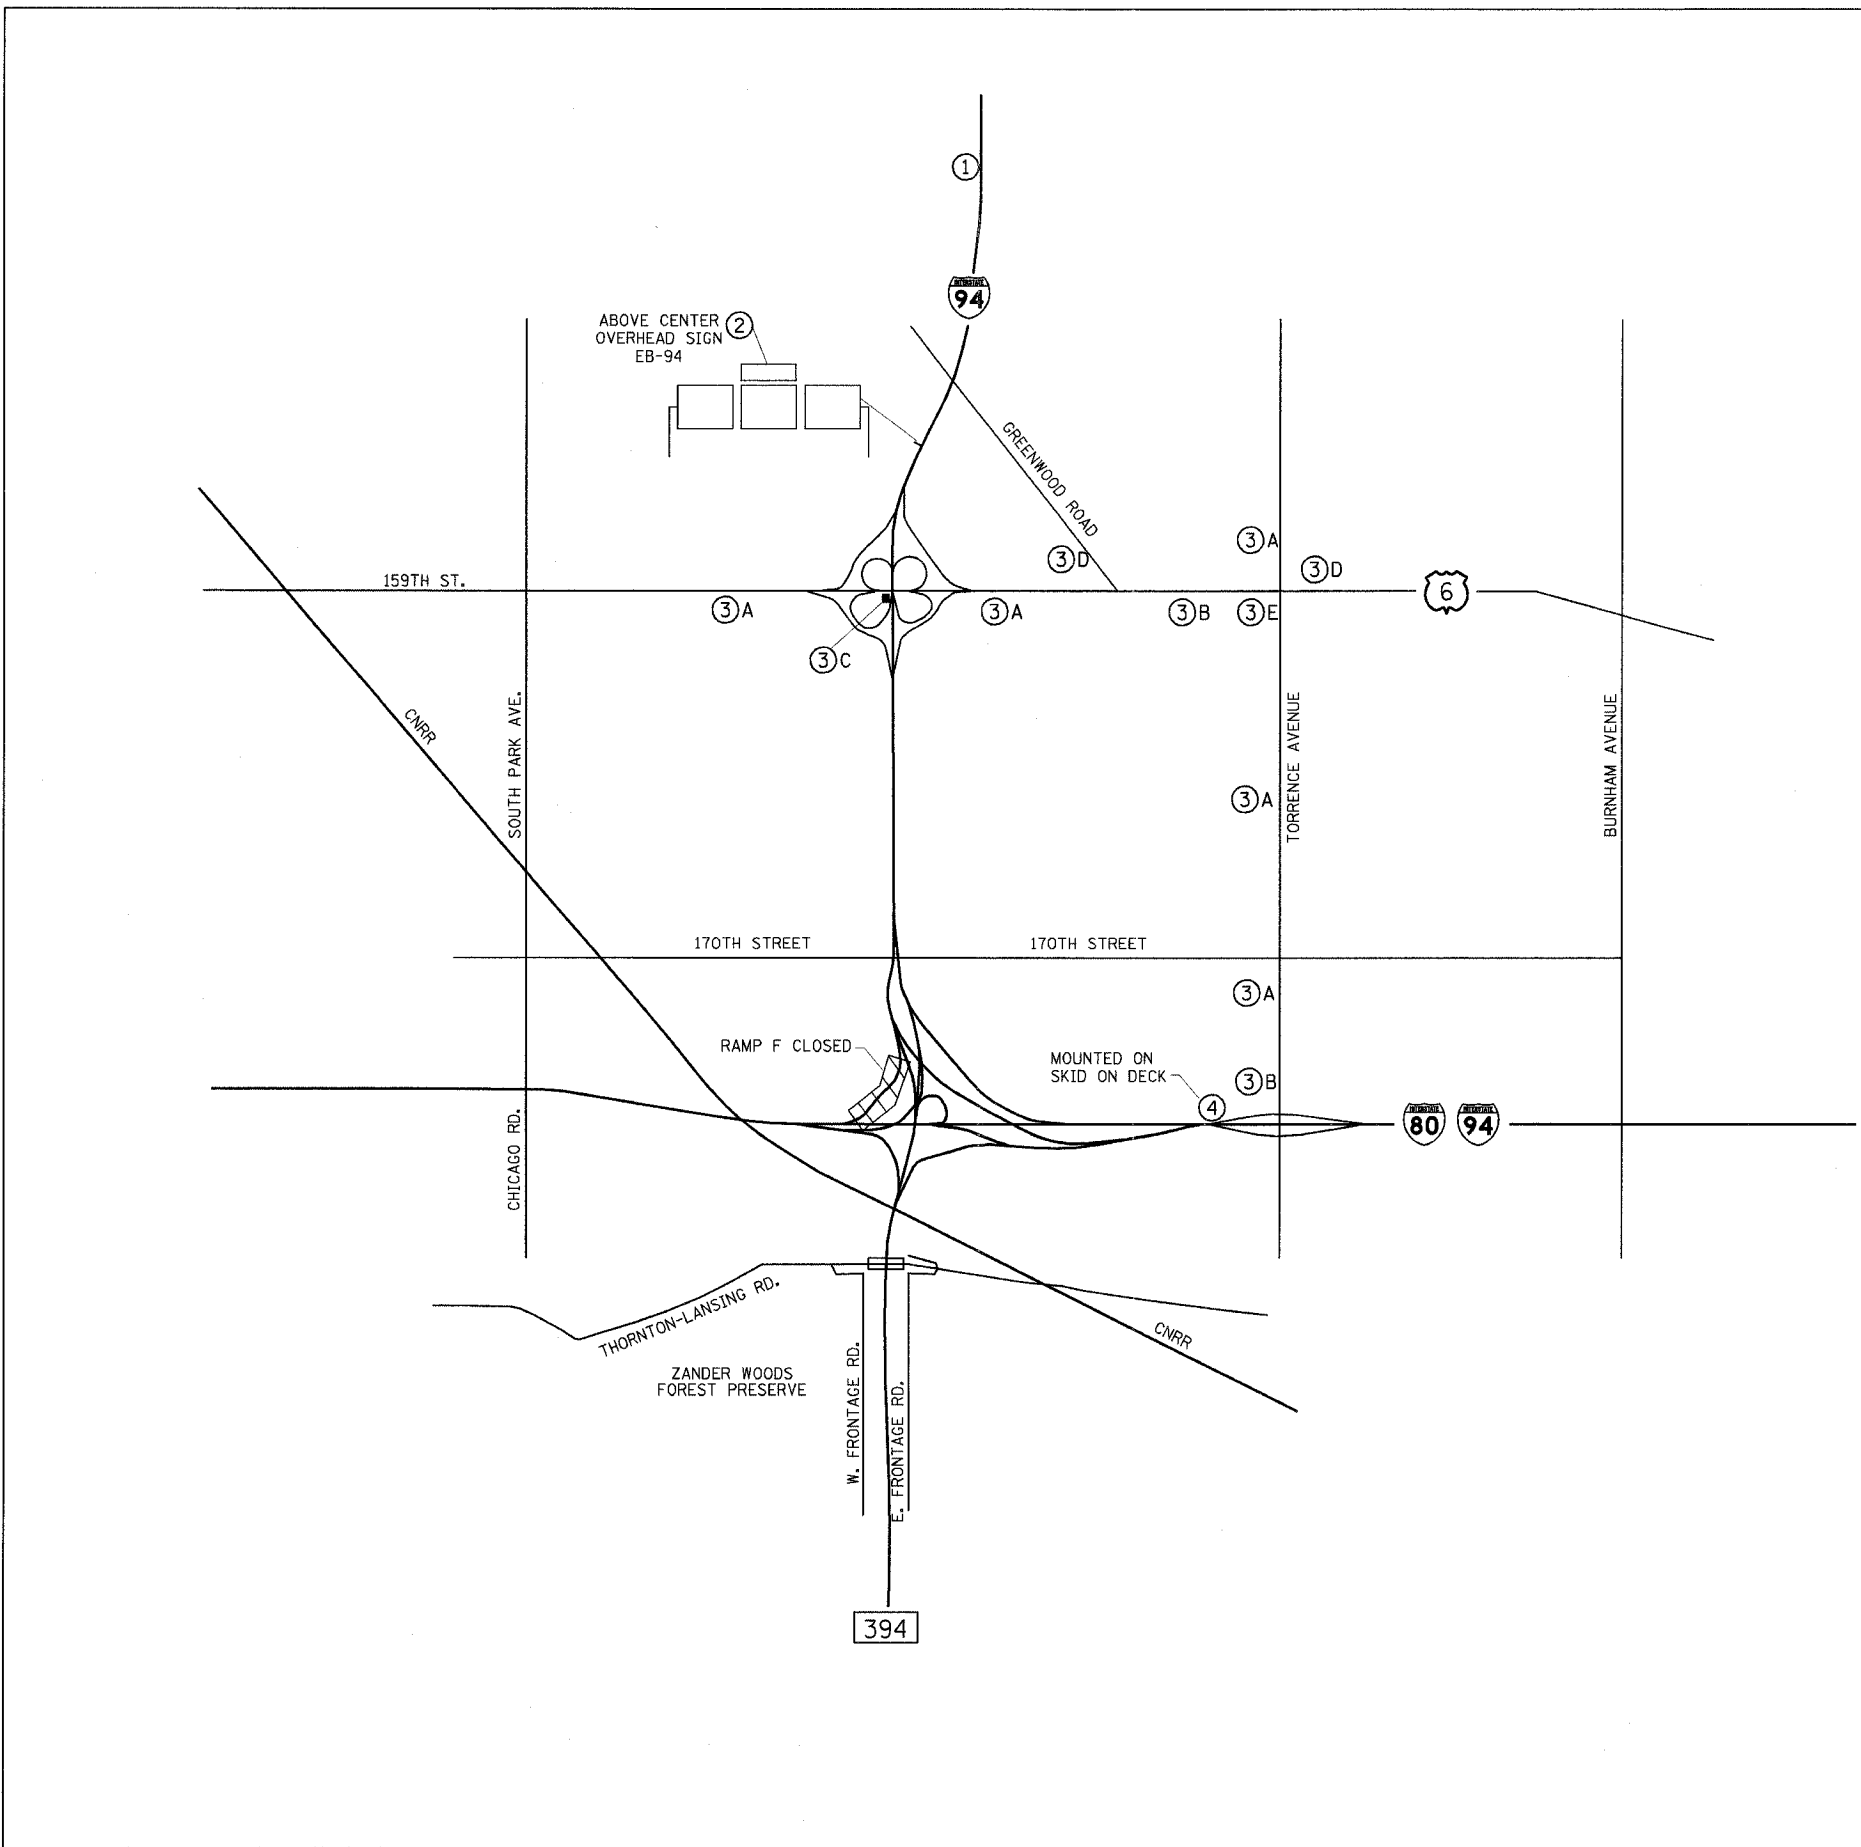


F.A.I. RTE.	SECTION	COUNTY	TOTAL SHEETS	SHEET NO.
80/94	*	COOK	870	78
STA.		TO STA.		
FED ROAD DIST. NO.		ILLINOIS FED. AID PROJECT		

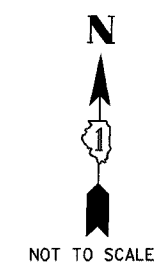

- ④ END DETOUR M4-8a 600x450
- A ↑ M6-3 900x600
- B ↗ M5-1R 900x600
- C ↘ M6-2(R) 900x600
- D ↙ M5-1L 900x600
- E → M6-1 900x600

ALL SIGNS FOR THIS DETOUR PAID AS TEMPORARY INFORMATION SIGNING.
MT-4

REVISIONS	
NAME	DATE

ILLINOIS DEPARTMENT OF TRANSPORTATION
I-94 EAST BOUND / IL 394 SOUTH BOUND

**MAINTENANCE OF TRAFFIC
IL-394 SB STAGE 2 AND 3
RAMP F DETOUR**

HORIZ SCALE: NONE
VERT SCALE: NONE
DATE: JULY 18, 2005

DRAWN BY: STS
CHECKED BY: JES

HNTB