
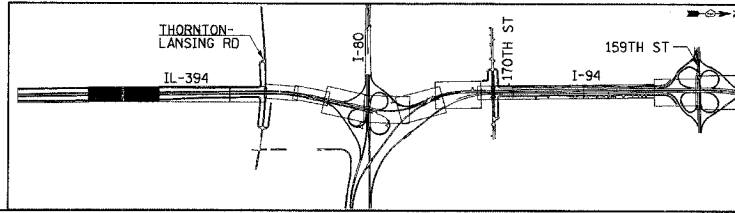
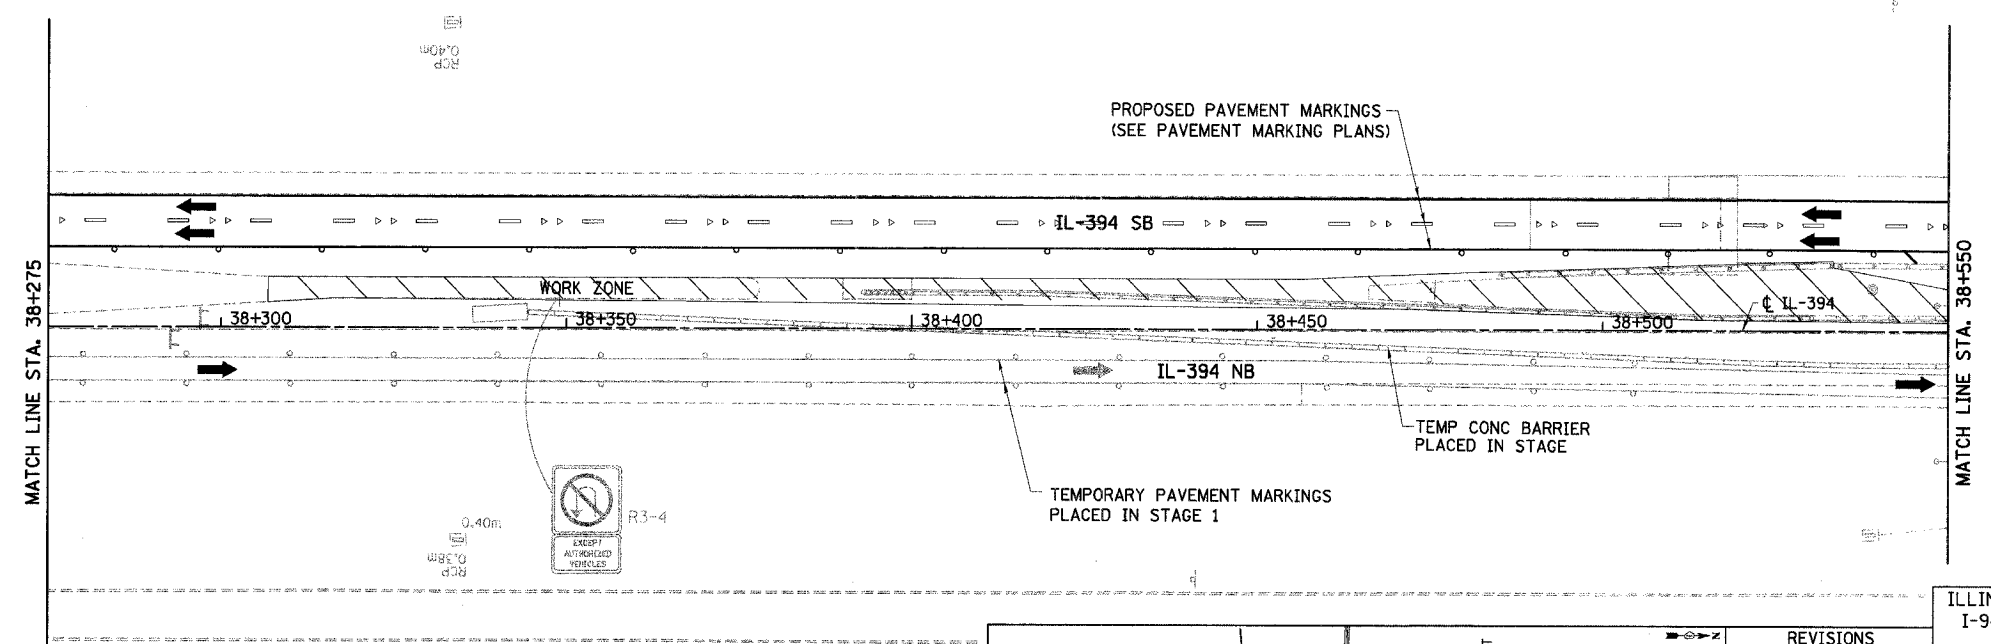
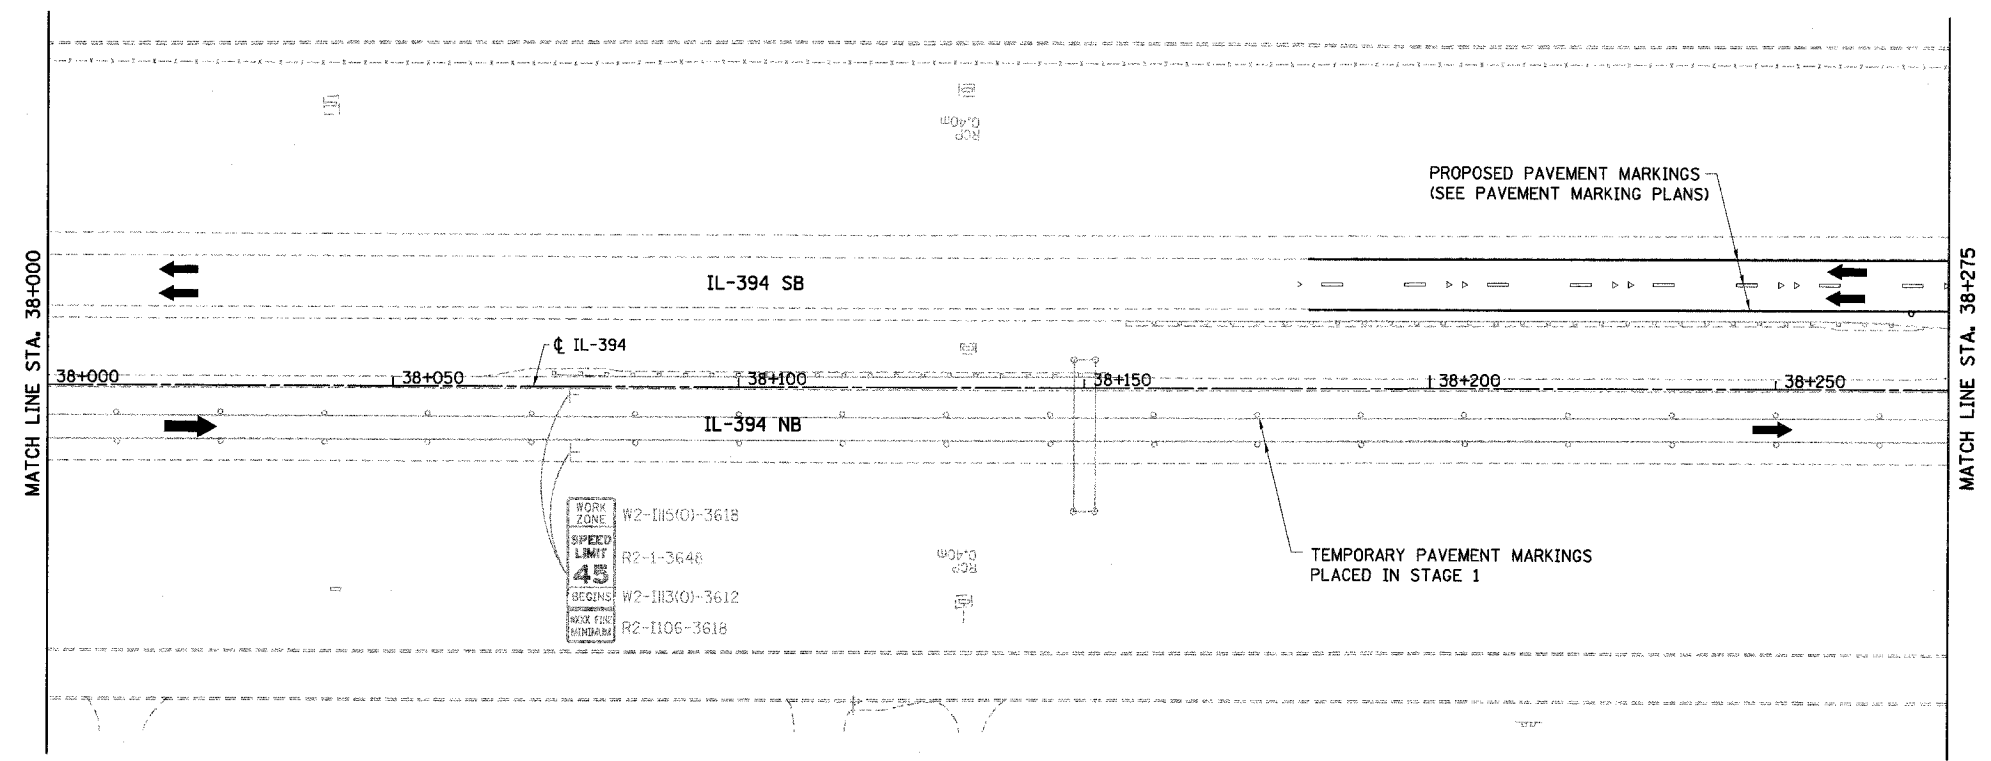


F.A.I. RTE	SECTION	COUNTY	TOTAL SHEETS	SHEET NO.
80/94	*	COOK	870	105
STA. 38+000		TO STA. 38+550		
FED ROAD DIST. NO.		ILLINOIS FED. AID PROJECT		

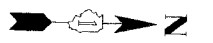

REVISIONS	
NAME	DATE

ILLINOIS DEPARTMENT OF TRANSPORTATION  
I-94 EAST BOUND / IL 394 SOUTH BOUND

MAINTENANCE OF TRAFFIC  
IL-394 - STAGE 3  
STA. 38+000 TO STA. 38+550

HORIZ SCALE: 1:500  
VERT SCALE: NONE  
DATE: JULY 18, 2005  
DRAWN BY: STS  
CHECKED BY: JES

