

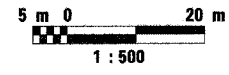


* I0203.1 & 0312-708W R-3		CONTRACT #62108	
F.A.I. RTE.	SECTION	COUNTY	TOTAL SHEET NO.
80/394	*	COOK	870 125
STA. 30+500.00		TO STA. 30+850.00	
FED. ROAD DIST. NO. 1		ILLINOIS FED. AID PROJECT	

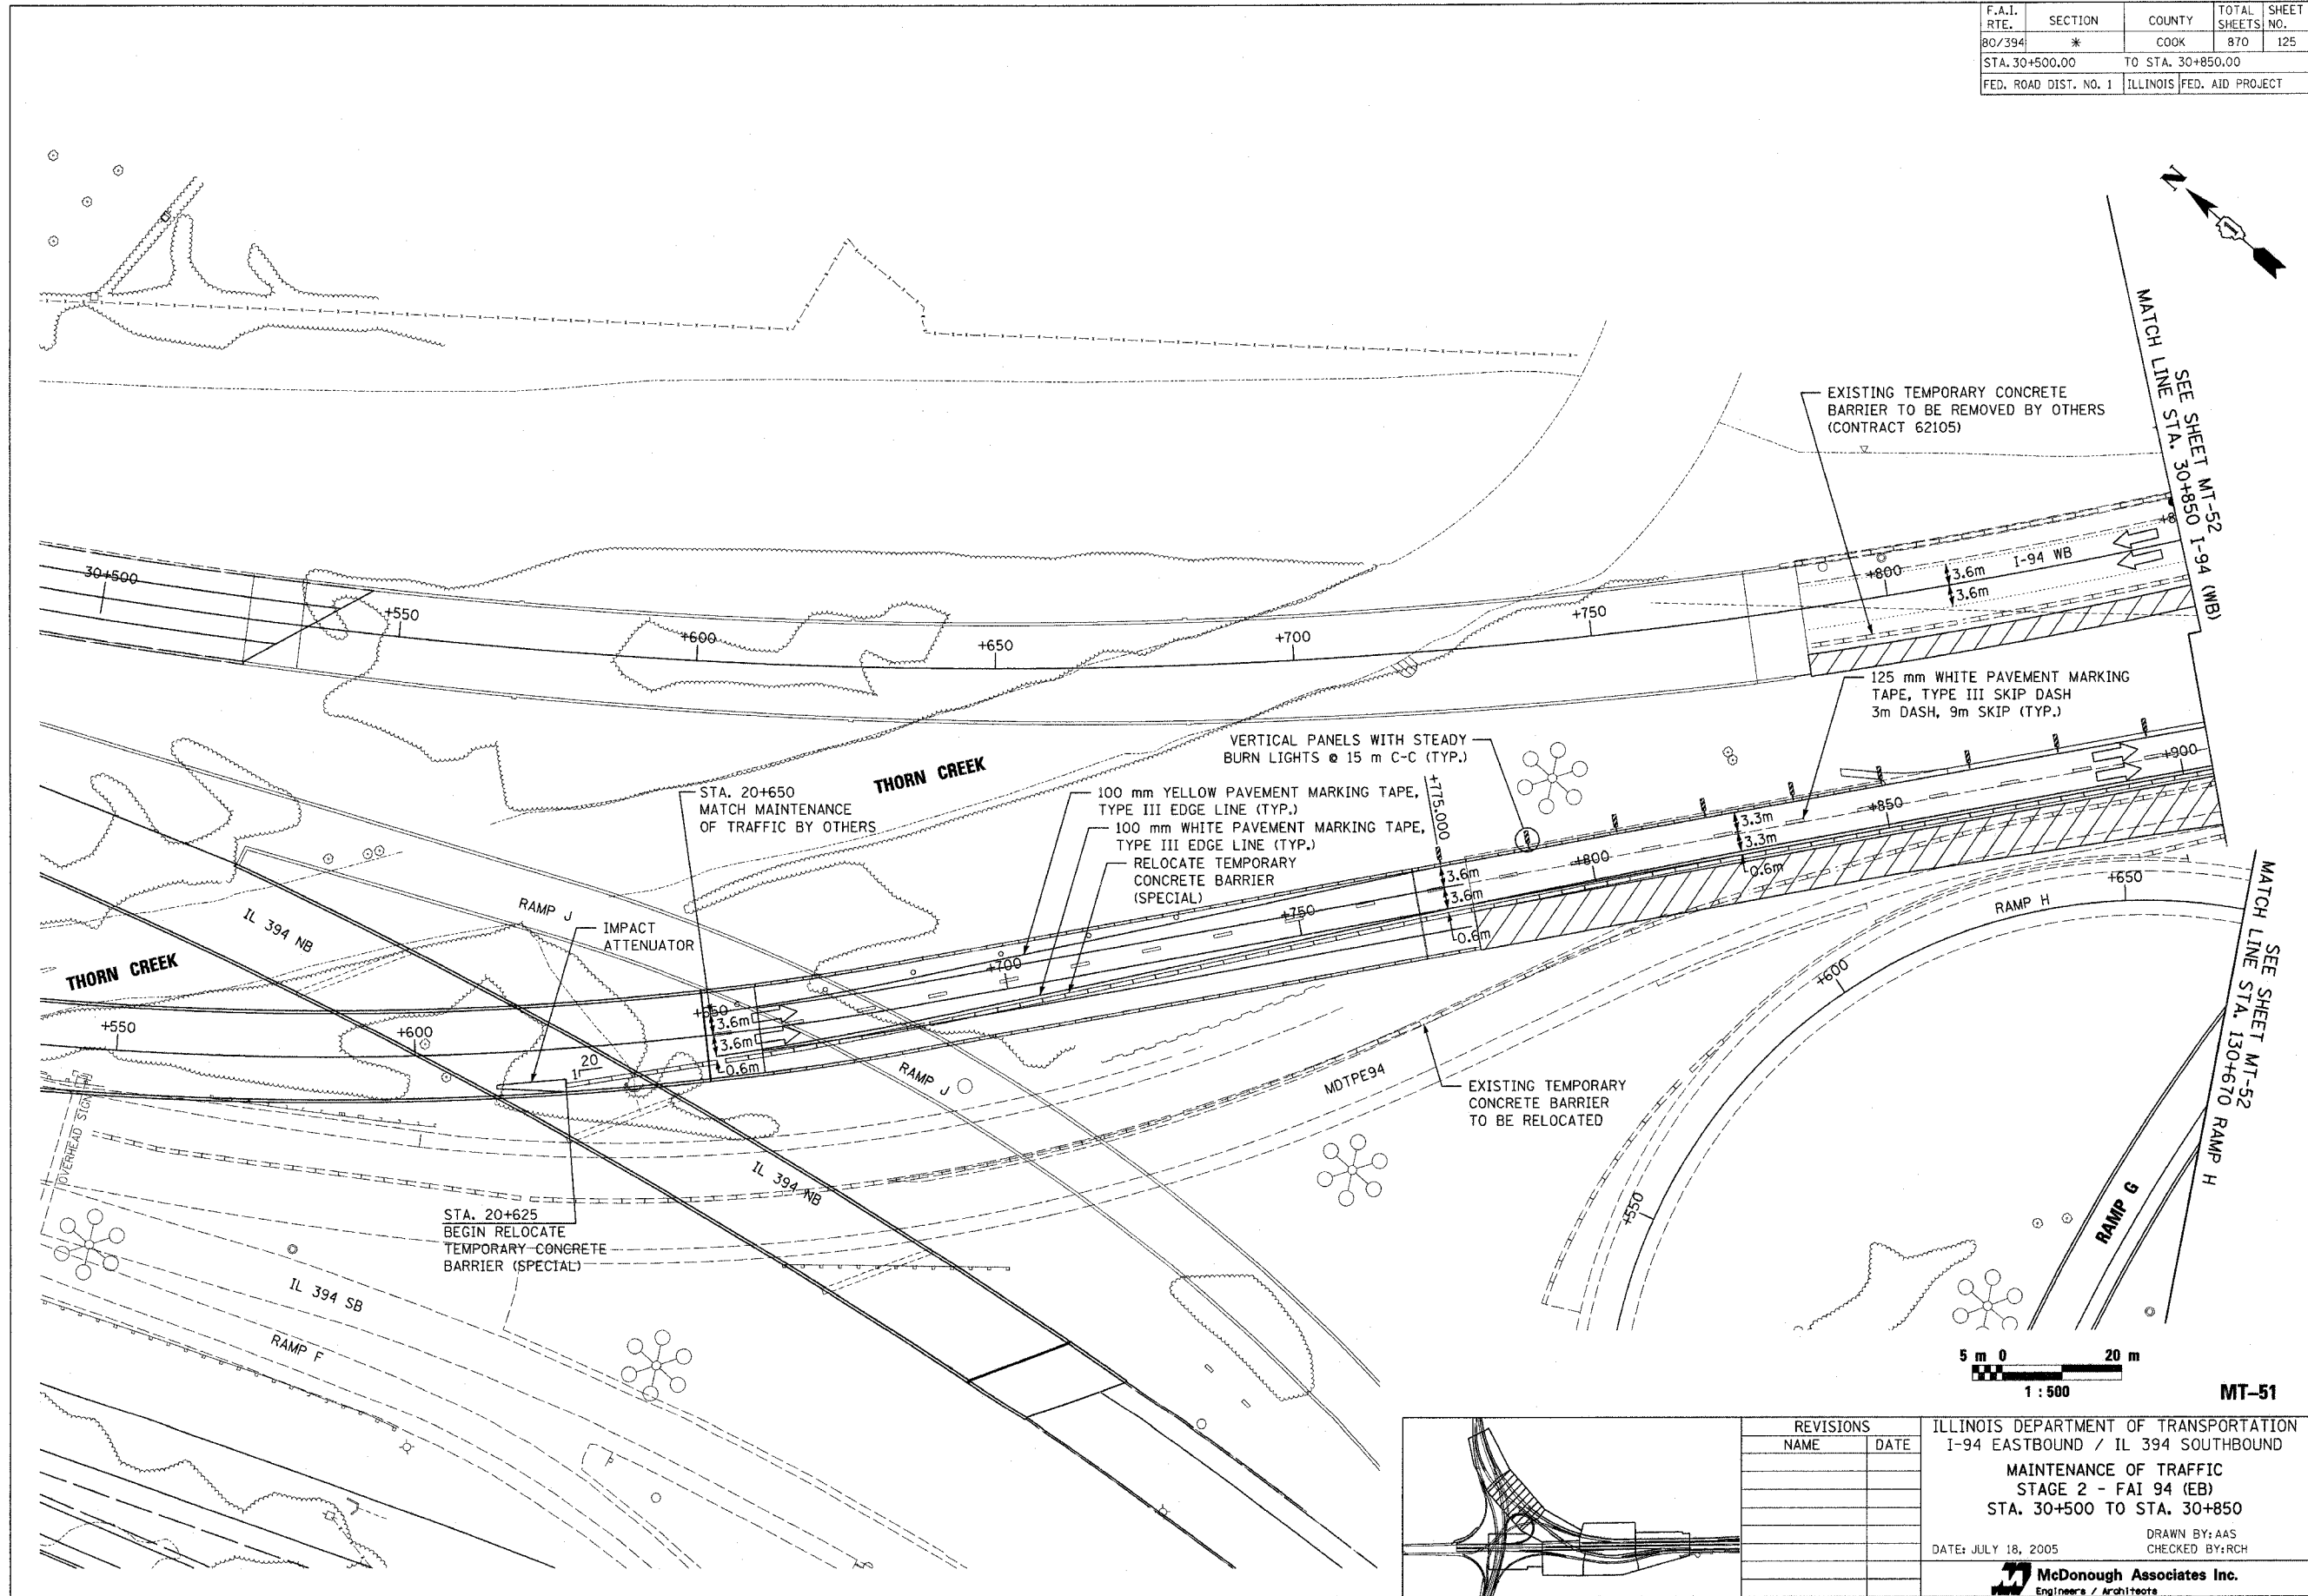

MT-51

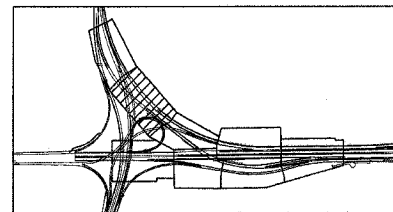

REVISIONS	
NAME	DATE

ILLINOIS DEPARTMENT OF TRANSPORTATION
I-94 EASTBOUND / IL 394 SOUTHBOUND
MAINTENANCE OF TRAFFIC
STAGE 2 - FAI 94 (EB)
STA. 30+500 TO STA. 30+850
DATE: JULY 18, 2005
DRAWN BY: AAS
CHECKED BY: RCH

McDonough Associates Inc.
Engineers / Architects