
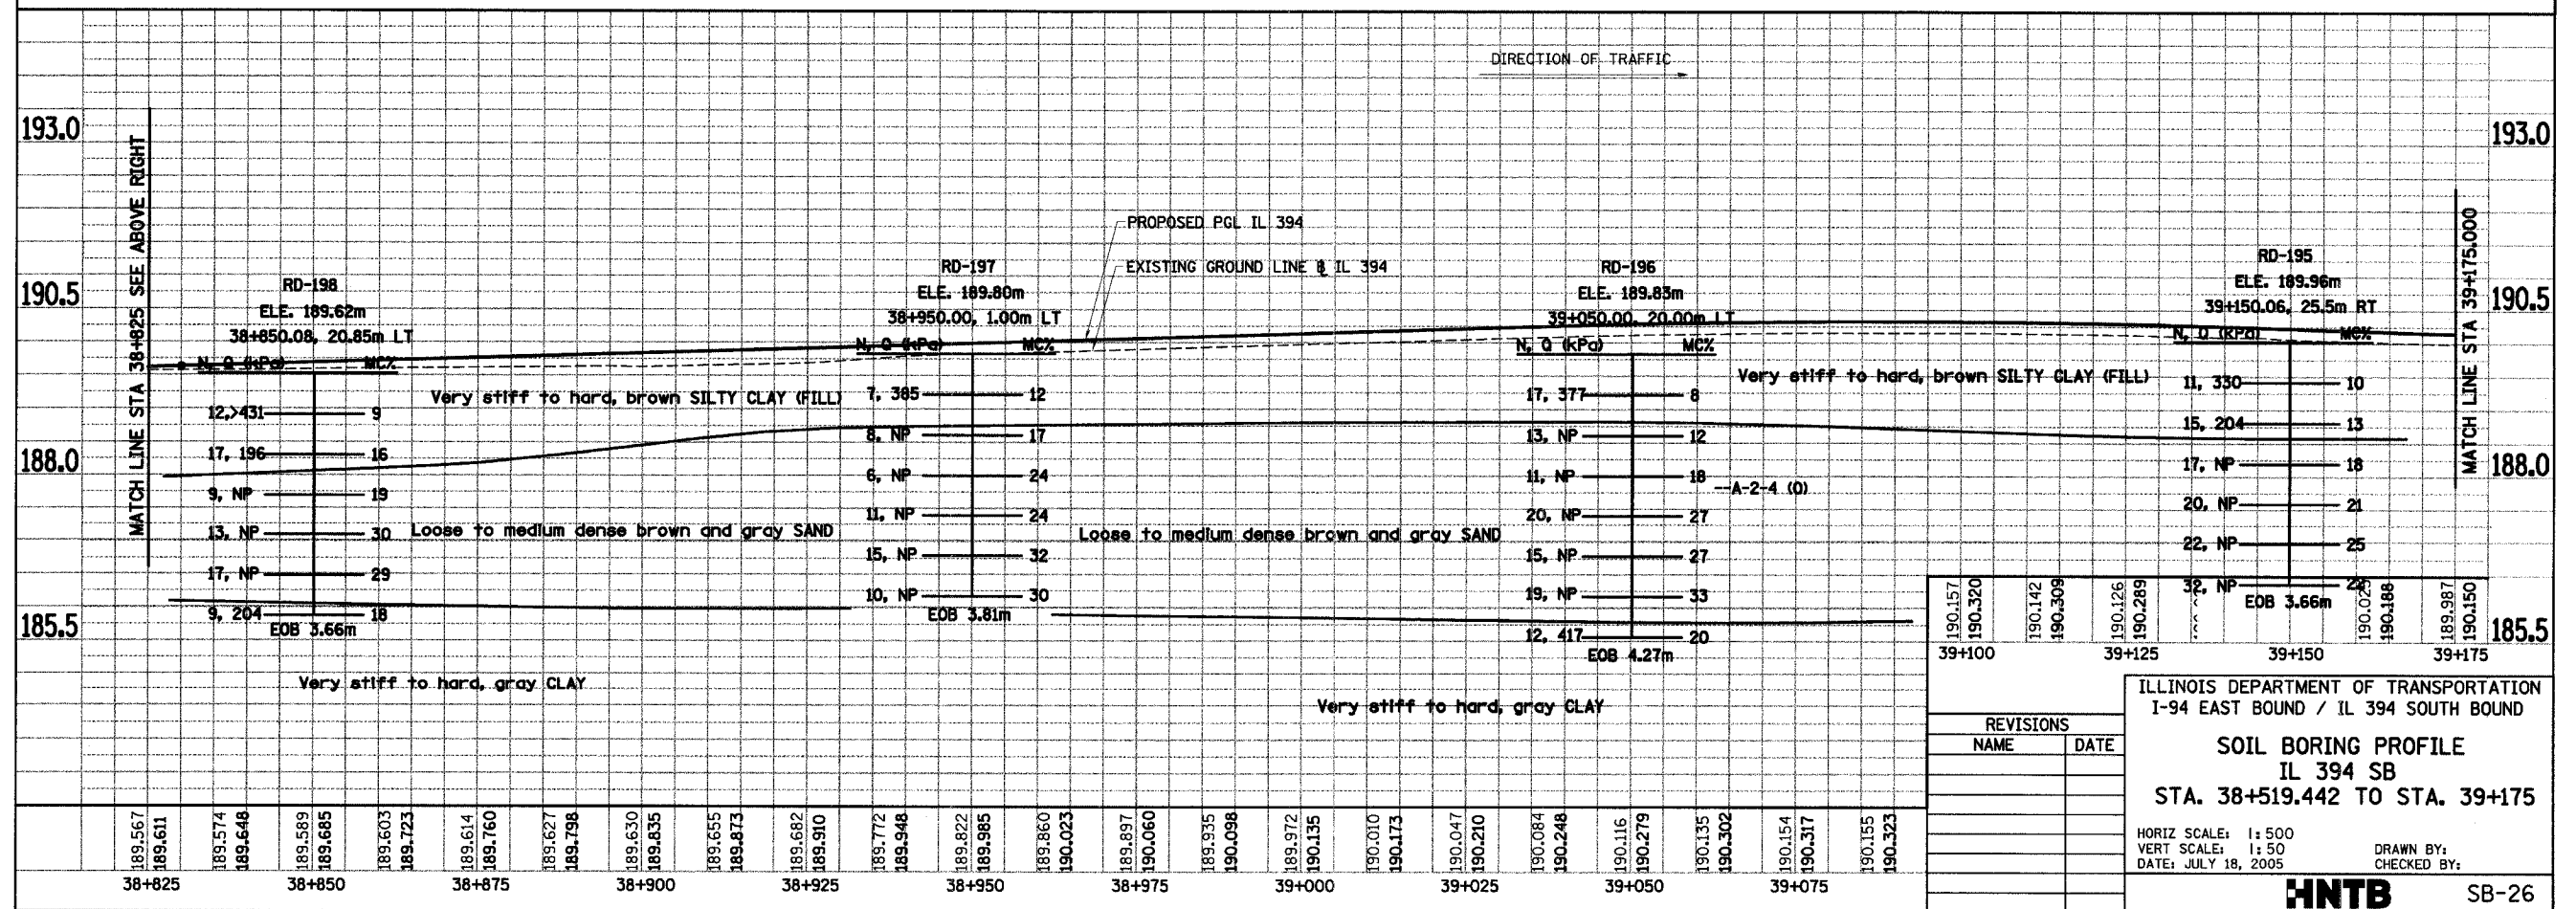


F.A.I. RTE	SECTION	COUNTY	TOTAL SHEETS NO.
80/94	*	COOK	870
STA.	TO STA.		
FED ROAD DIST. NO.	ILLINOIS FED. AID PROJECT		

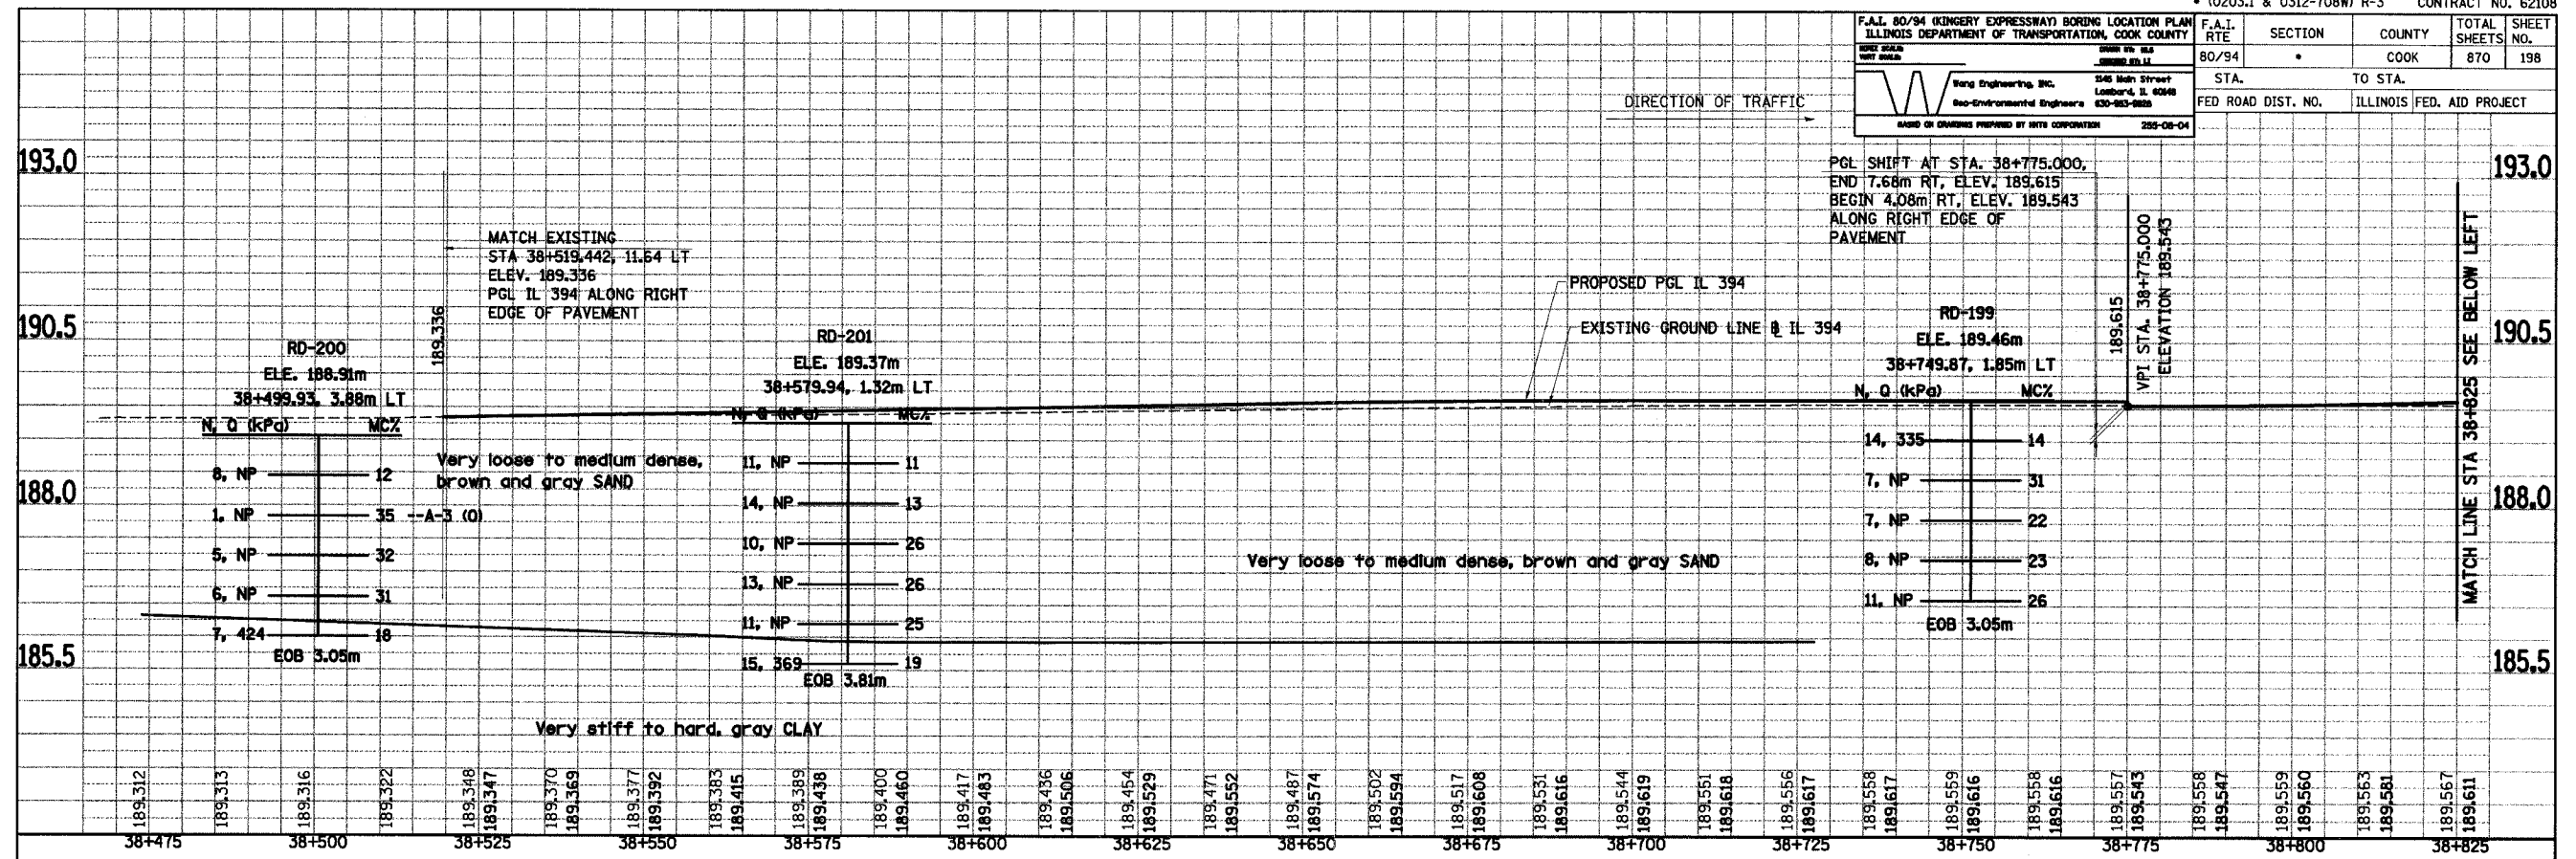

REVISIONS	
NAME	DATE

**ILLINOIS DEPARTMENT OF TRANSPORTATION**  
I-94 EAST BOUND / IL 394 SOUTH BOUND

**SOIL BORING PROFILE**  
IL 394 SB  
STA. 38+519.442 TO STA. 39+175

HORIZ SCALE: 1:500  
VERT SCALE: 1:50  
DATE: JULY 18, 2005

DRAWN BY:  
CHECKED BY:

**HNTB** SB-26