
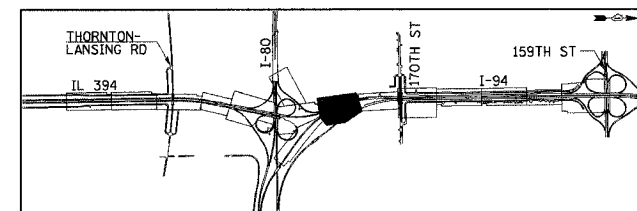


F.A.I. RTE	SECTION	COUNTY	TOTAL SHEETS	SHEET NO.
80/94		COOK	870	295
STA. 440+550		TO STA. 440+900		
FED ROAD DIST. NO.		ILLINOIS		FED. AID PROJECT

NOTES:

1. ALL OFFSETS AND STATIONS TAKEN FROM THE IL 394 SB BASELINE UNLESS OTHERWISE INDICATED.
2. SEE DETAILS TC-12, TC-13 FOR ADDITIONAL INFORMATION.
3. CONTRACTOR TO APPLY A PAINTED VERTICAL YELLOW STRIPE UP THE FACE OF ALL BARRIER WALL LOCATIONS WHERE DRAINAGE STRUCTURES ARE PRESENT (WHICH INCLUDES STRUCTURES PLACED PRIOR TO THIS CONTRACT). WORK PAID FOR AS PAINT PAVEMENT MARKING - LINE 125mm (SPECIAL).
4. SEE DETAIL ON SHEET 722 FOR PLACEMENT OF PAVEMENT MARKINGS AND SHOULDER RUMBLE STRIPS ON 4.2M PAVEMENT.
5. SEE IDOT HIGHWAY STANDARD 635001 AND ISTHA STANDARD SD 03-18 FOR DELINEATOR PLACEMENT.

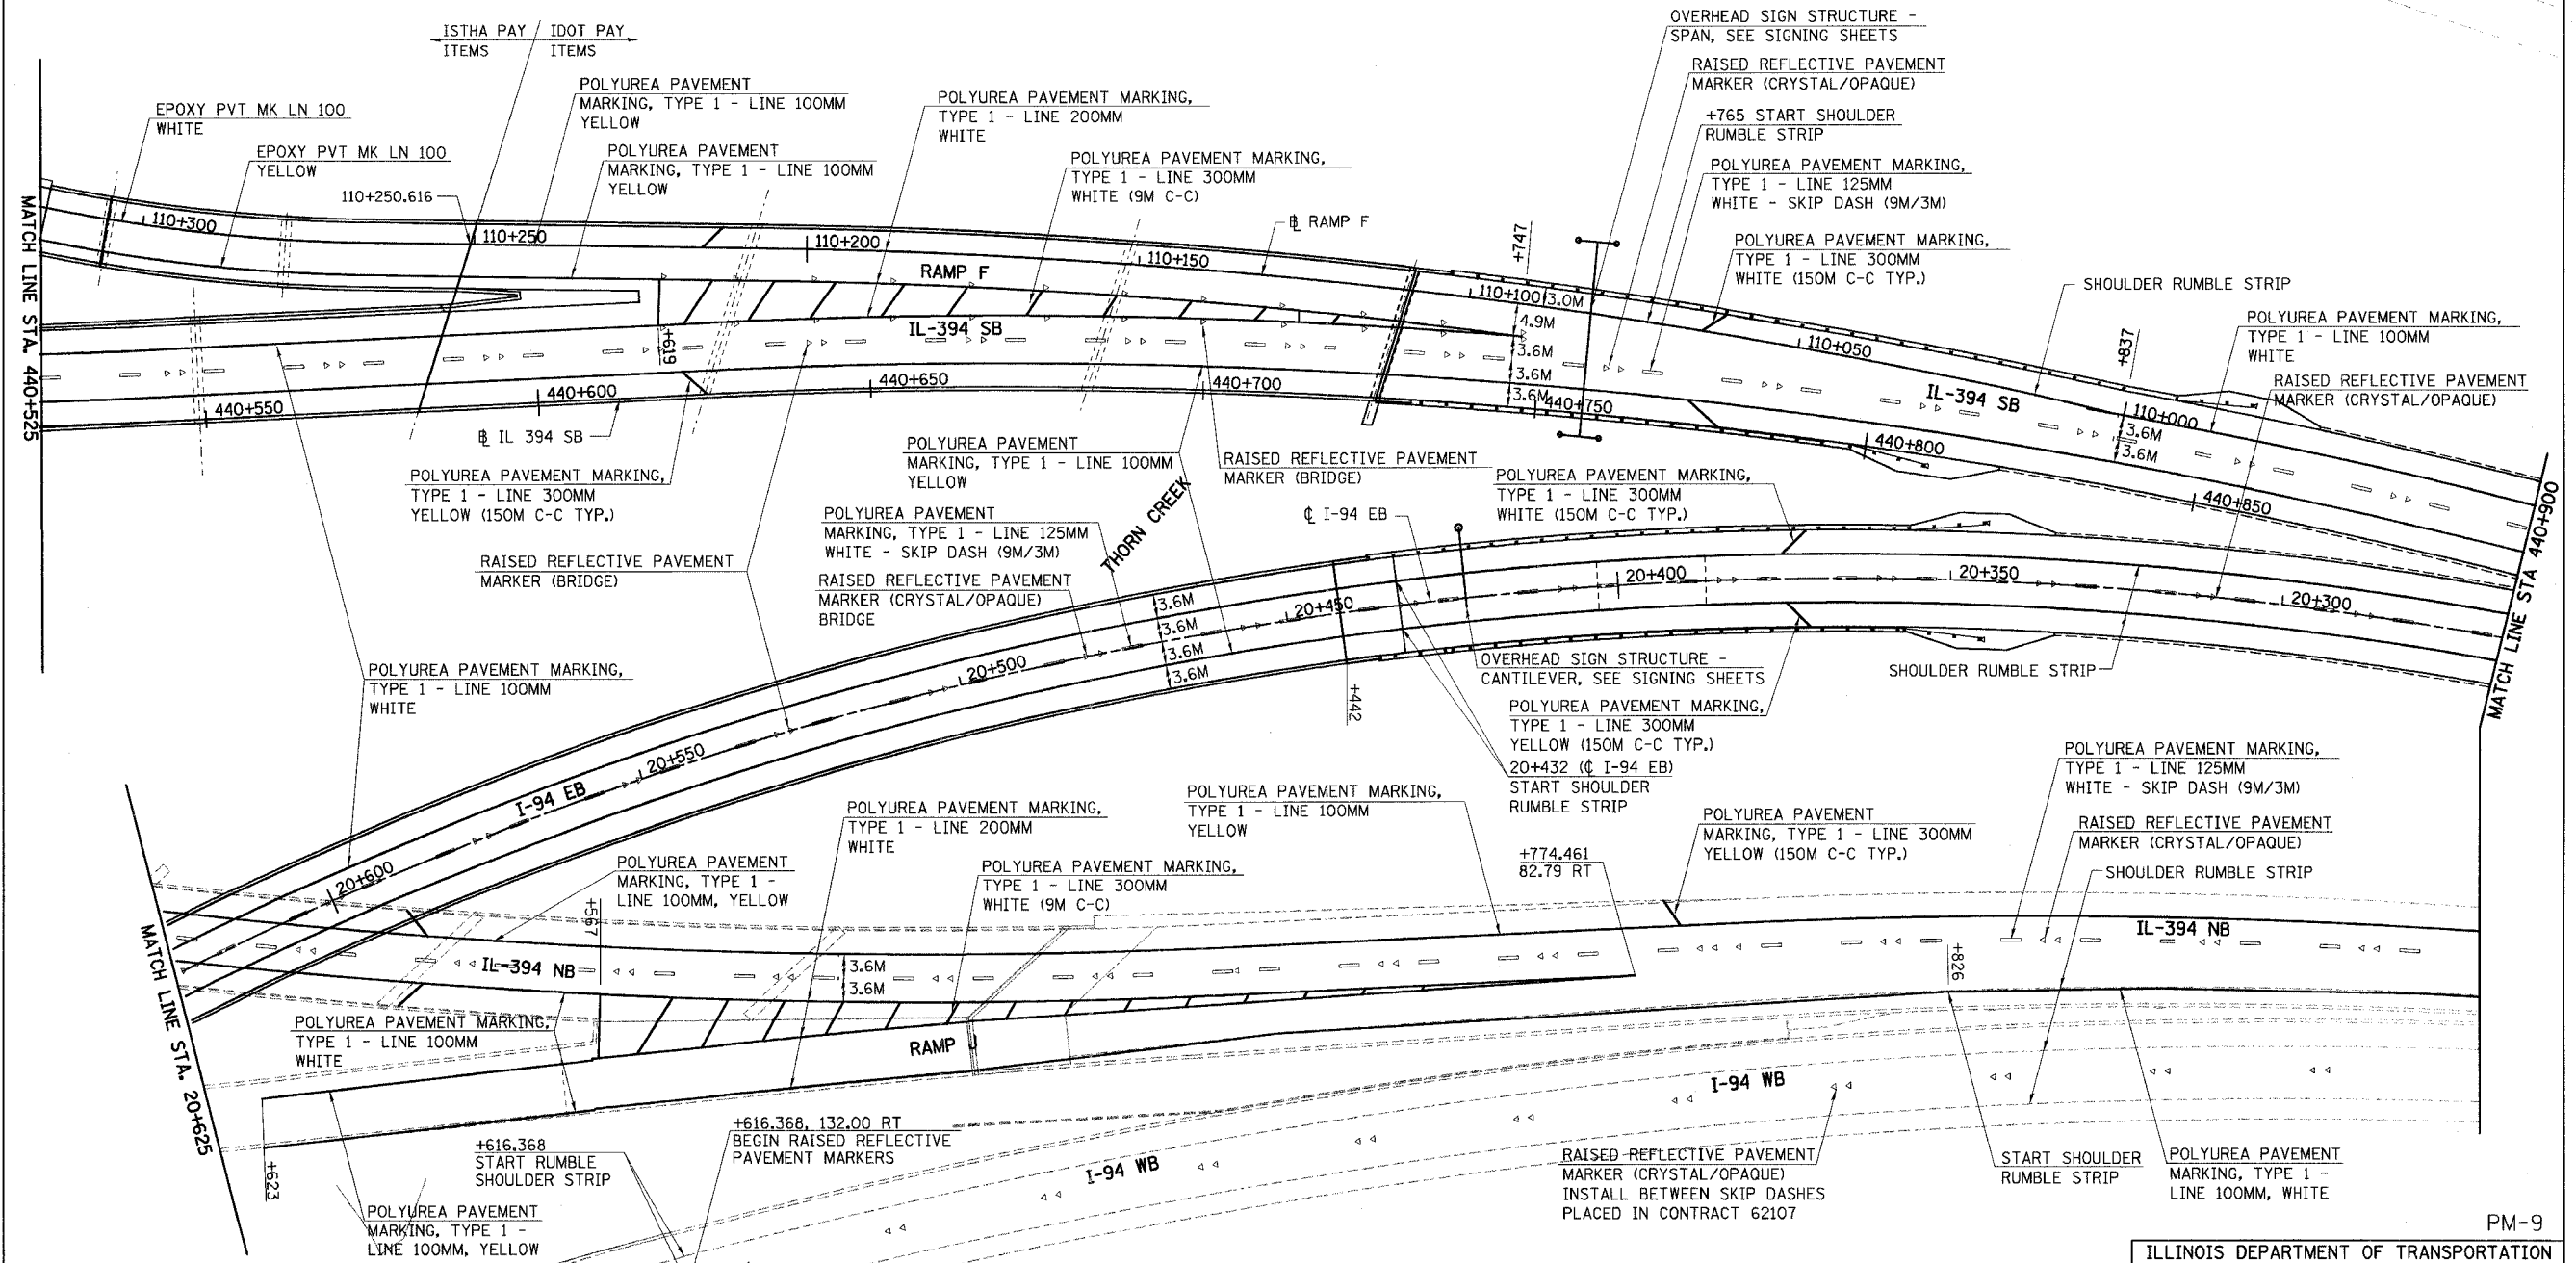

REVISIONS	
NAME	DATE

PM-9
ILLINOIS DEPARTMENT OF TRANSPORTATION
I-94 EAST BOUND / IL 394 SOUTH BOUND
PAVEMENT MARKING PLAN
IL-394 SB
STA. 440+525 TO STA. 440+900

HORIZ SCALE: 1:500
VERT SCALE: 1:500
DATE: JULY 18, 2005
DRAWN BY: JH/SSH
CHECKED BY: BJM

HNTB