



F.A.I. RTE	SECTION	COUNTY	TOTAL SHEETS	SHEET NO.
80/94	*	COOK	870	301
STA.		TO STA.		
FED ROAD DIST. NO.		ILLINOIS FED. AID PROJECT		

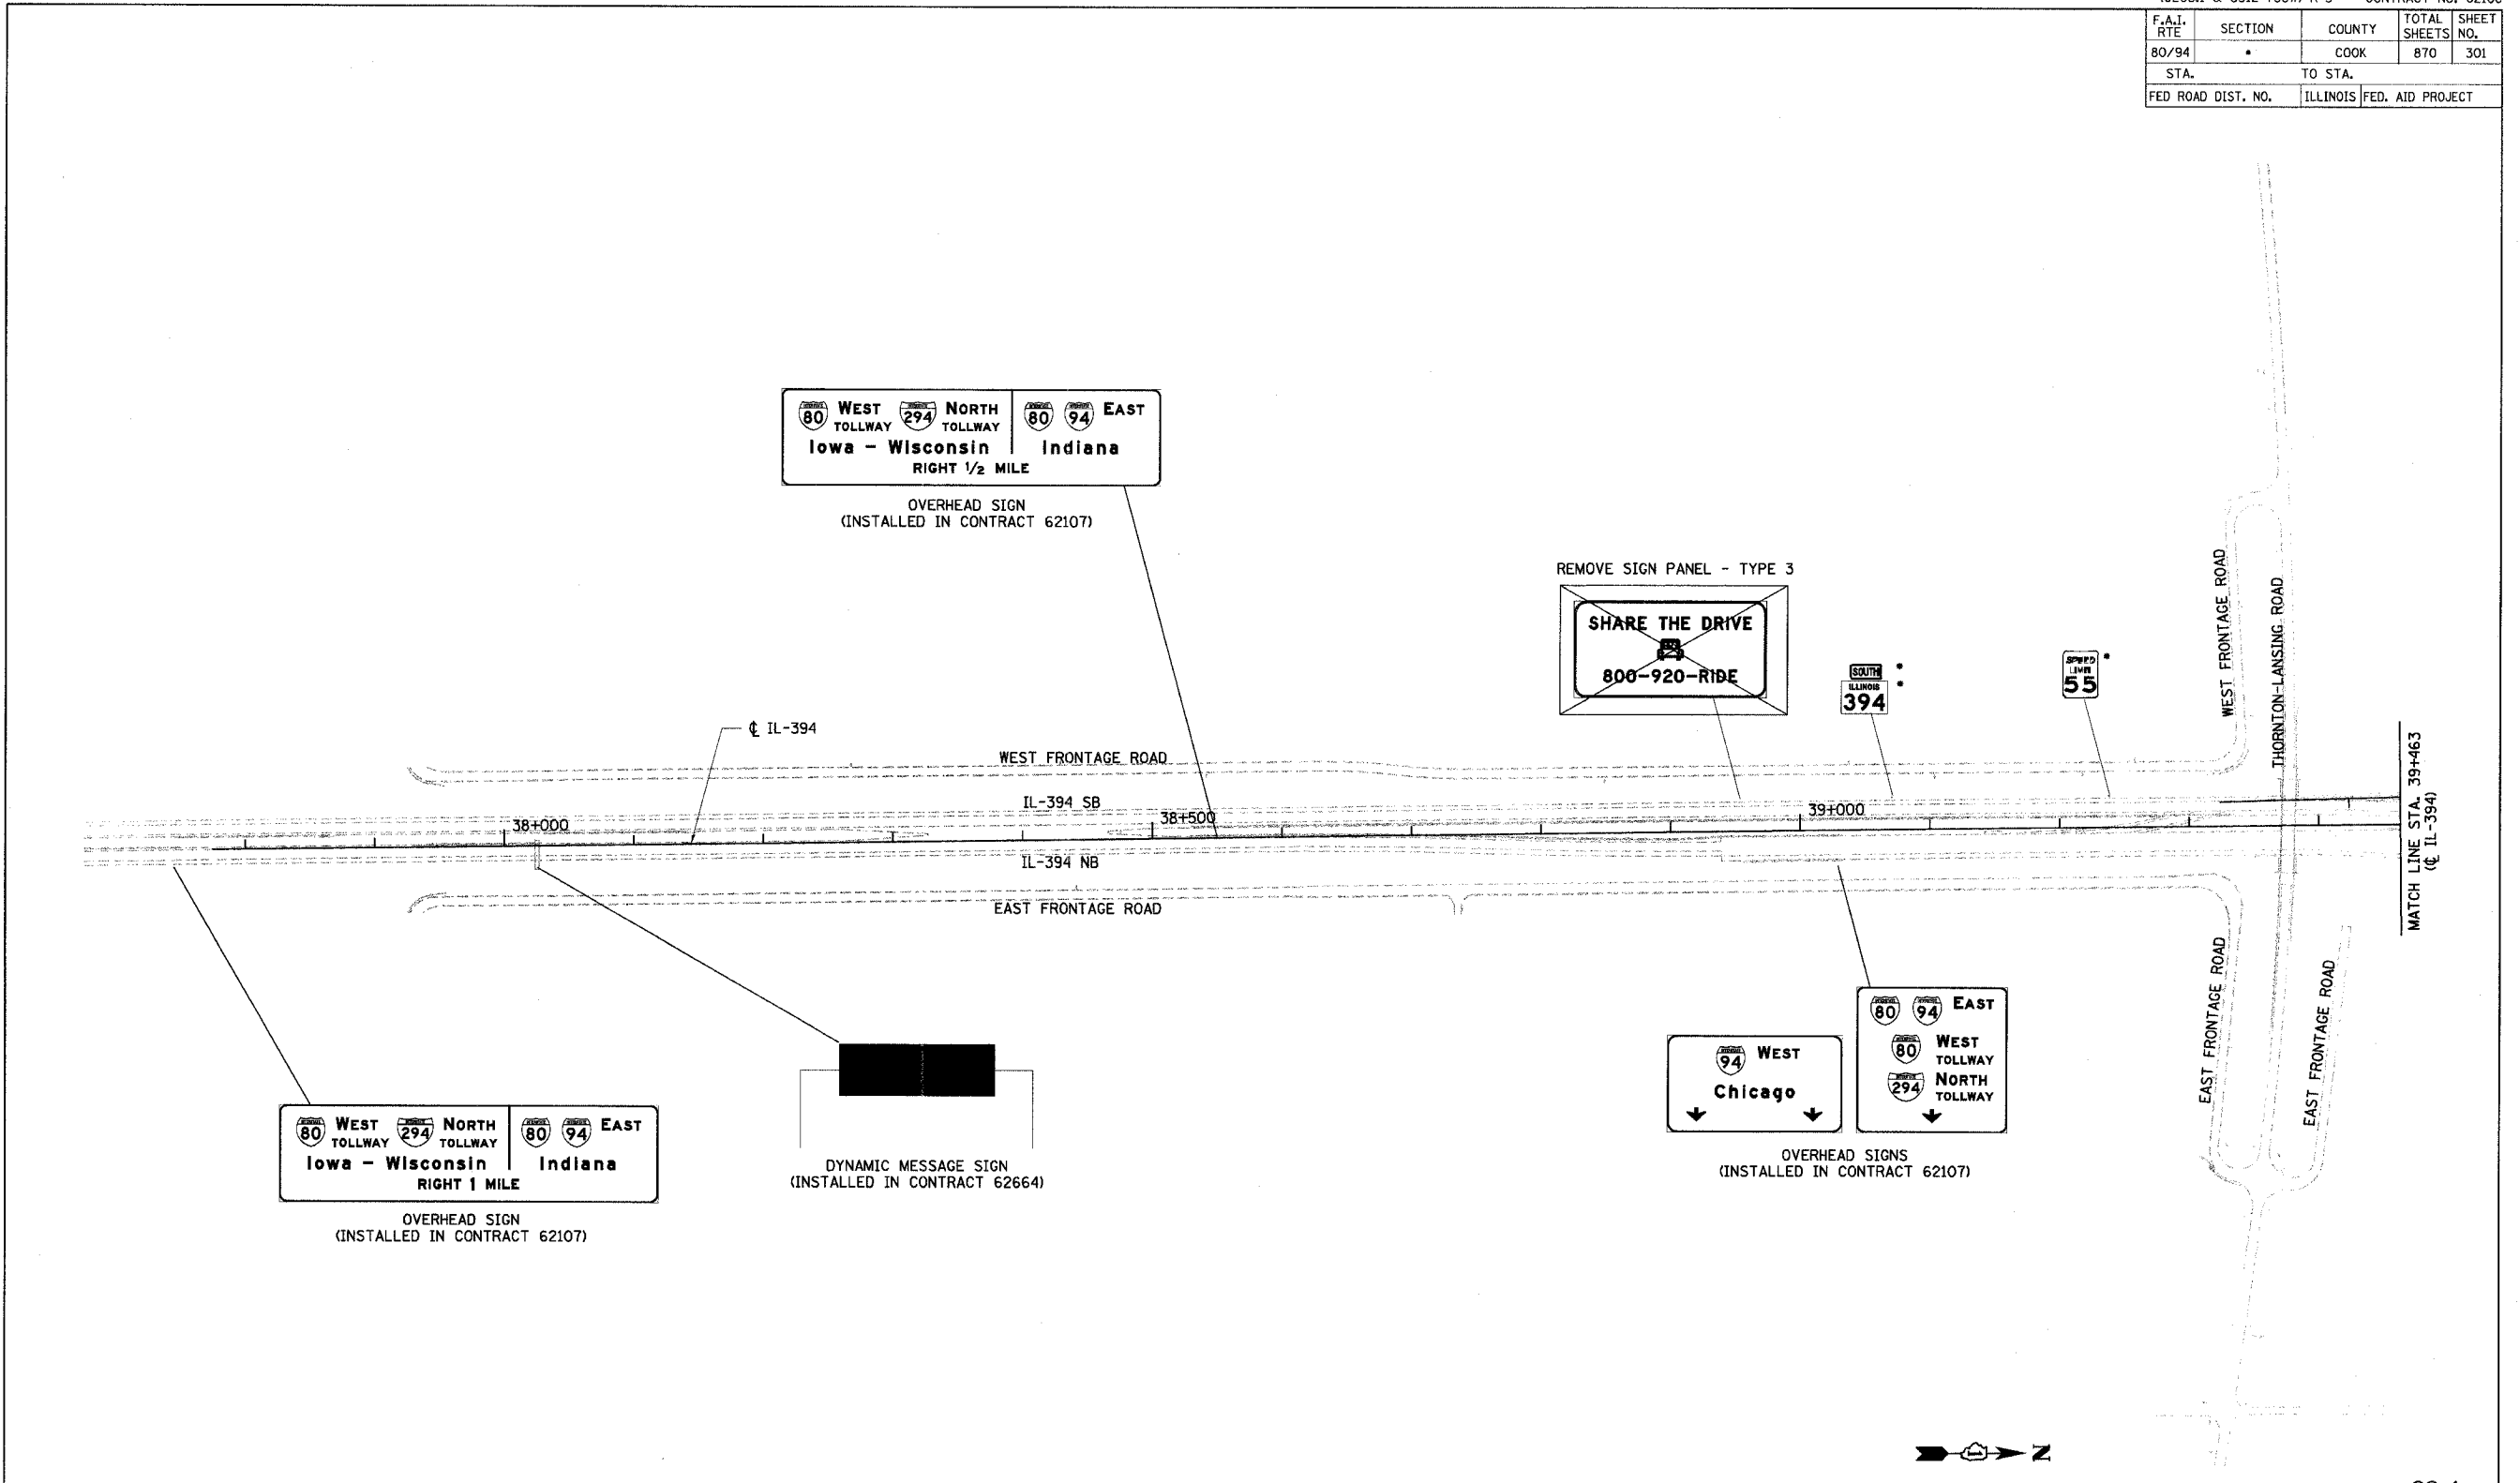

NOTE:  
 • WHERE EXISTING SIGNS INTERFERE WITH CONSTRUCTION OPERATIONS, SEE ARTICLE 107.25 OF THE STANDARD SPECIFICATIONS.

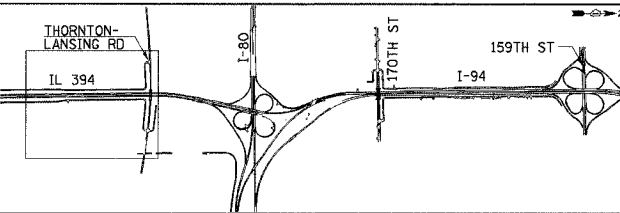

REVISIONS	
NAME	DATE

SS-1  
 ILLINOIS DEPARTMENT OF TRANSPORTATION  
 I-94 EAST BOUND / IL 394 SOUTH BOUND

EXISTING SIGNING STRIP MAP

HORIZ SCALE: 1:2500  
 VERT SCALE: NONE  
 DATE: JULY 18, 2005

DRAWN BY: JYMC  
 CHECKED BY: JES

**HNTB**