


| F.A.I. RTE | SECTION | COUNTY | TOTAL SHEETS | SHEET NO. |
|--------------------|---------|---------------------------|--------------|-----------|
| 80/94 | * | COOK | 870 | 306 |
| STA. | | TO STA. | | |
| FED ROAD DIST. NO. | | ILLINOIS FED. AID PROJECT | | |


| NAME | TYPE | AREA (SQ M) |
|-------|------|-------------|
| MI-1 | 1 | 0.81 |
| M3-2 | 1 | 0.54 |
| M3-4 | 1 | 0.54 |
| R2-1 | 2 | 1.08 |
| W4-3R | 2 | 1.44 |
| W13-3 | 2 | 1.08 |
| D-10 | 1 | 0.36 |

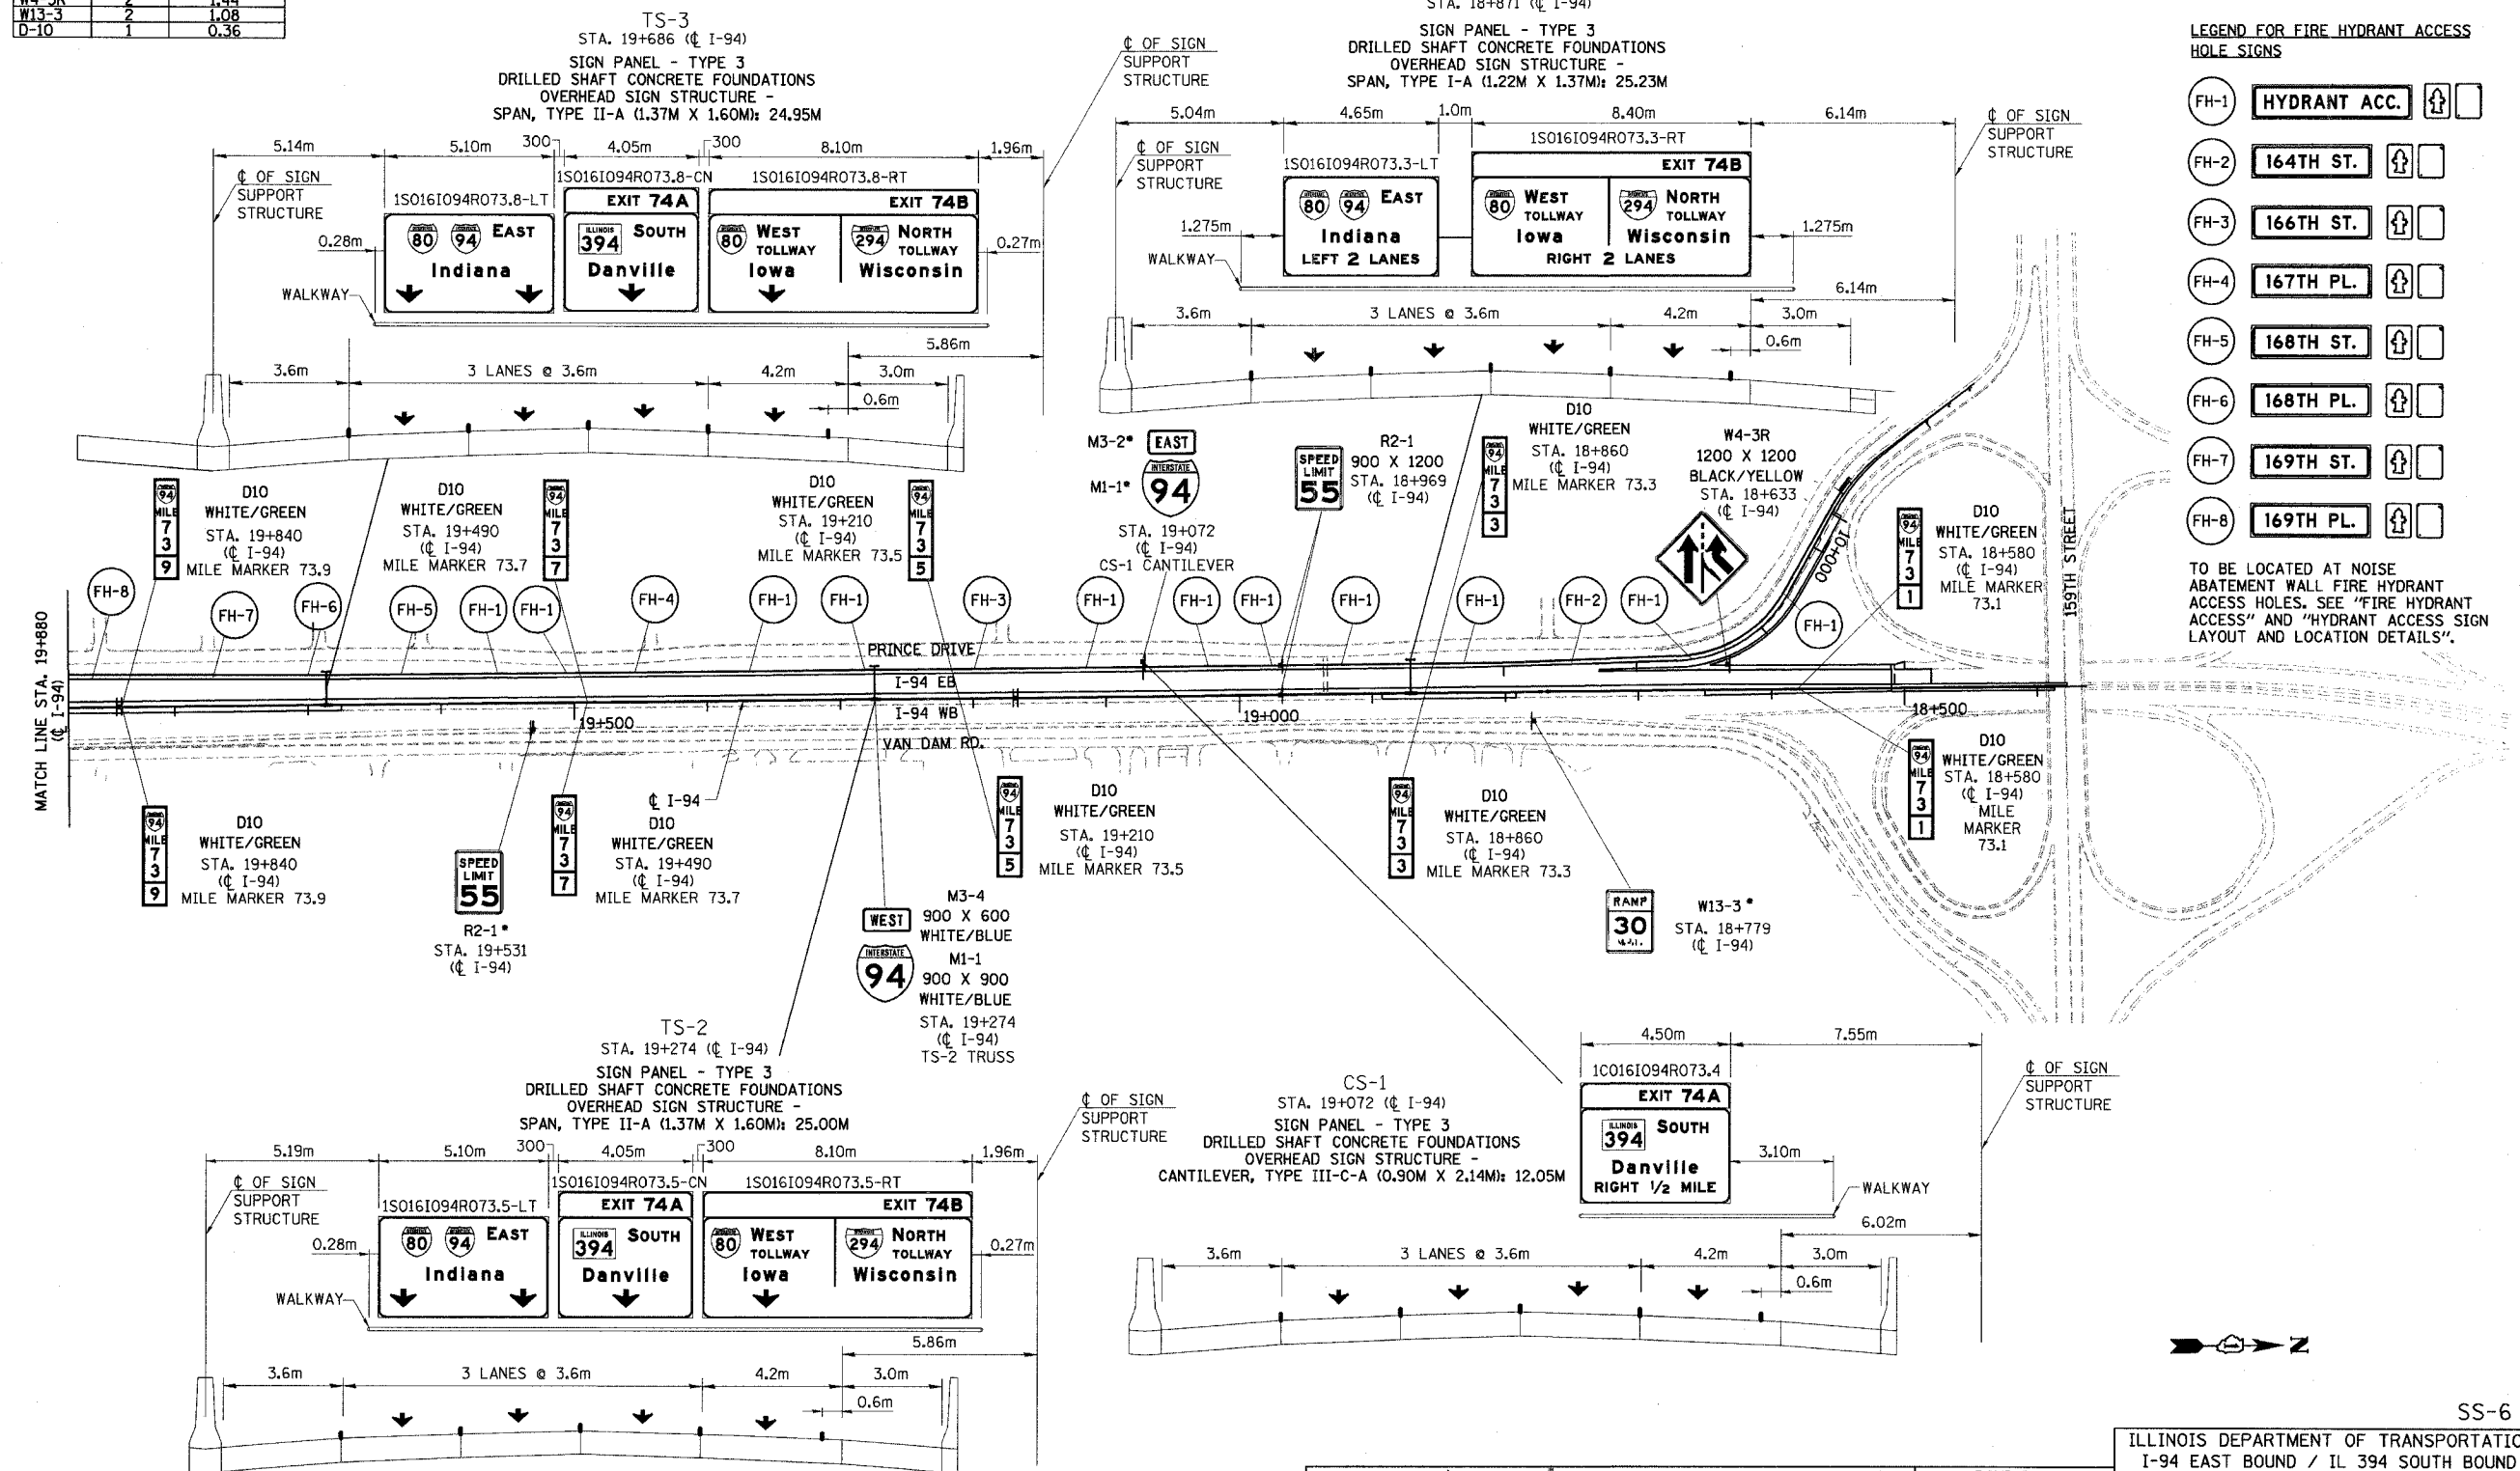

LEGEND FOR FIRE HYDRANT ACCESS HOLE SIGNS

- FH-1: HYDRANT ACC.
- FH-2: 164TH ST.
- FH-3: 166TH ST.
- FH-4: 167TH PL.
- FH-5: 168TH ST.
- FH-6: 168TH PL.
- FH-7: 169TH ST.
- FH-8: 169TH PL.

TO BE LOCATED AT NOISE ABATEMENT WALL FIRE HYDRANT ACCESS HOLES. SEE "FIRE HYDRANT ACCESS" AND "HYDRANT ACCESS SIGN LAYOUT AND LOCATION DETAILS".

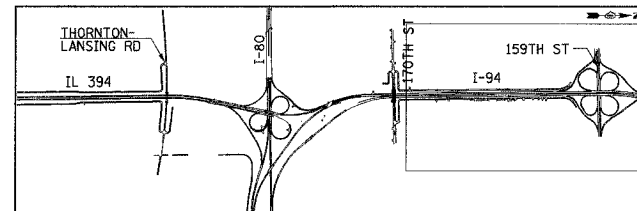

| REVISIONS | |
|-----------|------|
| NAME | DATE |
| | |
| | |
| | |
| | |

ILLINOIS DEPARTMENT OF TRANSPORTATION
I-94 EAST BOUND / IL 394 SOUTH BOUND

PROPOSED SIGNING STRIP MAP

HORIZ SCALE: 1:2500
VERT SCALE: NONE
DATE: JULY 18, 2005

DRAWN BY: JYMC
CHECKED BY: JES

HNTB