



F.A.I. RTE		SECTION	COUNTY	TOTAL SHEETS	SHEET NO.
80/94		•	COOK	870	431
STA.		TO STA.			
FED ROAD DIST. NO.		ILLINOIS FED. AID PROJECT			

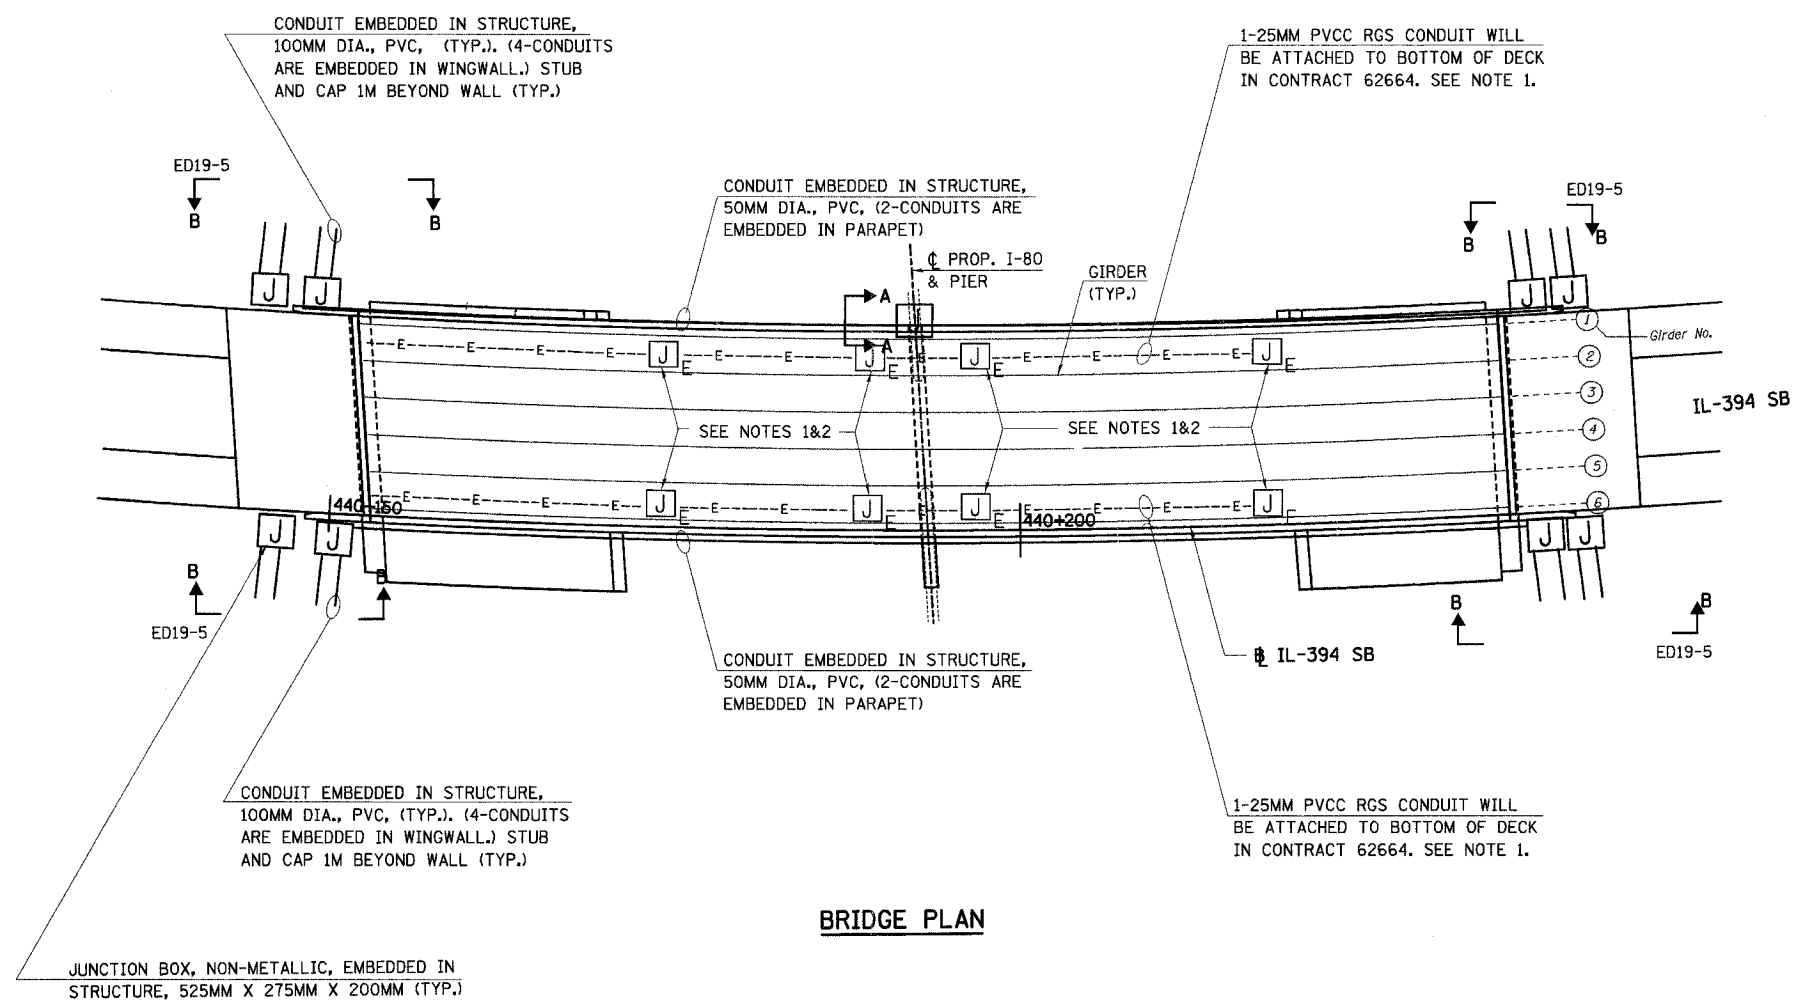

BRIDGE PLAN

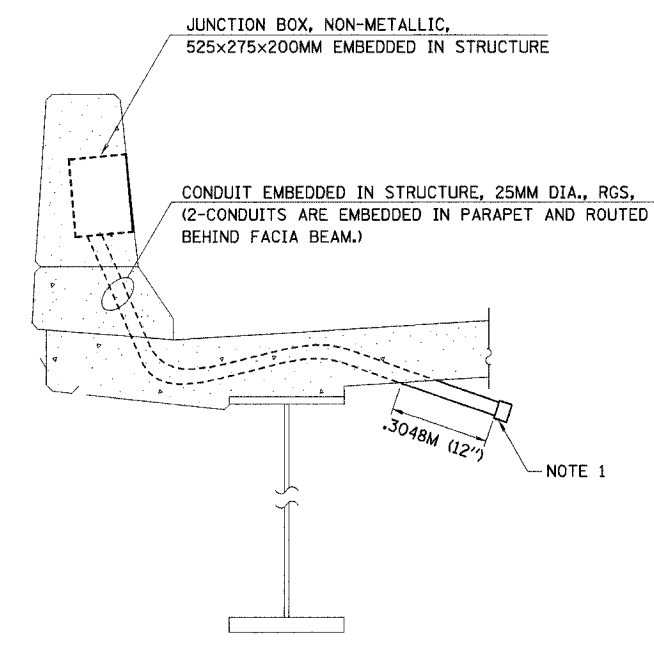

SECTION A-A: CONDUIT LOCATION IN BRIDGE DECK
N.T.S.

NOTES:

1. THE CONTRACTORS OF 62664 SHALL PROVIDE THE LAYOUT, INSTALLATION DRAWINGS, AND MATERIALS FOR ALL HANGER ASSEMBLY COMPONENTS THAT ARE TO BE EMBEDDED IN CONCRETE. INSTALLATION OF CONCRETE INSERTS IS INCLUDED FOR PAYMENT IN CONCRETE SUPERSTRUCTURE PAY ITEM IN BRIDGE PLANS. ALL CONDUIT, JUNCTION BOXES, AND UNDERPASS LIGHTS ATTACHED TO OUTSIDE OF STRUCTURE ARE FURNISHED AND INSTALLED UNDER CONTRACT 62664.
2. 150MM X 150MM X 100MM JUNCTION BOX ATTACHED TO STRUCTURE IS INSTALLED IN CONTRACT 62664. SEE NOTE 1.

REVISIONS	
NAME	DATE

ILLINOIS DEPARTMENT OF TRANSPORTATION
I-94 EAST BOUND / IL 394 SOUTH BOUND
CONDUIT IN BRIDGE DETAIL
IL-394 SB OVER I-80

HORIZ SCALE:
VERT SCALE:
DATE: JULY 18, 2005

DRAWN BY: SPR
CHECKED BY: BB

HNTB