



F.A.I. RTE.	SECTION	COUNTY	TOTAL SHEETS	SHEET NO.
80/94	*	COOK	870	438
STA.		TO STA.		
FED ROAD DIST. NO.		ILLINOIS FED. AID PROJECT		

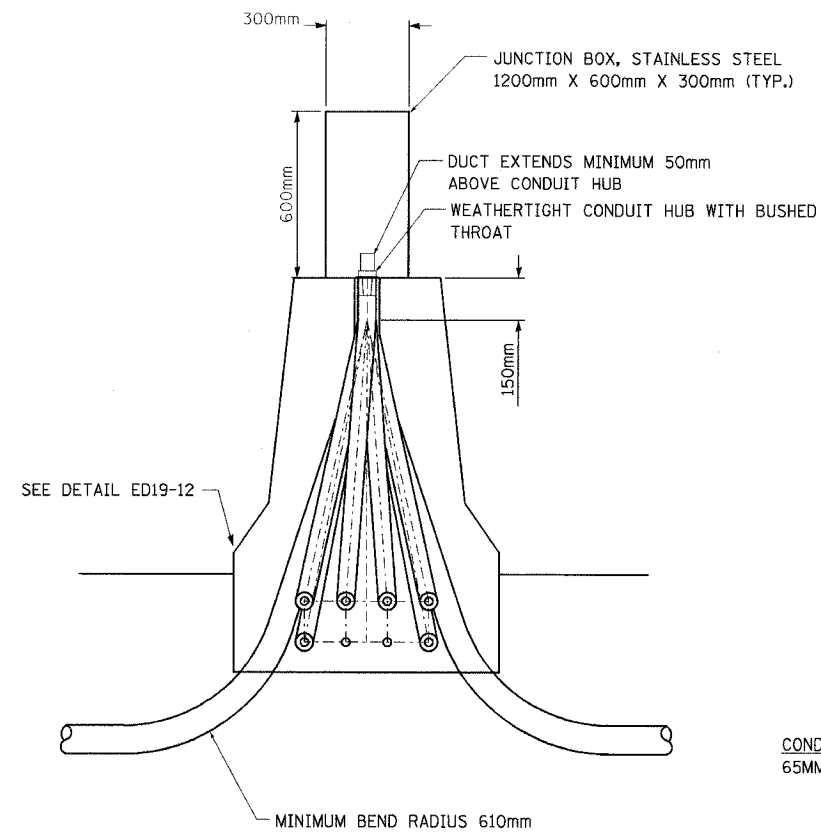


SECTION A-A

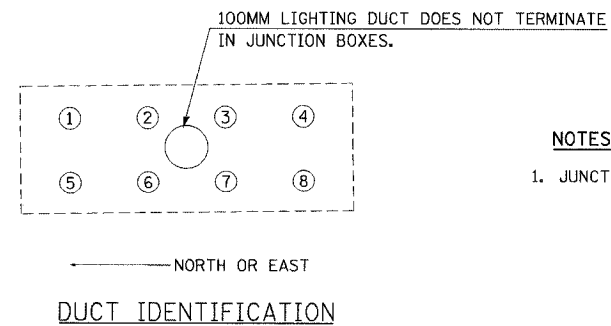

NOTES:

- JUNCTION BOXES ARE INSTALLED IN CONTRACT 62664.

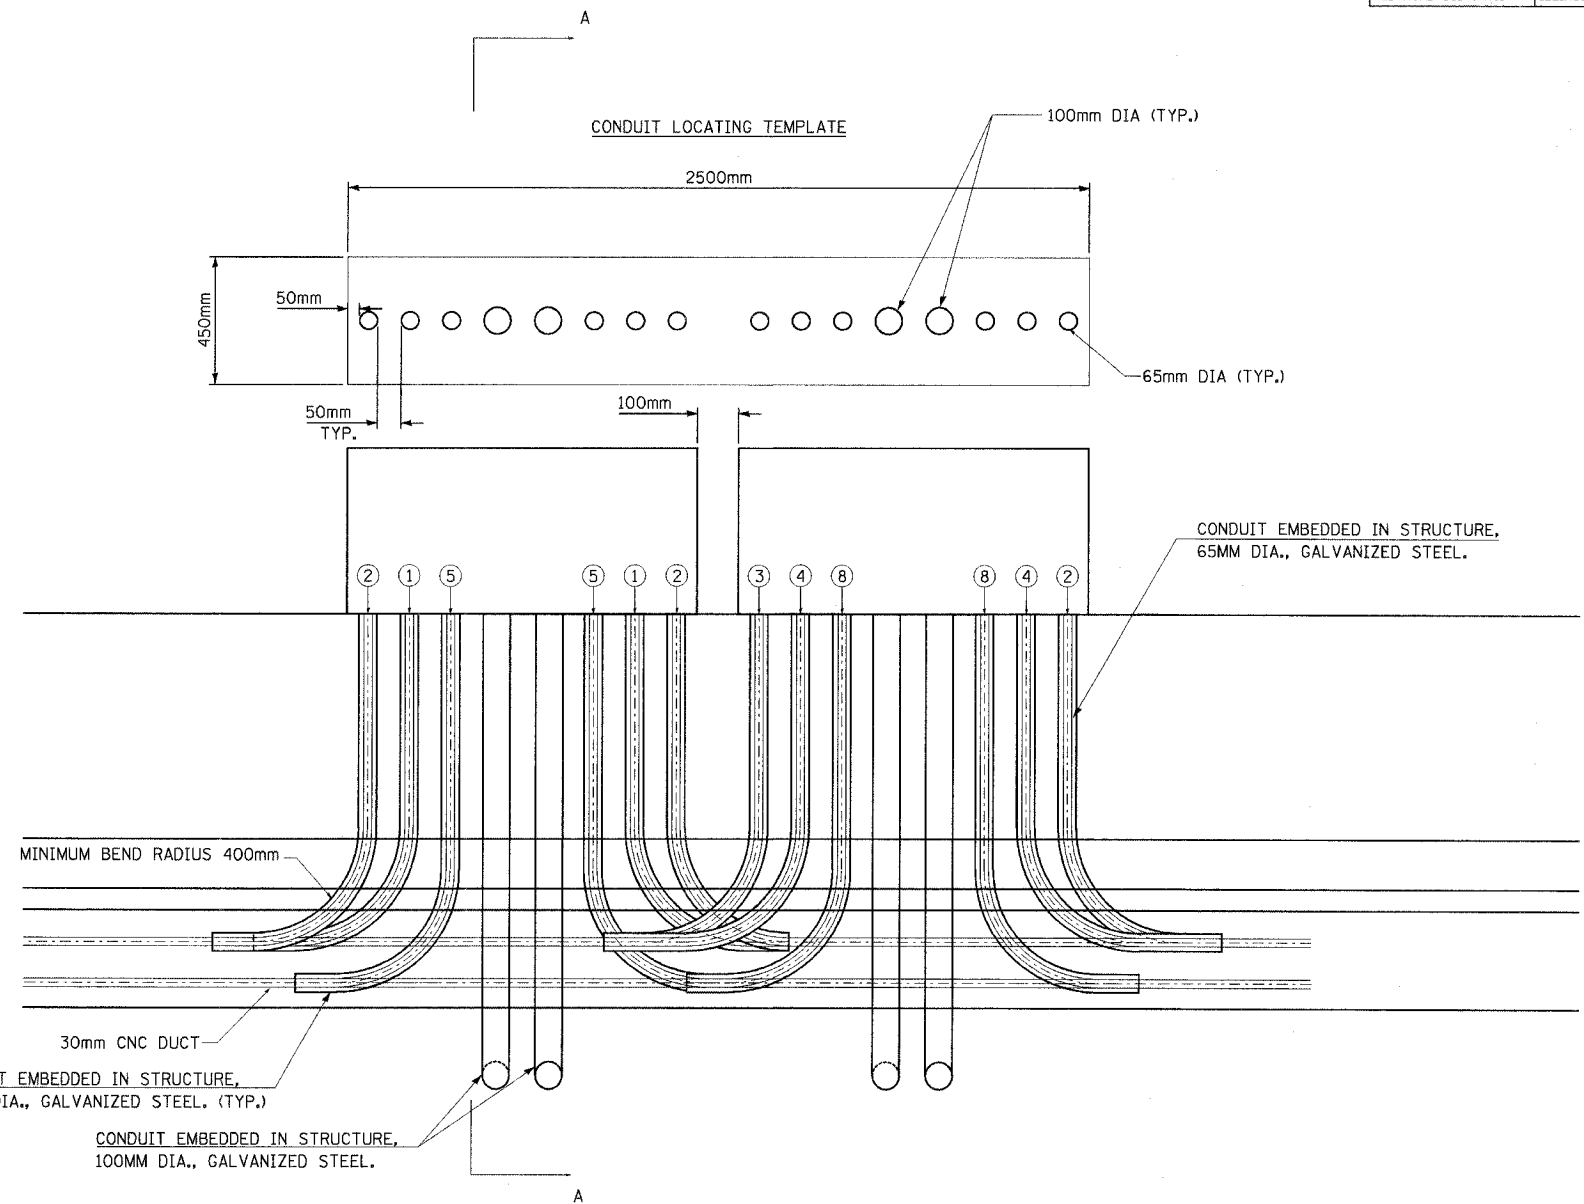

ELEVATION VIEW

LOOKING NORTH OR EAST

ED19-9

REVISIONS	
NAME	DATE

ILLINOIS DEPARTMENT OF TRANSPORTATION
I-94 EAST BOUND / IL 394 SOUTH BOUND
**BARRIER WALL CONDUIT
INSTALLATION AT
JUNCTION BOXES**

HORIZ SCALE: NO SCALE
VERT SCALE: NO SCALE
DATE: JULY 18, 2005

DRAWN BY: JRH/MAP
CHECKED BY: DEM/CMW/SPR

HNTB