
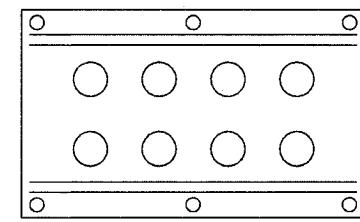
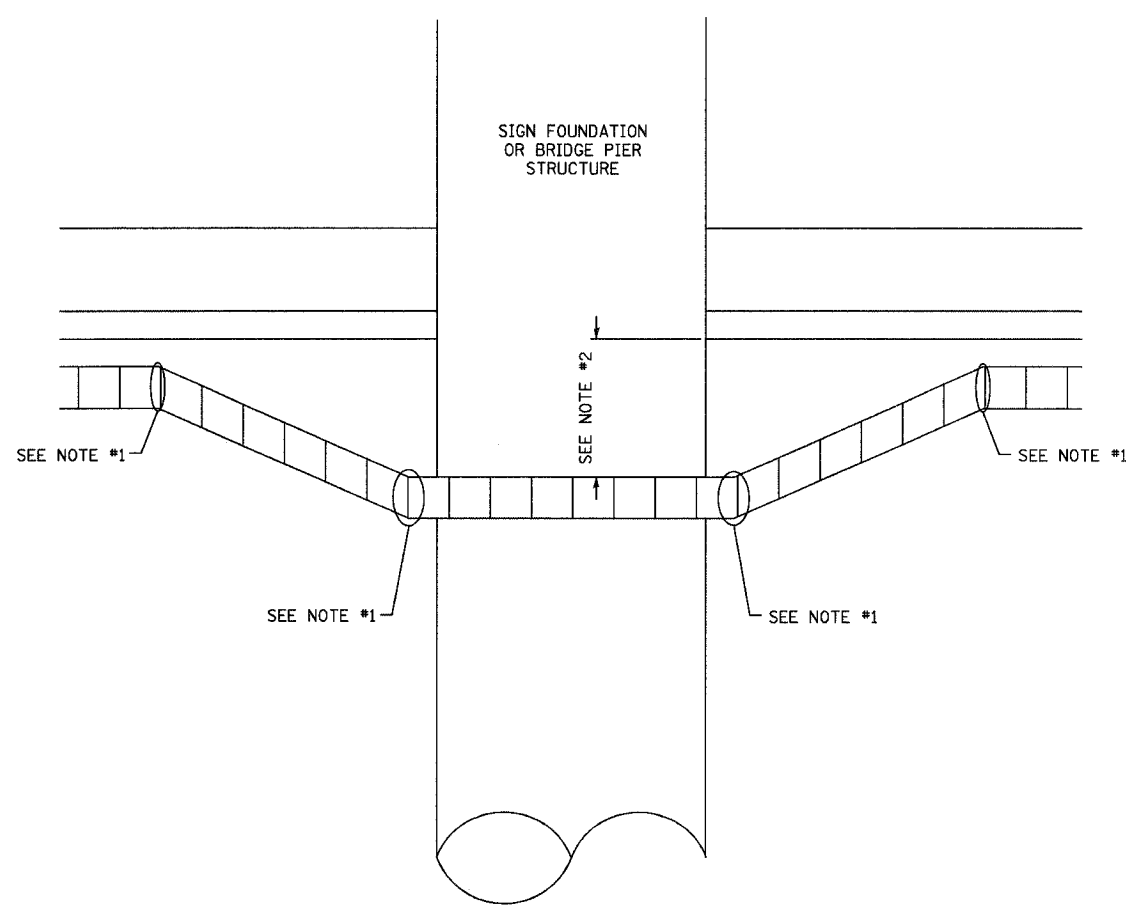


ALL DIMENSIONS IN METERS EXCEPT PAY ITEMS AND UNLESS NOTED OTHERWISE.

F.A.I. RTE.	SECTION	COUNTY	TOTAL SHEETS	SHEET NO.
80/94		COOK	870	440
STA.	TO STA.			
FED. ROAD DIST. NO.	ILLINOIS	FED. AID PROJECT		

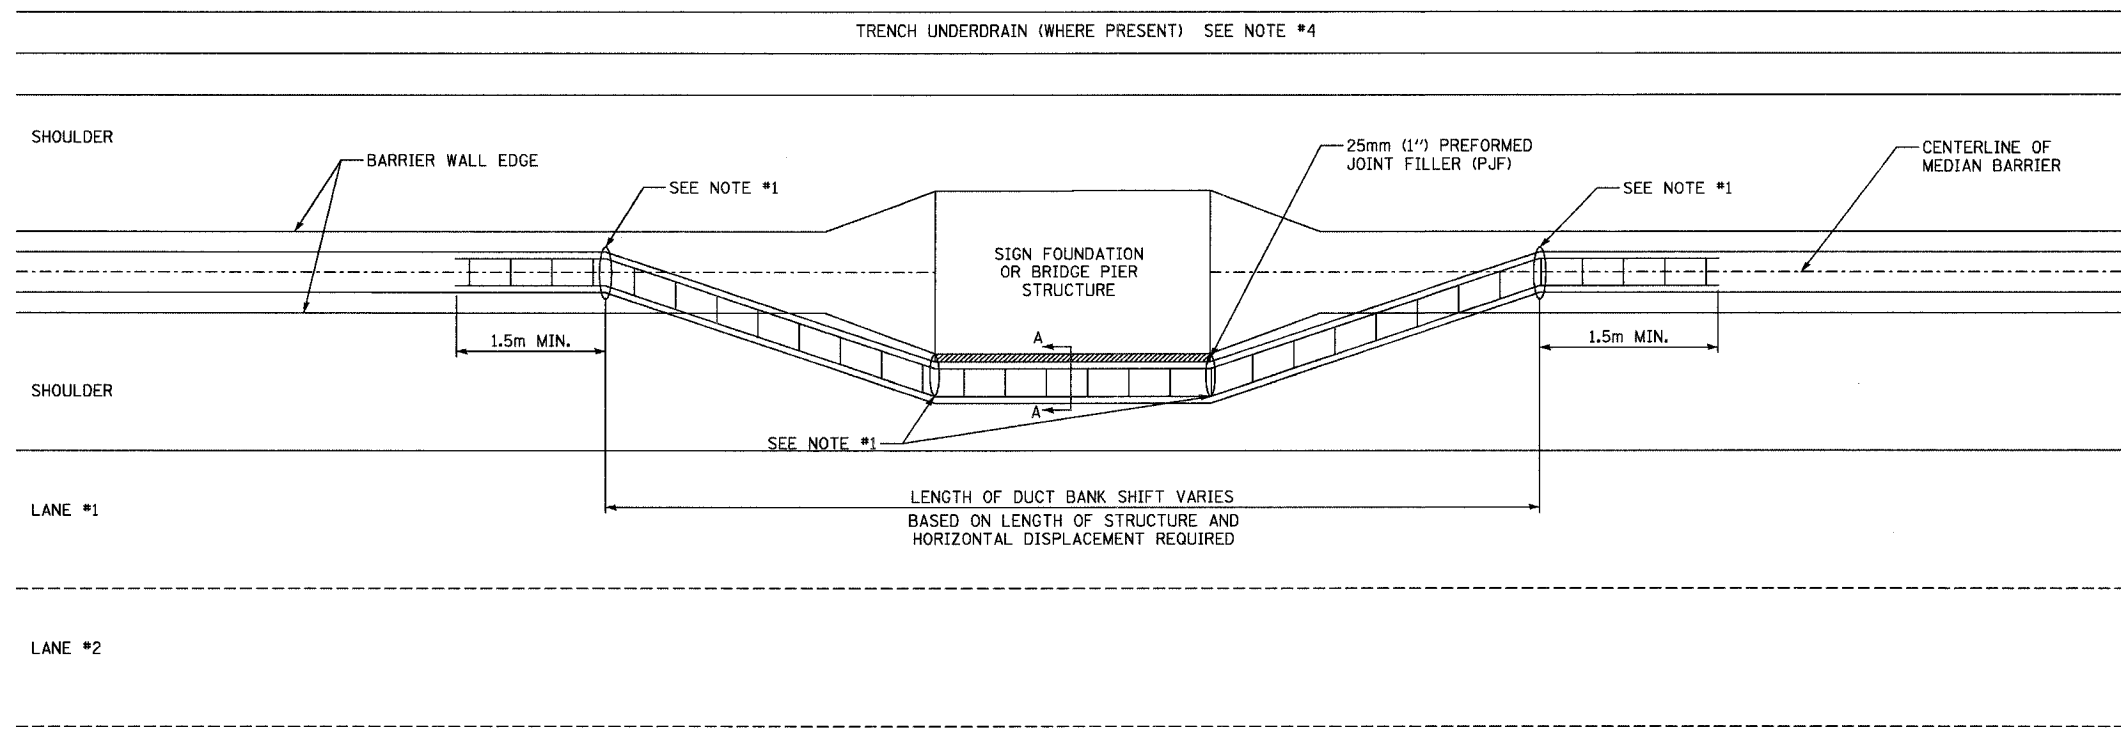

SECTION A-A

- NOTES:
1. BEND IN DUCT IN THREE DIMENSIONS SHALL BE NO GREATER THAN 11.25 DEGREES.
 2. DUCT MUST BE BURIED NO LESS THAN 1.0m BELOW GRADE.
 3. DETAIL IS TYPICAL. REFER TO PLAN DRAWINGS FOR APPLICABLE LOCATIONS AND STRUCTURE DIMENSIONS.
 4. COORDINATE DUCT BANK LOCATION WITH DRAINAGE STRUCTURES.

ED19-11

REVISIONS	
NAME	DATE

ILLINOIS DEPARTMENT OF TRANSPORTATION
I-80/94/US 6
KINGERY-BORMAN EXPRESSWAY
BURNHAM ROAD TO US 41
MEDIAN DUCT BANK PIER AND FOUNDATION
INSTALLATION DETAILS

SCALE: N50S. DRAWN BY: JRH/MAP
DATE: CHECKED BY: DEM/CMW

