



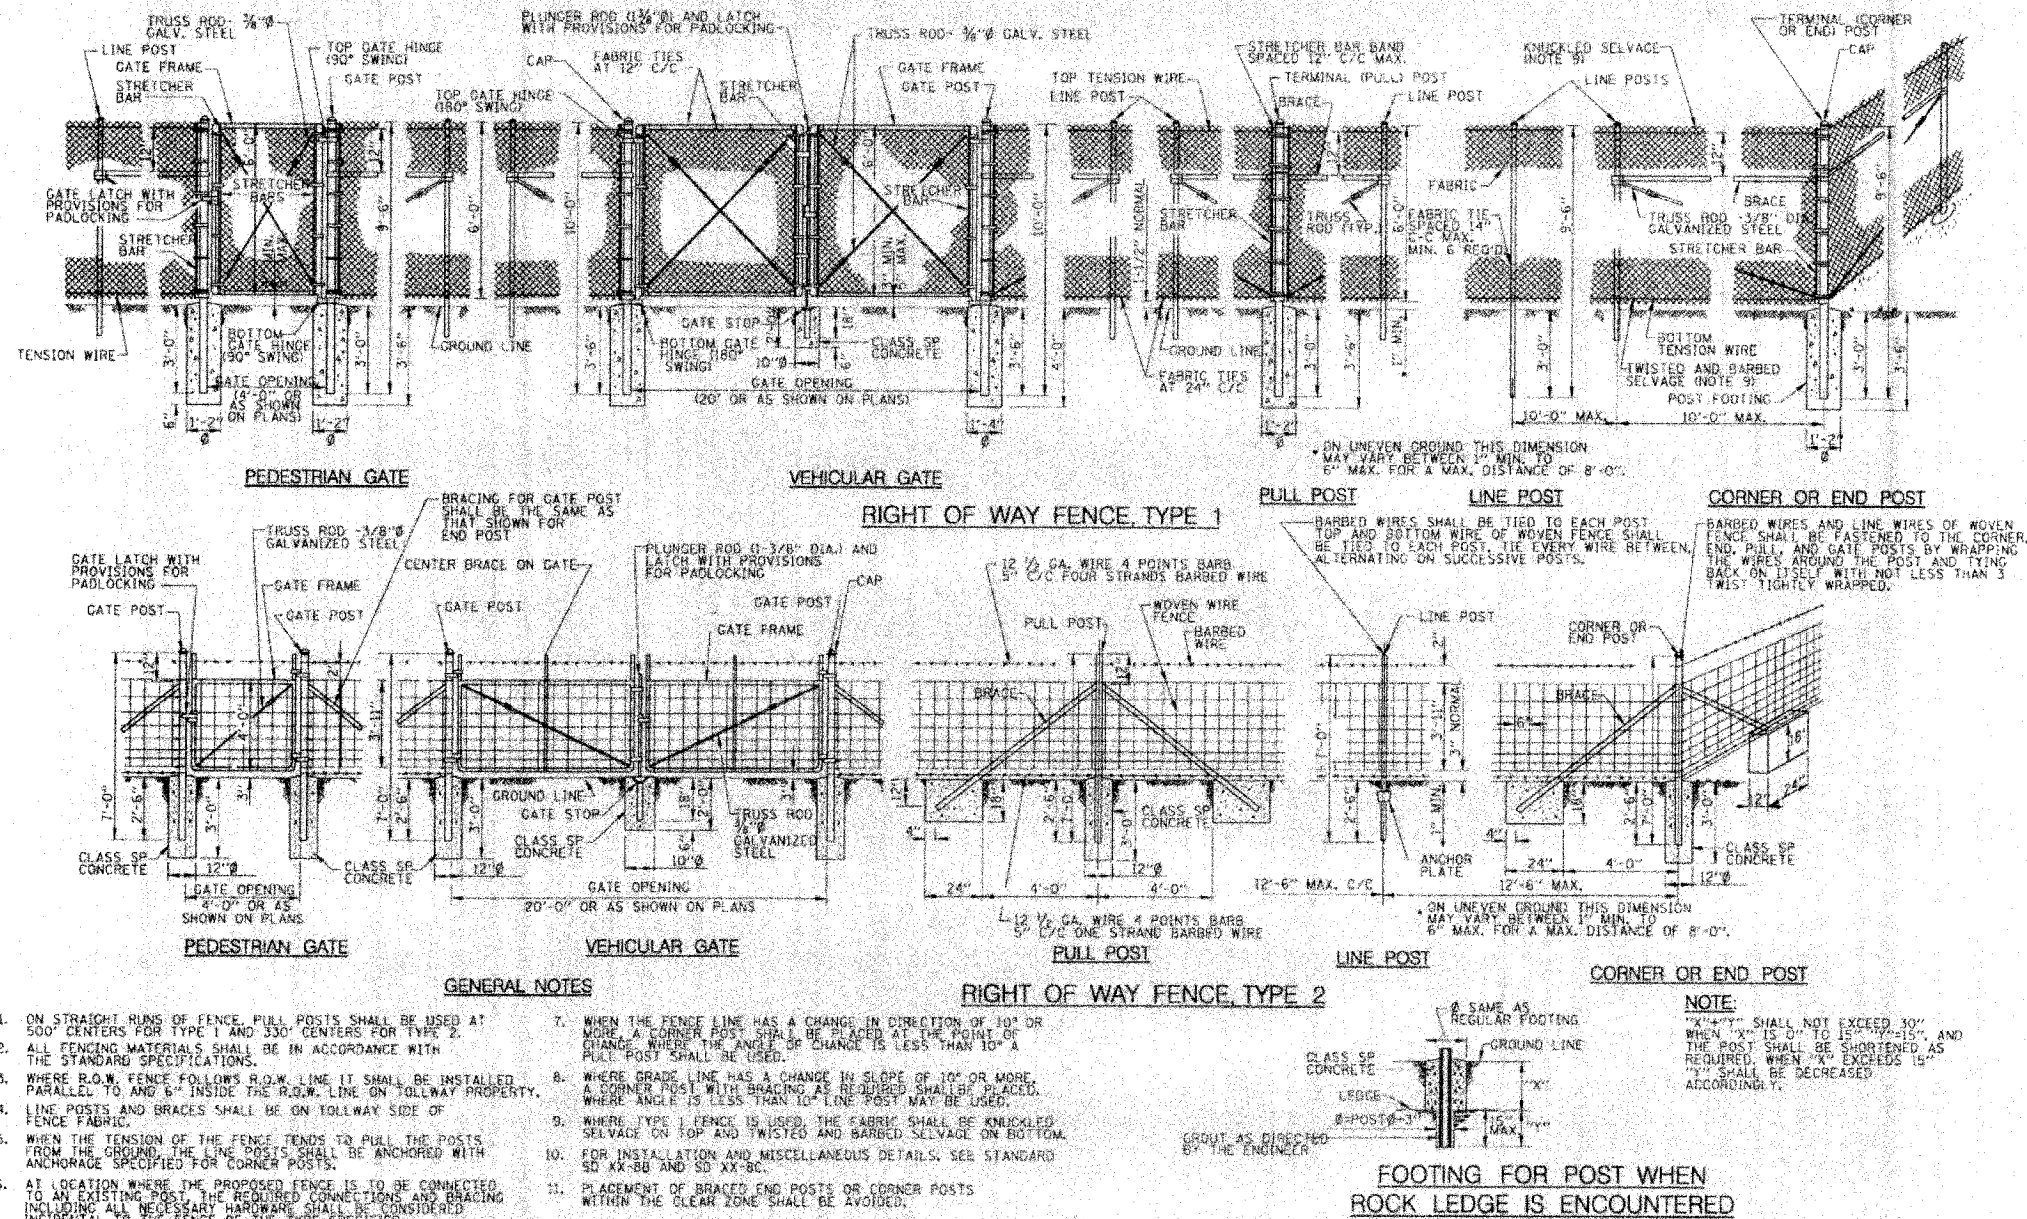

F.A.I. RTE	SECTION	COUNTY	TOTAL SHEETS NO.	SHEET NO.
80/94	*	COOK	870	748
STA.		TO STA.		
FED ROAD DIST. NO.		ILLINOIS FED. AID PROJECT		

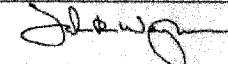

 APPROVED DATE: 11-01-2003	 CONSIDER TOMORROW'S ENVIRONMENTAL ENGINEERS, INC.	 THE ILLINOIS STATE TOLL HIGHWAY AUTHORITY 3700 OGDEN AVENUE DOWNERS GROVE, ILLINOIS 60518	REVISIONS NO. DATE DESCRIPTION	STANDARD SD 03-8A RIGHT OF WAY FENCE TYPES 1 AND 2	DRAWING NO. D1 OF

REVISIONS	
NAME	DATE

ILLINOIS DEPARTMENT OF TRANSPORTATION
 I-94 EAST BOUND / IL 394 SOUTH BOUND

ISTHA STANDARD SD 03-8A
RIGHT OF WAY FENCE
TYPES 1 AND 2

HORIZ SCALE:
 VERT SCALE:
 DATE: JULY 18, 2005

DRAWN BY: JYMC
 CHECKED BY: JYMC

HNTB