
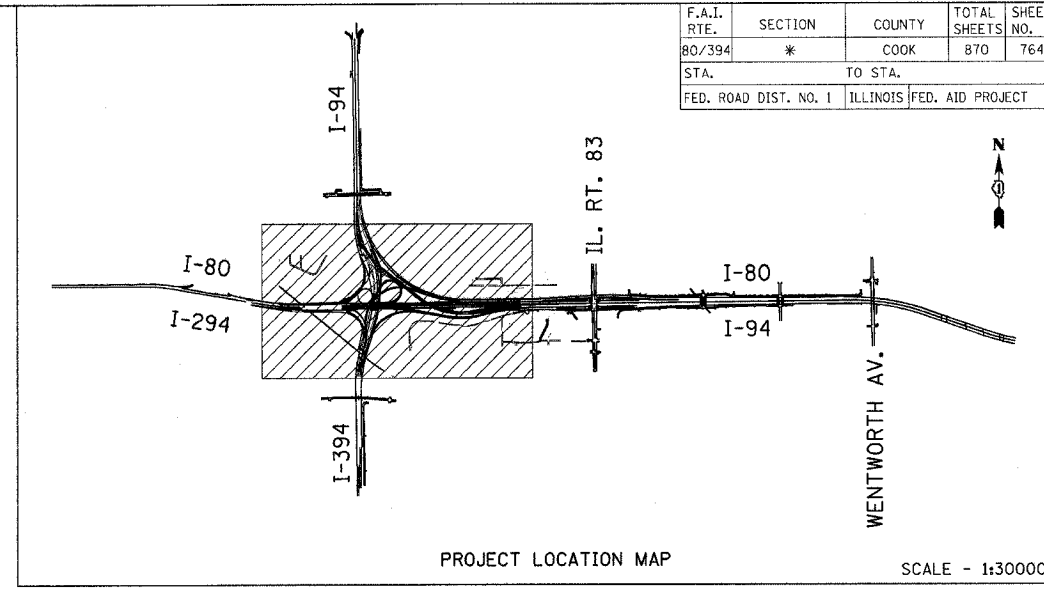


* (0203.1 & 0312-708W) R-3		CONTRACT #62108	
F.A.I. RTE.	SECTION	COUNTY	TOTAL SHEETS
80/394	*	COOK	870
STA.	TO STA.		
FED. ROAD DIST. NO. 1	ILLINOIS FED. AID PROJECT		

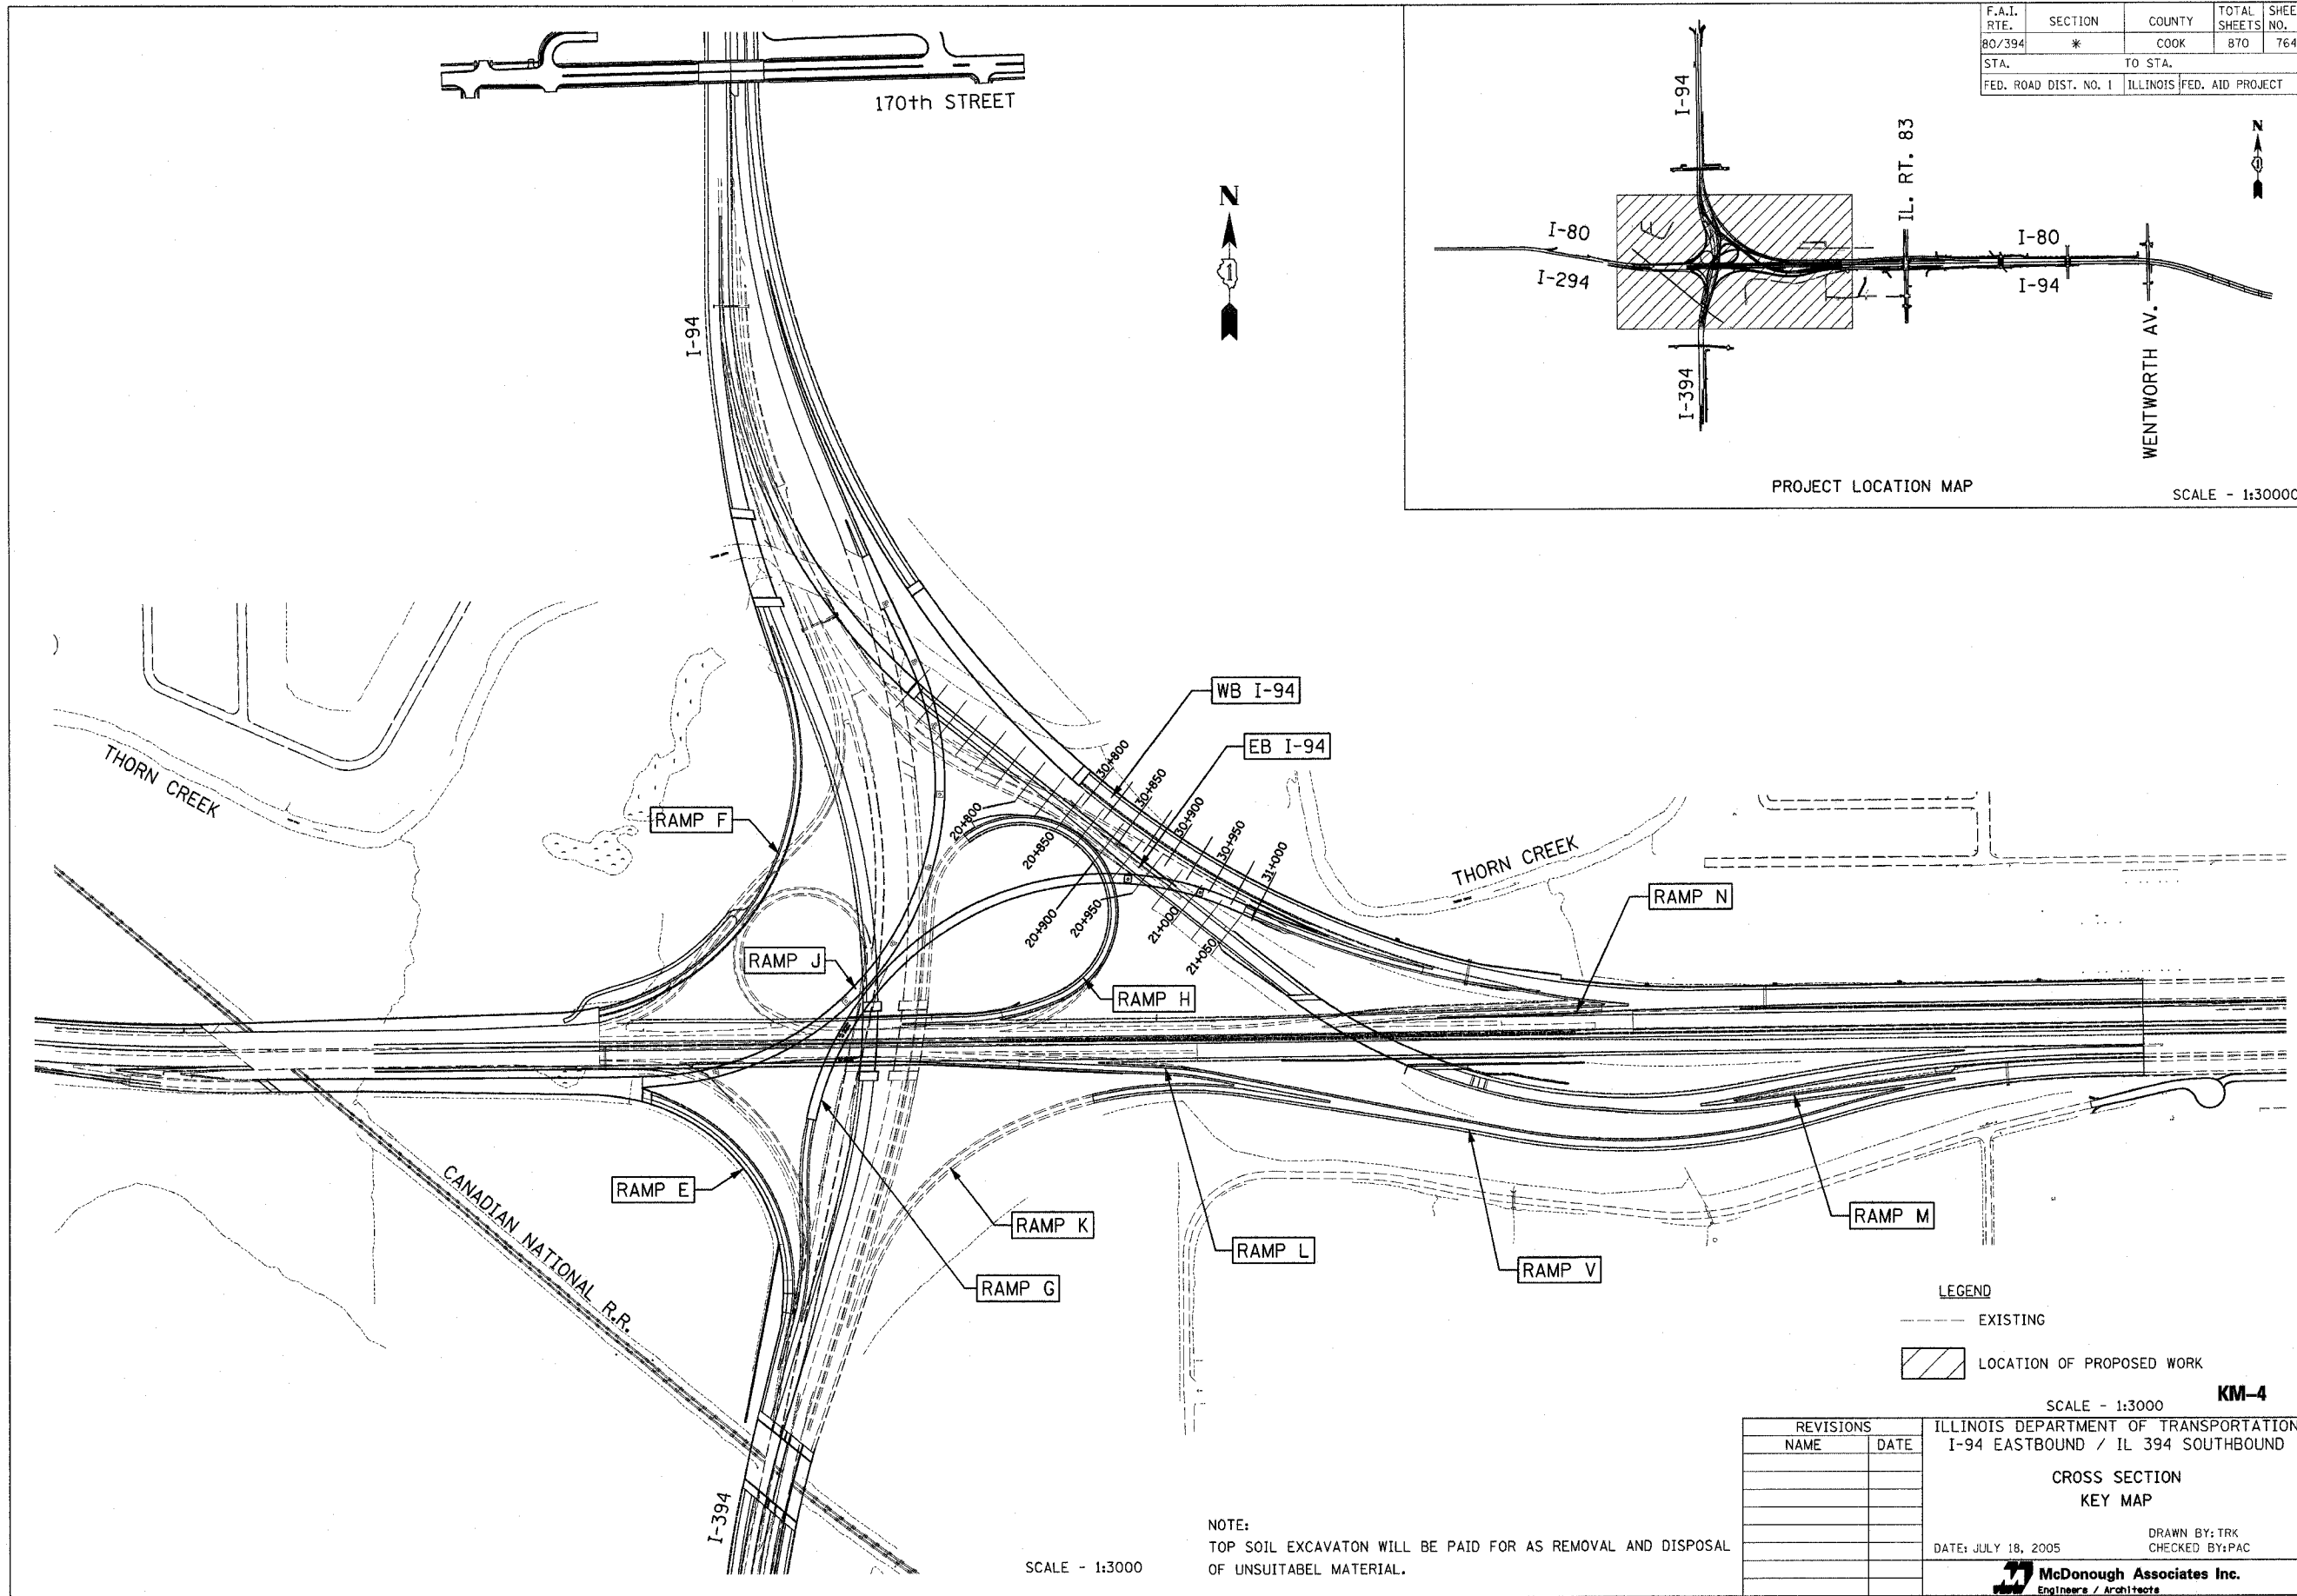

LEGEND  
 --- EXISTING  
 [Hatched Box] LOCATION OF PROPOSED WORK

REVISIONS	
NAME	DATE

SCALE - 1:3000 **KM-4**  
 ILLINOIS DEPARTMENT OF TRANSPORTATION  
 I-94 EASTBOUND / IL 394 SOUTHBOUND  
 CROSS SECTION  
 KEY MAP  
 DATE: JULY 18, 2005  
 DRAWN BY: TRK  
 CHECKED BY: PAC  
**McDonough Associates Inc.**  
 Engineers / Architects

NOTE:  
 TOP SOIL EXCAVATION WILL BE PAID FOR AS REMOVAL AND DISPOSAL OF UNSUITABLE MATERIAL.

SCALE - 1:3000