


* (0203.1 & 0312-708W) R-3 CONTRACT * 62108

F.A.I. RTE.	SECTION	COUNTY	TOTAL SHEETS	SHEET NO.
80/394	*	COOK	870	798
STA.		TO STA.		
FED. ROAD DIST. NO. 1		ILLINOIS FED. AID PROJECT		

DATE	BY

DATE	BY

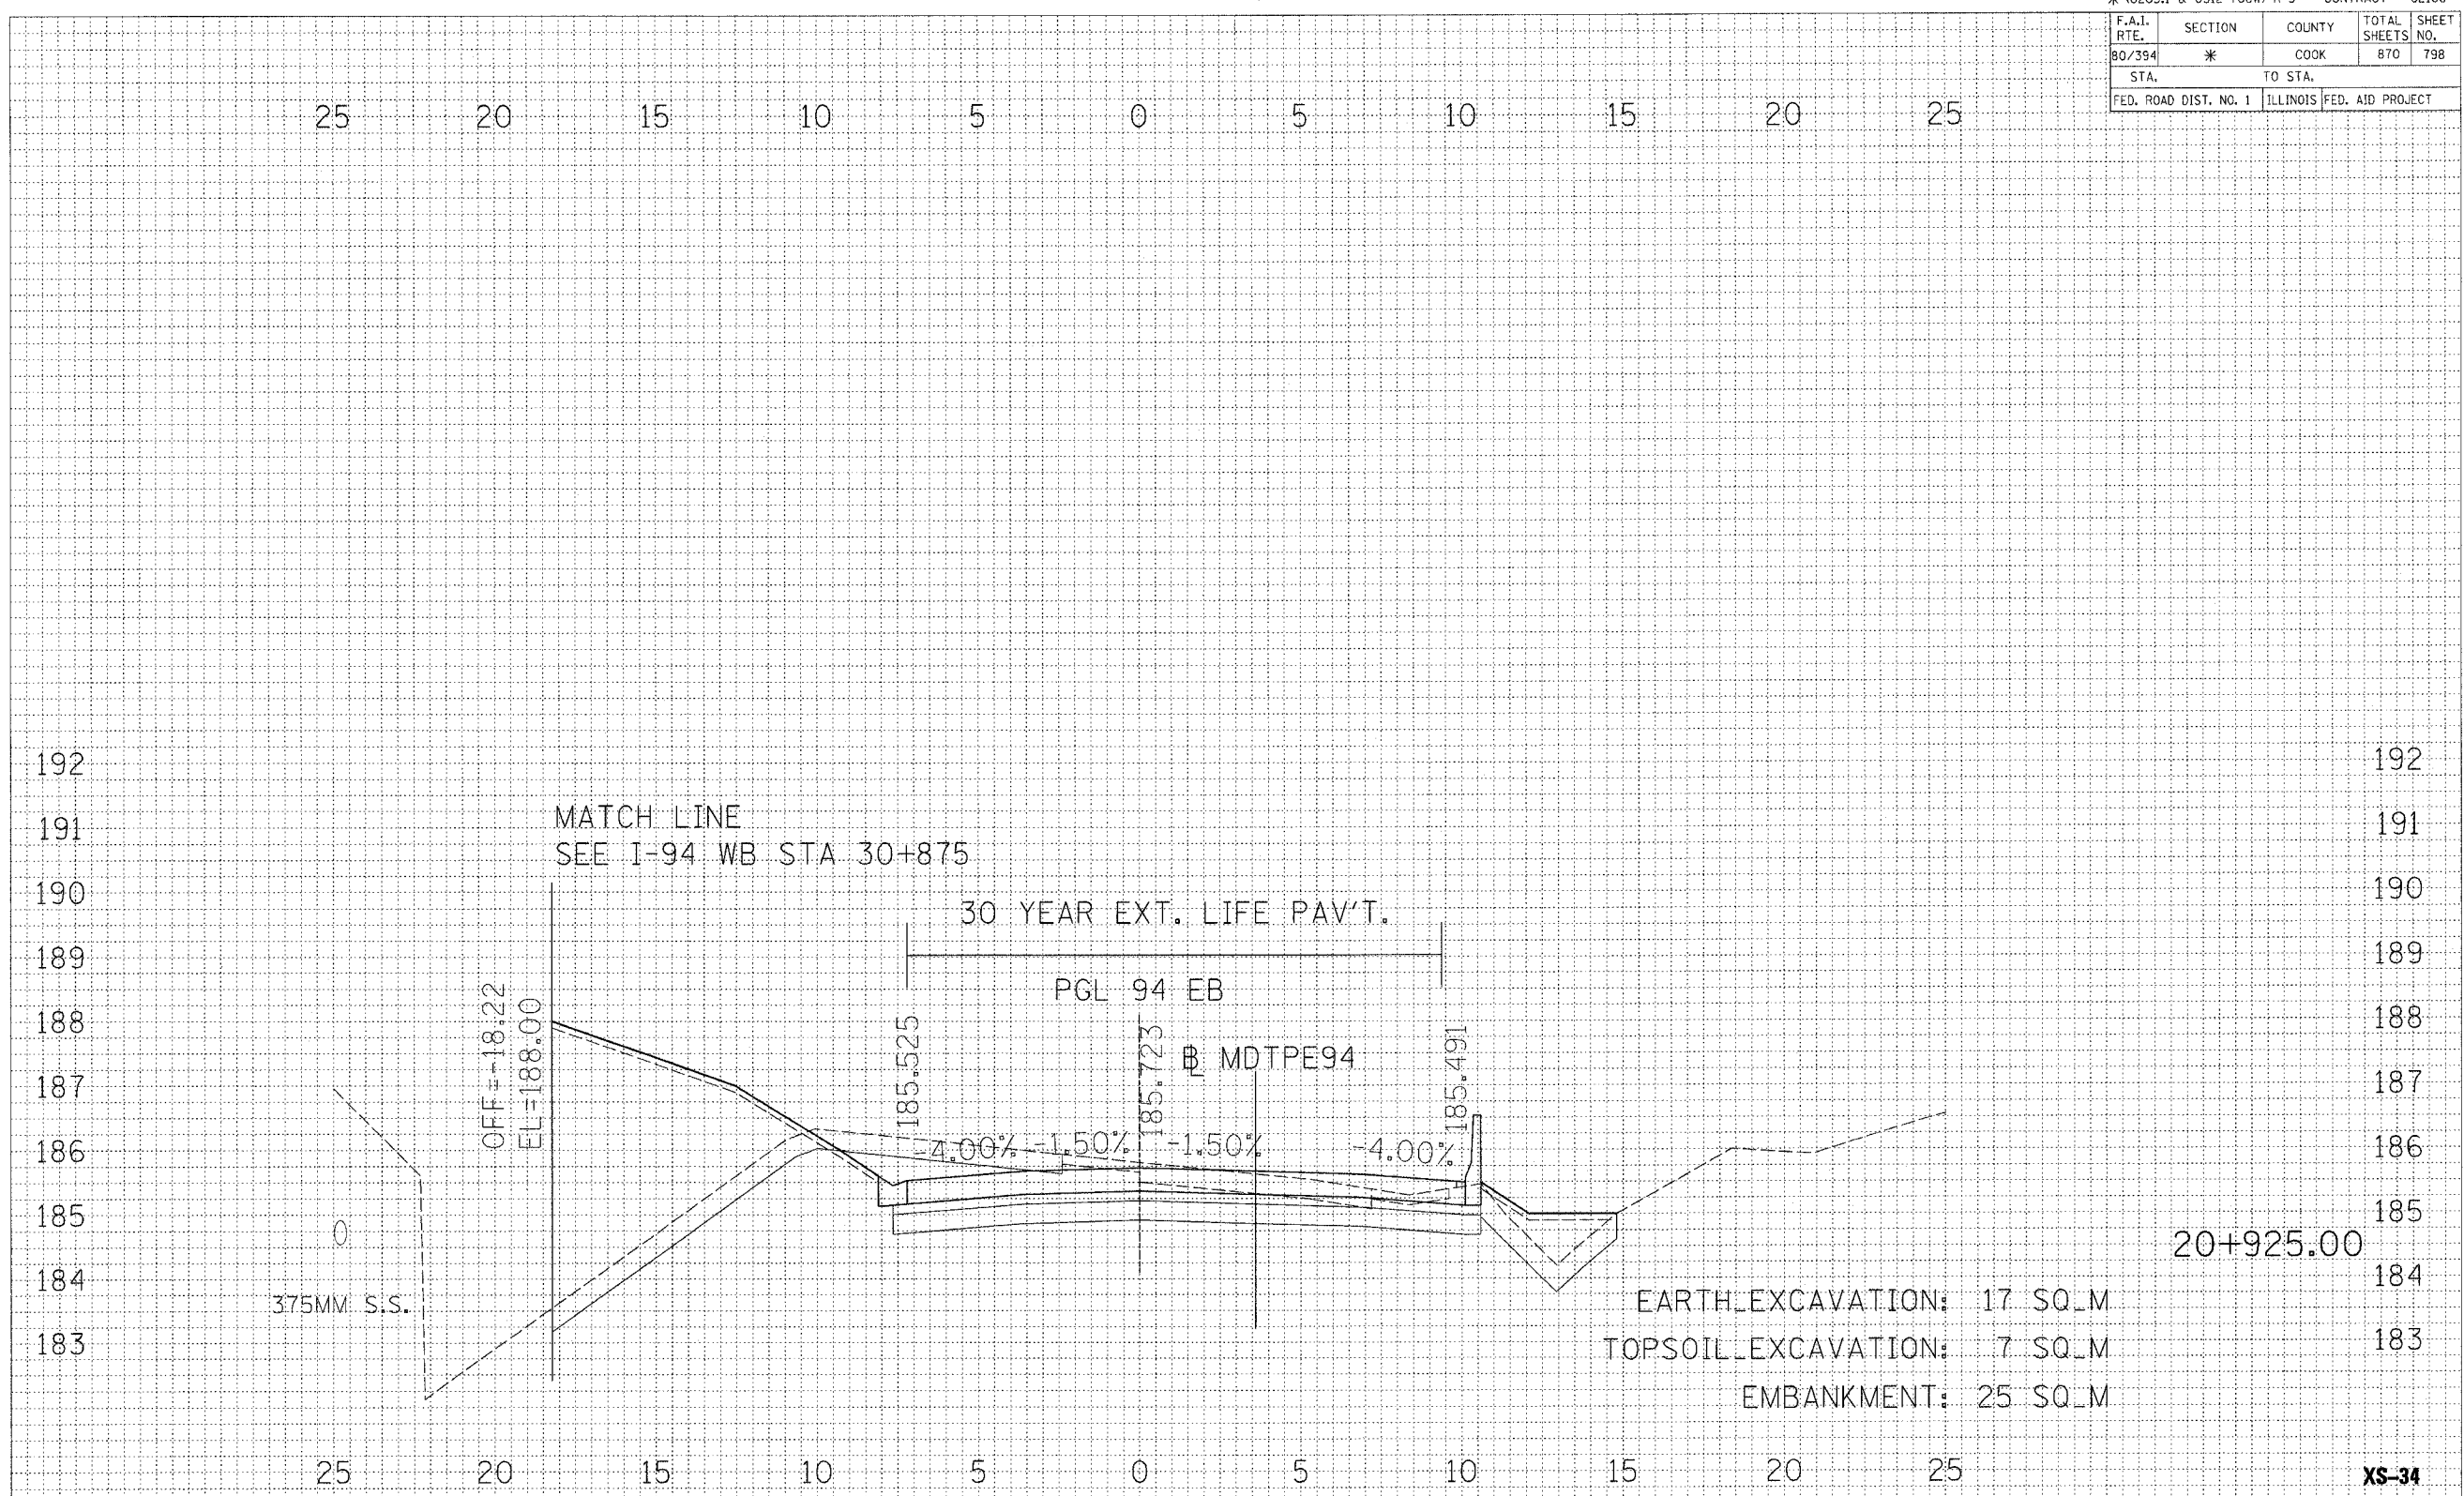

EARTH EXCAVATION: 17 SQ_M
 TOPSOIL EXCAVATION: 7 SQ_M
 EMBANKMENT: 25 SQ_M

REVISIONS		ILLINOIS DEPARTMENT OF TRANSPORTATION F.A.I. ROUTE 80/94 (INTERSTATE 80/294)
NAME	DATE	

CROSS SECTIONS
EB I-94

HORIZ. SCALE: 1:100
 VERT. SCALE: 1:50
 DATE: JULY 18, 2005

DRAWN BY: TRK
 CHECKED BY: RCH

McDonough Associates Inc.
Engineers / Architects

XS-34