
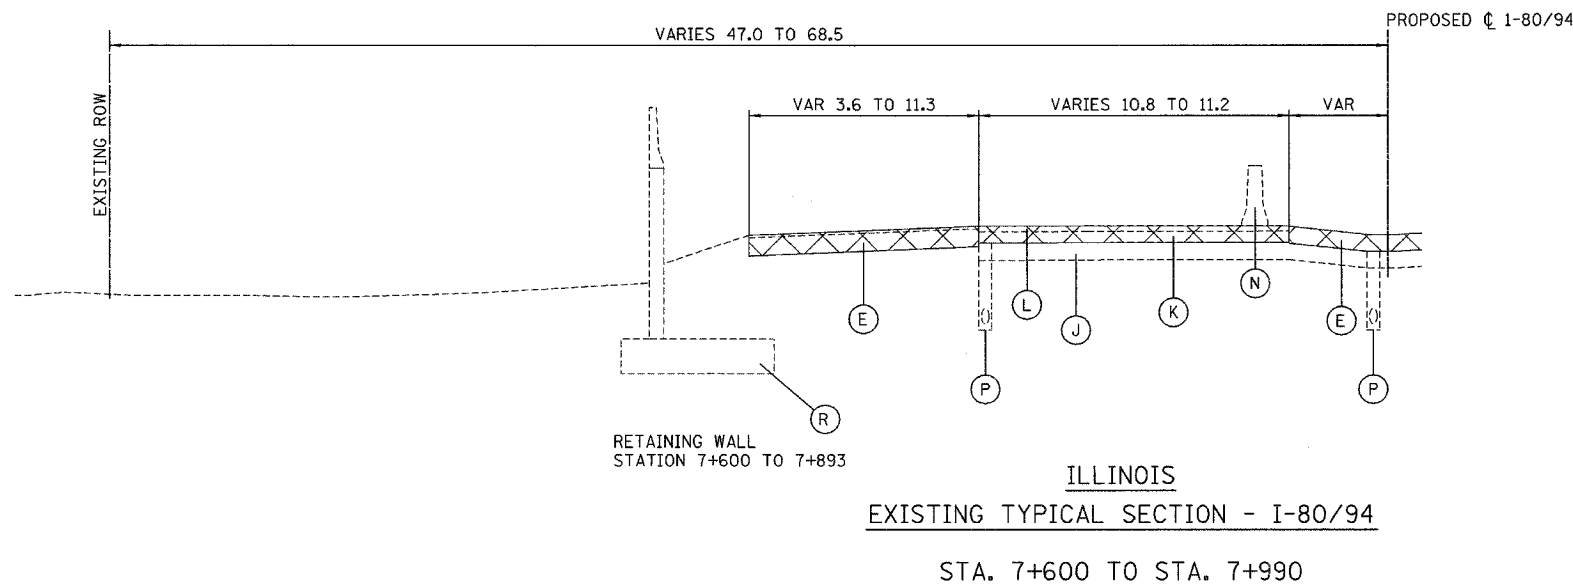


ALL DIMENSIONS IN METERS EXCEPT PAY ITEMS AND UNLESS NOTED OTHERWISE

F.A.I. RTE.	SECTION	COUNTY	TOTAL SHEETS	SHEET NO.
80/94	2626.2-R-2	COOK/LAKE	1207	17
STA.		TO STA.		
FED. ROAD DIST. NO.	ILLINOIS	FED. AID PROJECT		
CONTRACT NO. 62114	INDOT DES. NO. 0100987			

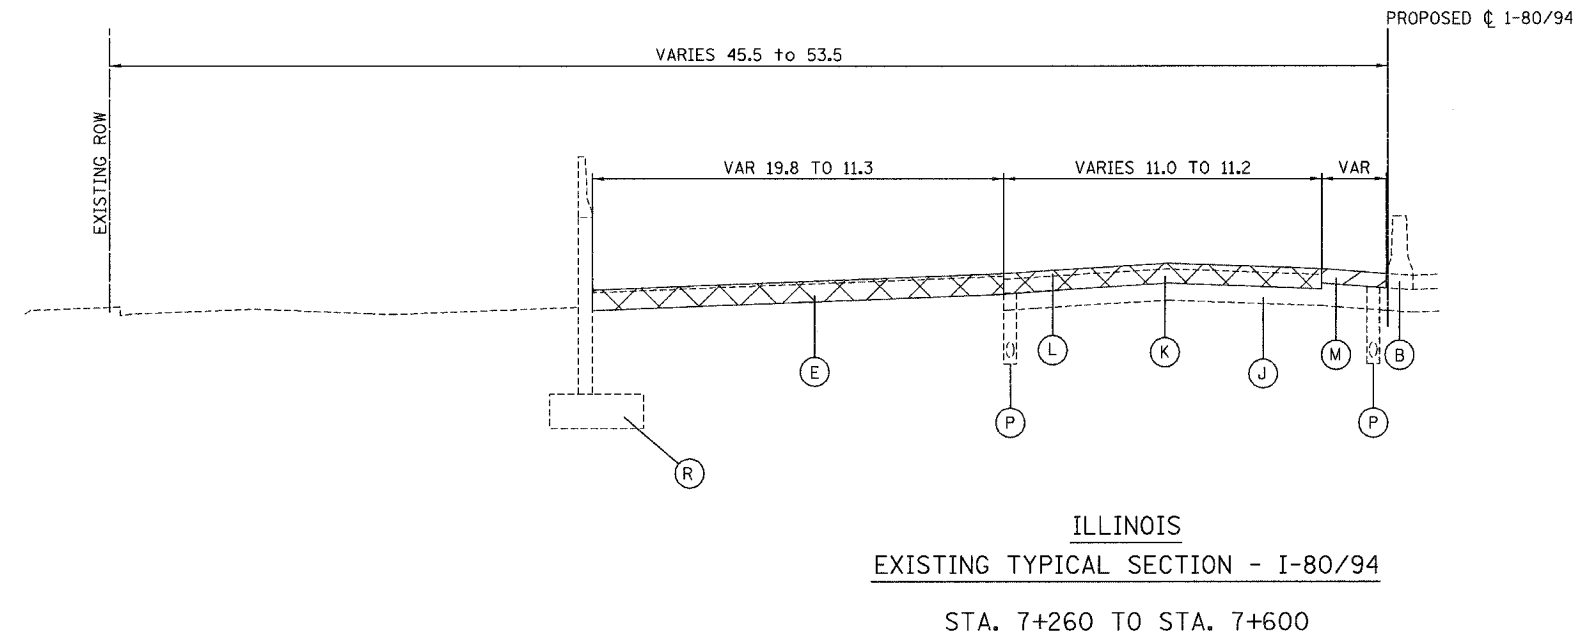

- EXISTING LEGEND (ILLINOIS & INDIANA)**
- Ⓐ STEEL SHEET PILING REMOVAL
  - Ⓑ CONCRETE BARRIER REMOVAL
  - Ⓒ PORTLAND CEMENT CONCRETE SHOULDERS - 360MM
  - Ⓓ CONTINUOUSLY REINFORCED PORTLAND CEMENT CONCRETE PAVEMENT 360MM
  - Ⓔ BITUMINOUS PAVEMENT 360MM, TEMPORARY
  - Ⓕ SUB-BASE GRANULAR MATERIAL
  - Ⓖ STABILIZED SUB-BASE 150MM
  - Ⓗ CONCRETE BARRIER
  - Ⓘ BITUMINOUS SHOULDERS (SEE TABLE)
  - Ⓝ AGGREGATE SUBGRADE (300MM & VAR)
  - Ⓚ PORTLAND CEMENT CONCRETE PAVEMENT (275MM & VAR)
  - Ⓛ BITUMINOUS OVERLAY (115MM & VAR)
  - Ⓜ BITUMINOUS SHOULDER PAVEMENT (250MM & VAR)
  - Ⓝ TEMPORARY CONCRETE BARRIER
  - Ⓞ CONTROLLED LOW STRENGTH MATERIAL
  - Ⓟ PAVEMENT UNDERDRAIN
  - Ⓡ RETAINING WALL BUILT BY OTHERS
  - Ⓢ REINFORCED CONCRETE SHOULDERS
  - Ⓣ SINGLE PLATE BEAM GUARDRAIL
  - Ⓤ NOISE ABATEMENT WALL GROUND MOUNT
  - Ⓥ NOISE ABATEMENT WALL STRUCTURE MOUNT

- PAVEMENT REMOVAL
- PAVED SHOULDER REMOVAL
- CONCRETE REMOVAL
- PAVEMENT BREAKING

REVISIONS	
NAME	DATE

ILLINOIS DEPARTMENT OF TRANSPORTATION  
I-80/94/US 6  
KINGERY-BORMAN EXPRESSWAY  
BURNHAM ROAD TO US 41  
**EXISTING TYPICAL SECTIONS**  
**STA. 7+260 TO STA. 7+990**  
**WESTBOUND I-80/94/US 6**

SCALE NTS  
DATE 07/05

DRAWN BY ACE/CAD  
CHECKED BY TAE

**AMERICAN**  
CONSULTING ENGINEERS