



F.A.I. RTE.	SECTION	COUNTY	TOTAL SHEETS	SHEET NO.
80/94	2626.2-R-2	COOK	1207	39
STA.	TO STA.			
FED. ROAD DIST. NO.	ILLINOIS	FED. AID PROJECT		

CONTRACT NO. 62114

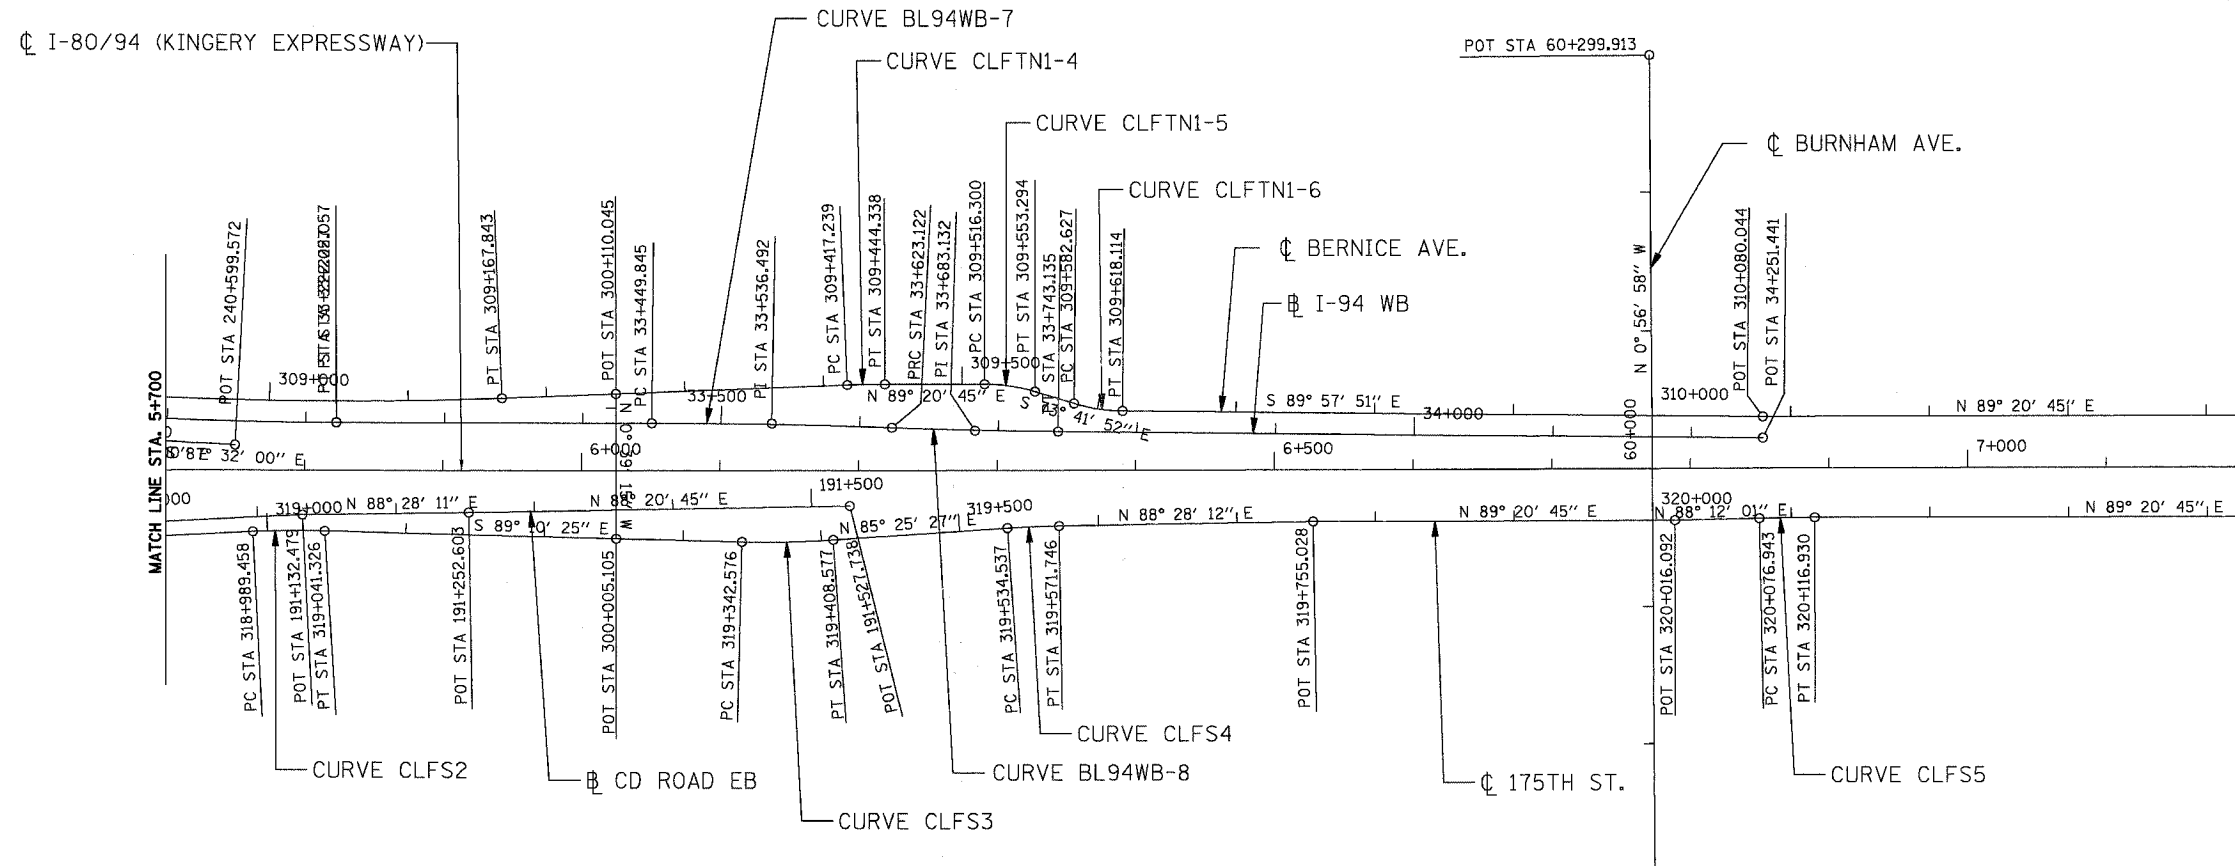

I-94WB		BERNICE AVENUE		
CURVE BL94WB-7	CURVE BL94WB-8	CURVE CLFTN1-4	CURVE CLFTN1-5	CURVE CLFTN1-6
PI STA = 33+536.492 N = 545541.106 E = 365573.513 Δ = 1° 59' 08" (RT) R = 5,000.000 m T = 86.648 m L = 173.278 m E = 0.751 m	PI STA = 33+683.132 N = 545537.494 E = 365720.126 Δ = 1° 22' 31" (LT) R = 4,999.982 m T = 60.009 m L = 120.013 m E = 0.360 m	PI STA = 309+430.790 N = 545570.108 E = 365641.193 Δ = 2° 13' 05" (RT) R = 700.000 m T = 13.551 m L = 27.100 m E = 0.131 m	PI STA = 309+534.933 N = 545571.298 E = 365745.332 Δ = 16° 57' 23" (RT) R = 125.000 m T = 18.633 m L = 36.993 m E = 1.381 m	PI STA = 309+600.491 N = 545552.819 E = 365808.516 Δ = 16° 15' 59" (LT) R = 125.000 m T = 17.864 m L = 35.488 m E = 1.270 m
175TH STREET				
CURVE CLFS2	CURVE CLFS3	CURVE CLFS4	CURVE CLFS5	
PI STA = 319+015.404 N = 545459.531 E = 365225.537 Δ = 4° 14' 43" (RT) R = 700.000 m T = 25.946 m L = 51.867 m E = 0.481 m	PI STA = 319+375.601 N = 545454.335 E = 365585.720 Δ = 5° 24' 08" (LT) R = 700.000 m T = 33.025 m L = 66.001 m E = 0.779 m	PI STA = 319+553.146 N = 545468.503 E = 365762.748 Δ = 3° 02' 44" (RT) R = 700.000 m T = 18.609 m L = 37.210 m E = 0.247 m	PI STA = 320+096.937 N = 545479.414 E = 366306.419 Δ = 1° 08' 44" (RT) R = 2,000.000 m T = 19.994 m L = 39.987 m E = 0.100 m	

\\HP002\ADON...M899002A.DGN...NRI0002A.DGN...XRI0002A.DGN...BAJZEKKU  
 7-1-2005: 3:30:56  
 T:\DOCUMENTS\193150\AC\01\ADON\1880022A.DGN  
 2 3 4 

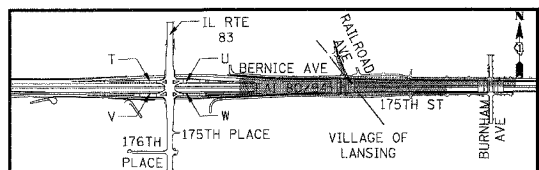

REVISIONS	
NAME	DATE

ILLINOIS DEPARTMENT OF TRANSPORTATION  
 F.A.I. ROUTE 80/94 (KINGERY EXPRESSWAY)  
 EB & WB INSIDE LANES (MAINLINE) CONSTRUCTION  
 COOK COUNTY

**HORIZONTAL ALIGNMENT,  
 TIES & BENCHMARKS**

SCALE: 1:2500  
 DATE: 7/18/2005

DRAWN BY: RJS  
 CHECKED BY: DDH

**TENG**  
 TENG & ASSOCIATES, INC.  
 ENGINEERS/ARCHITECTS/PLANNERS  
 CHICAGO, ILLINOIS