


F.A.I. RTE.	SECTION	COUNTY	TOTAL SHEETS	SHEET NO.
80/94	2626.2-R-1	COOK/LAKE	1207	81
STA.		TO STA.		
FED. ROAD DIST. NO.		ILLINOIS FED. AID PROJECT		
CONTRACT NO. 62114		INDOT DES. NO. 0100987		

FINAL SURVEY	SURVEYED	BY	DATE
NOTE BOOK NO.	NO.		
	AREAS CHECKED		

ORIGINAL SURVEY	SURVEYED	BY	DATE
NOTE BOOK NO.	NO.		
	AREAS CHECKED		

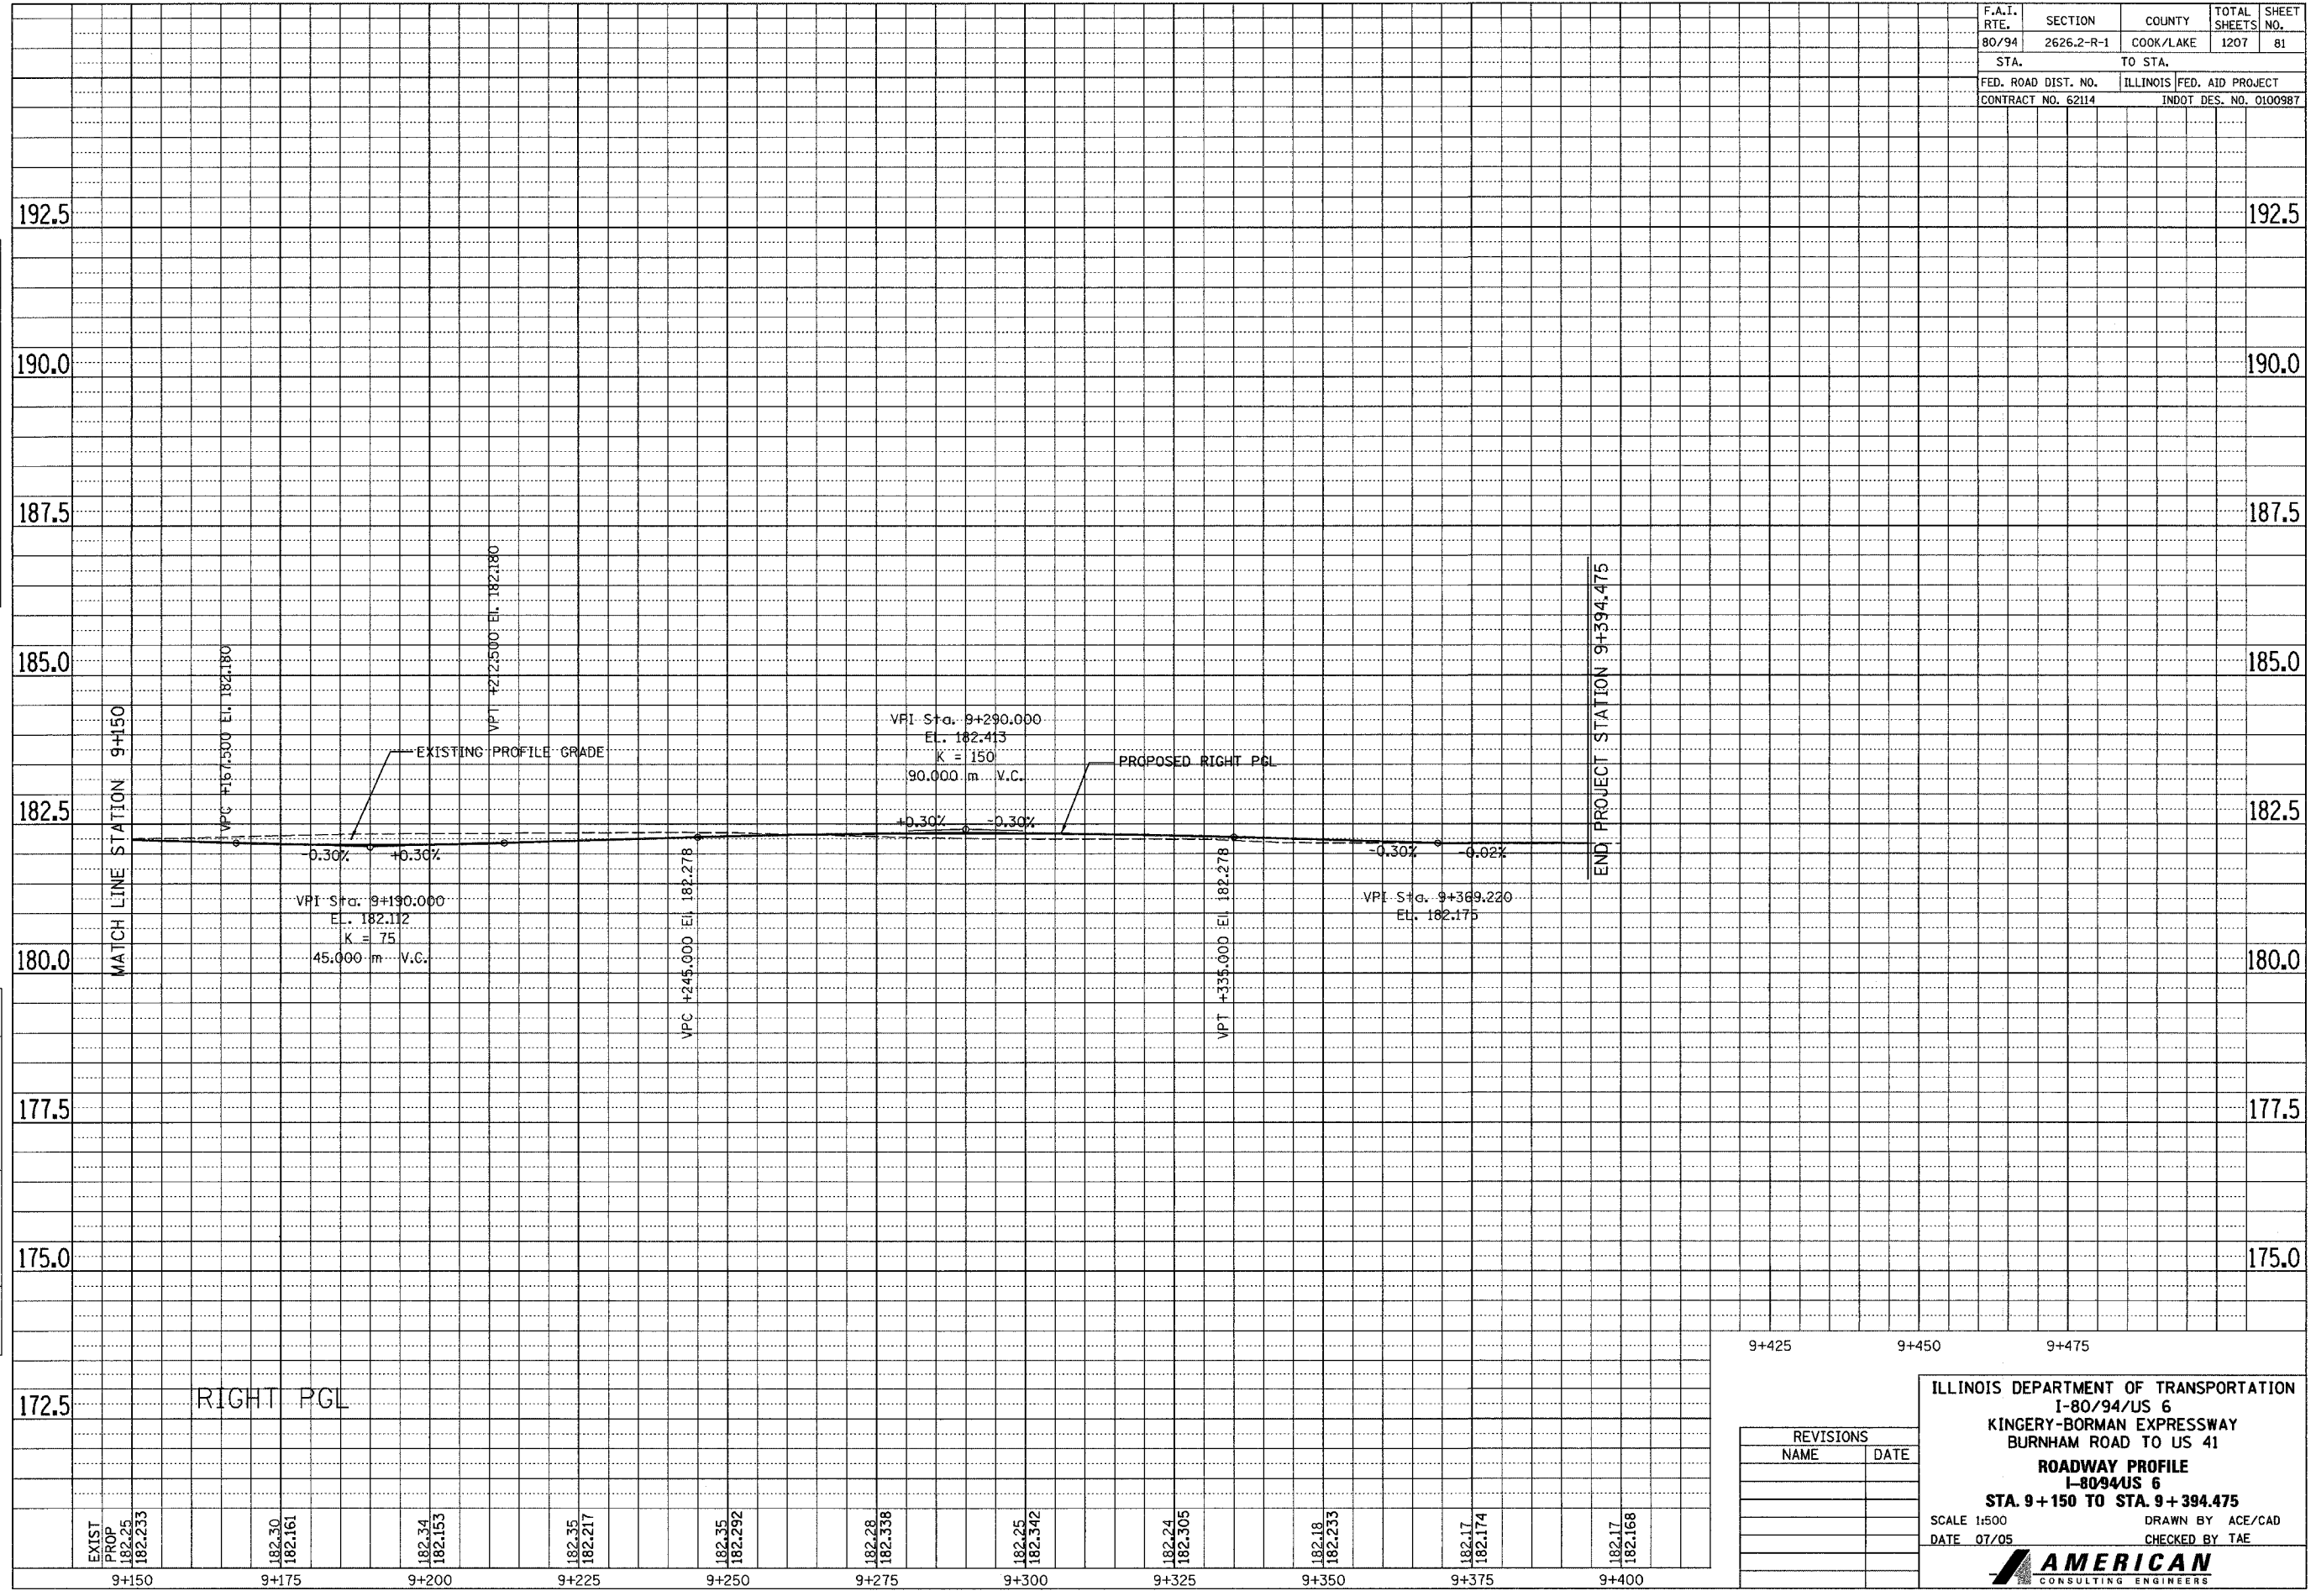

RIGHT PGL

EXIST PROP	182.25	182.233	182.30	182.161	182.34	182.153	182.35	182.217	182.35	182.292	182.28	182.338	182.25	182.342	182.24	182.305	182.18	182.233	182.17	182.174	182.17	182.168
9+150			9+175		9+200		9+225		9+250		9+275		9+300		9+325		9+350		9+375		9+400	

9+425	9+450	9+475
ILLINOIS DEPARTMENT OF TRANSPORTATION I-80/94/US 6 KINGERY-BORMAN EXPRESSWAY BURNHAM ROAD TO US 41 ROADWAY PROFILE I-80/94/US 6 STA. 9+150 TO STA. 9+394.475 SCALE 1:500 DRAWN BY ACE/CAD DATE 07/05 CHECKED BY TAE		
AMERICAN CONSULTING ENGINEERS		