


ALL DIMENSIONS IN METERS EXCEPT PAY ITEMS AND UNLESS NOTED OTHERWISE

F.A.I. RTE.	SECTION	COUNTY	TOTAL SHEETS	SHEET NO.
80/94	2626.2-R-2	COOK/LAKE	1207	86
STA.	TO STA.			
FED. ROAD DIST. NO.	ILLINOIS	FED. AID PROJECT		
CONTRACT NO. 62114	INDOT DES. NO. 0100987			

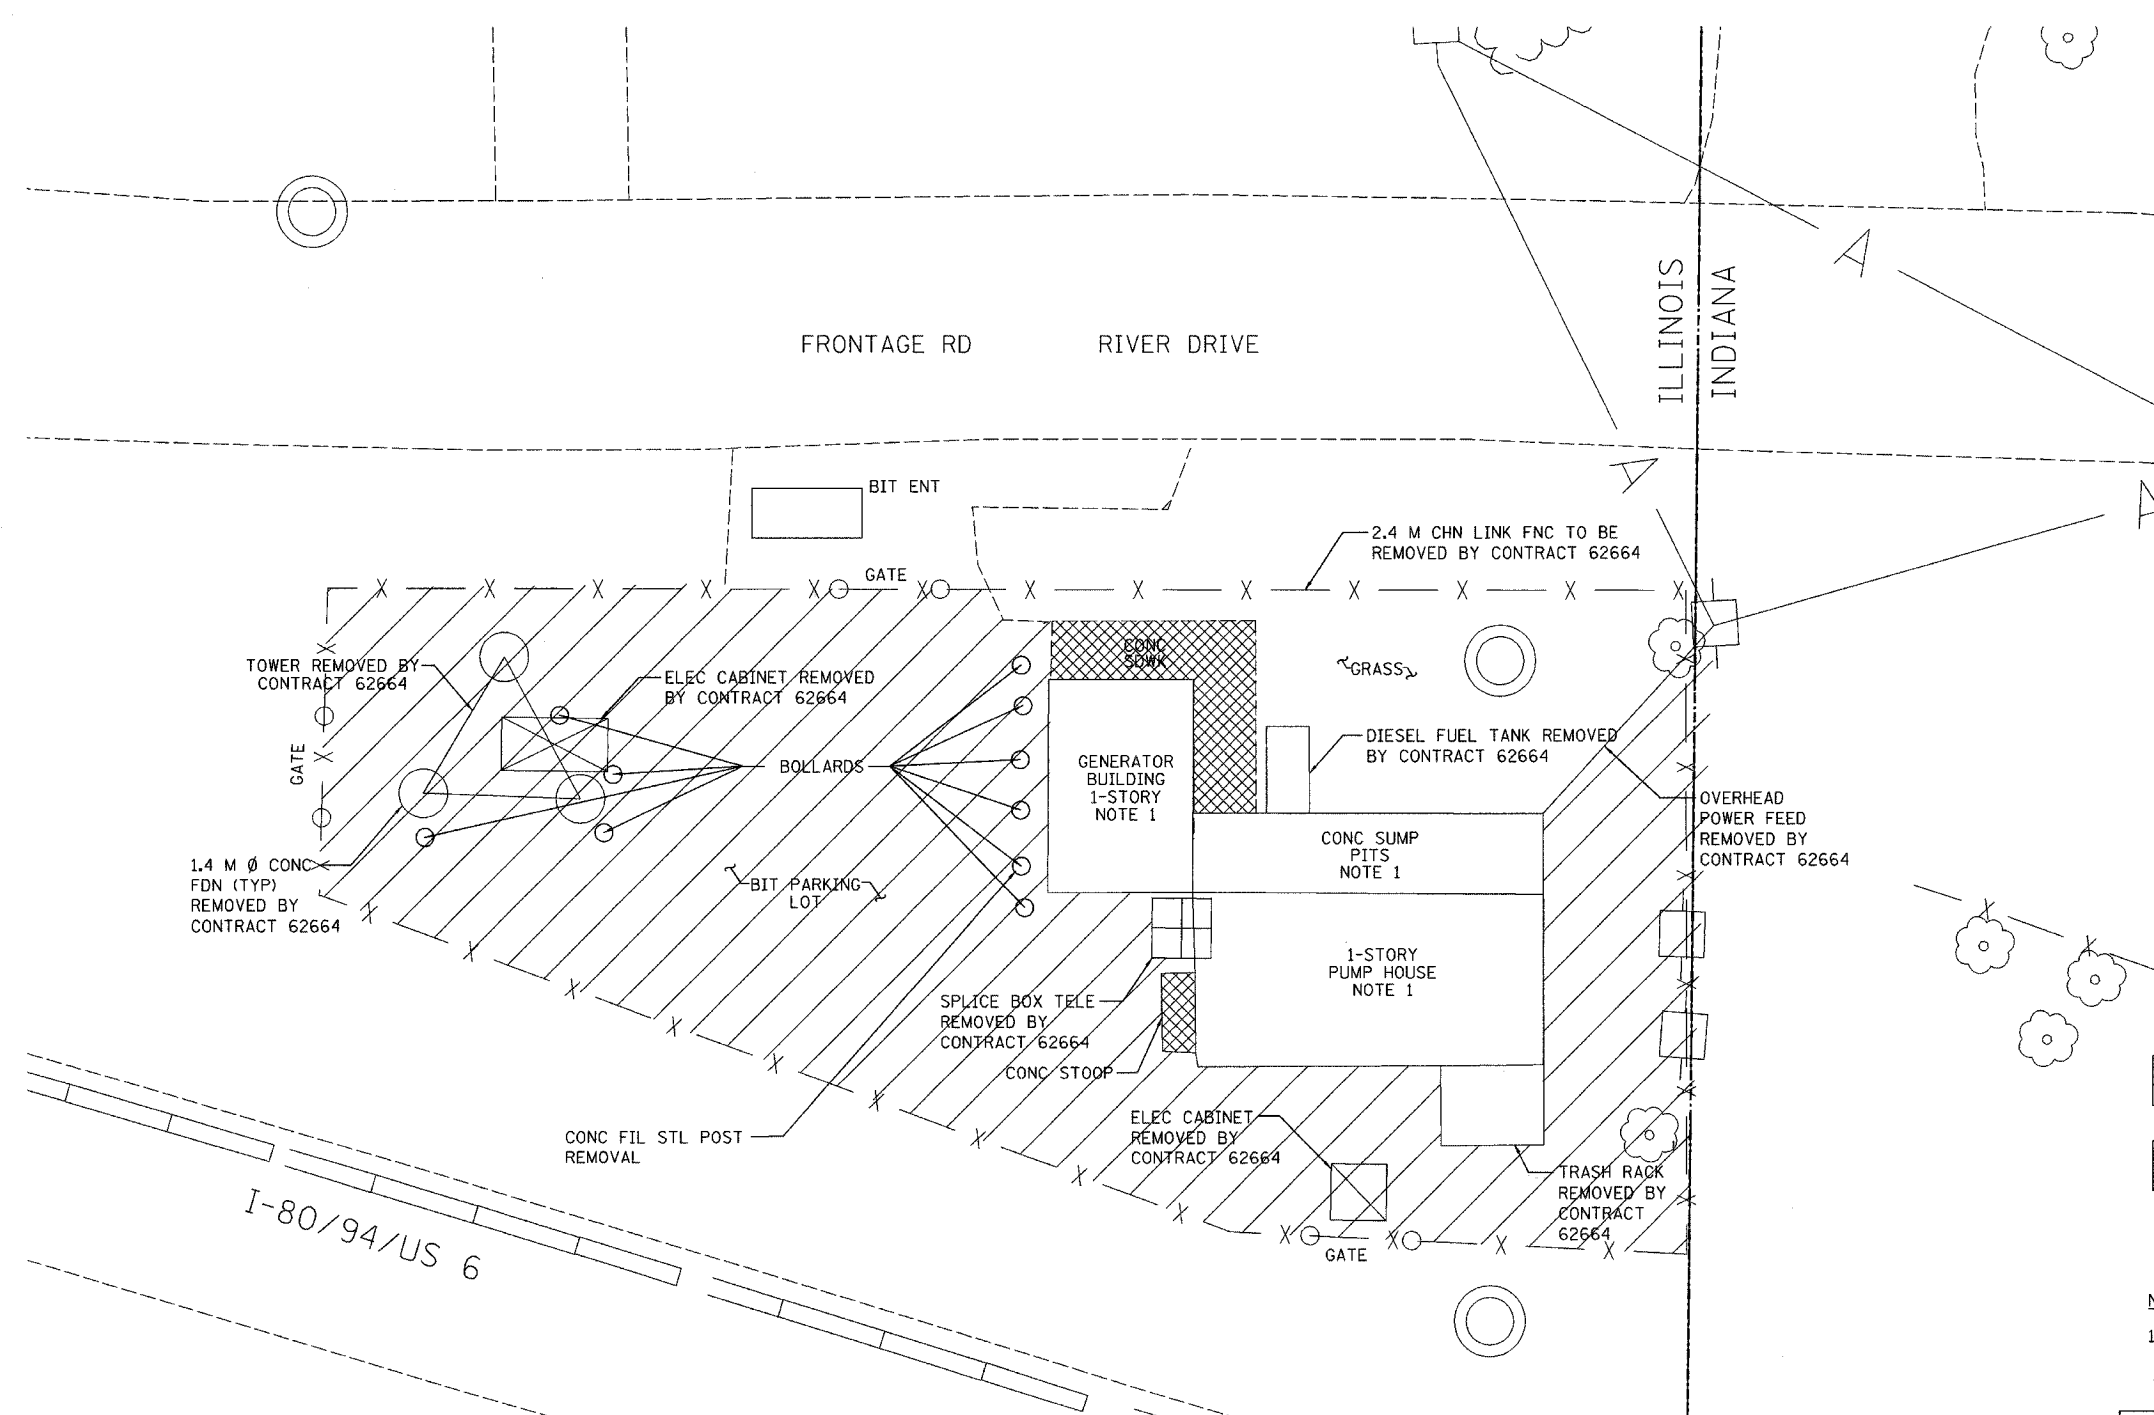

- PAVEMENT REMOVAL
- SIDEWALK REMOVAL

NOTE:
 1. BUILDINGS AND FOUNDATIONS ARE REMOVED BY CONTRACT 62664

ILLINOIS DEPARTMENT OF TRANSPORTATION
 I-80/94/US 6 (KINGERY EXPRESSWAY)
 BURNAM ROAD TO US 41 (CALUMET AVE)

**EXISTING PUMP STATION
 REMOVAL PLAN**

REVISIONS	
NAME	DATE

SCALE 1:100
 DATE 07/05
 DRAWN BY ACE/CAD
 CHECKED BY TAE

