


F.A.I. RTE.	SECTION	COUNTY	TOTAL SHEETS	SHEET NO.
80/94	2626.2-R-2	COOK/LAKE	1207	112
STA.	TO STA.			
FED. ROAD DIST. NO.	ILLINOIS	FED. AID PROJECT		
CONTRACT NO. 62114	INDOT DES. NO. 0100987			

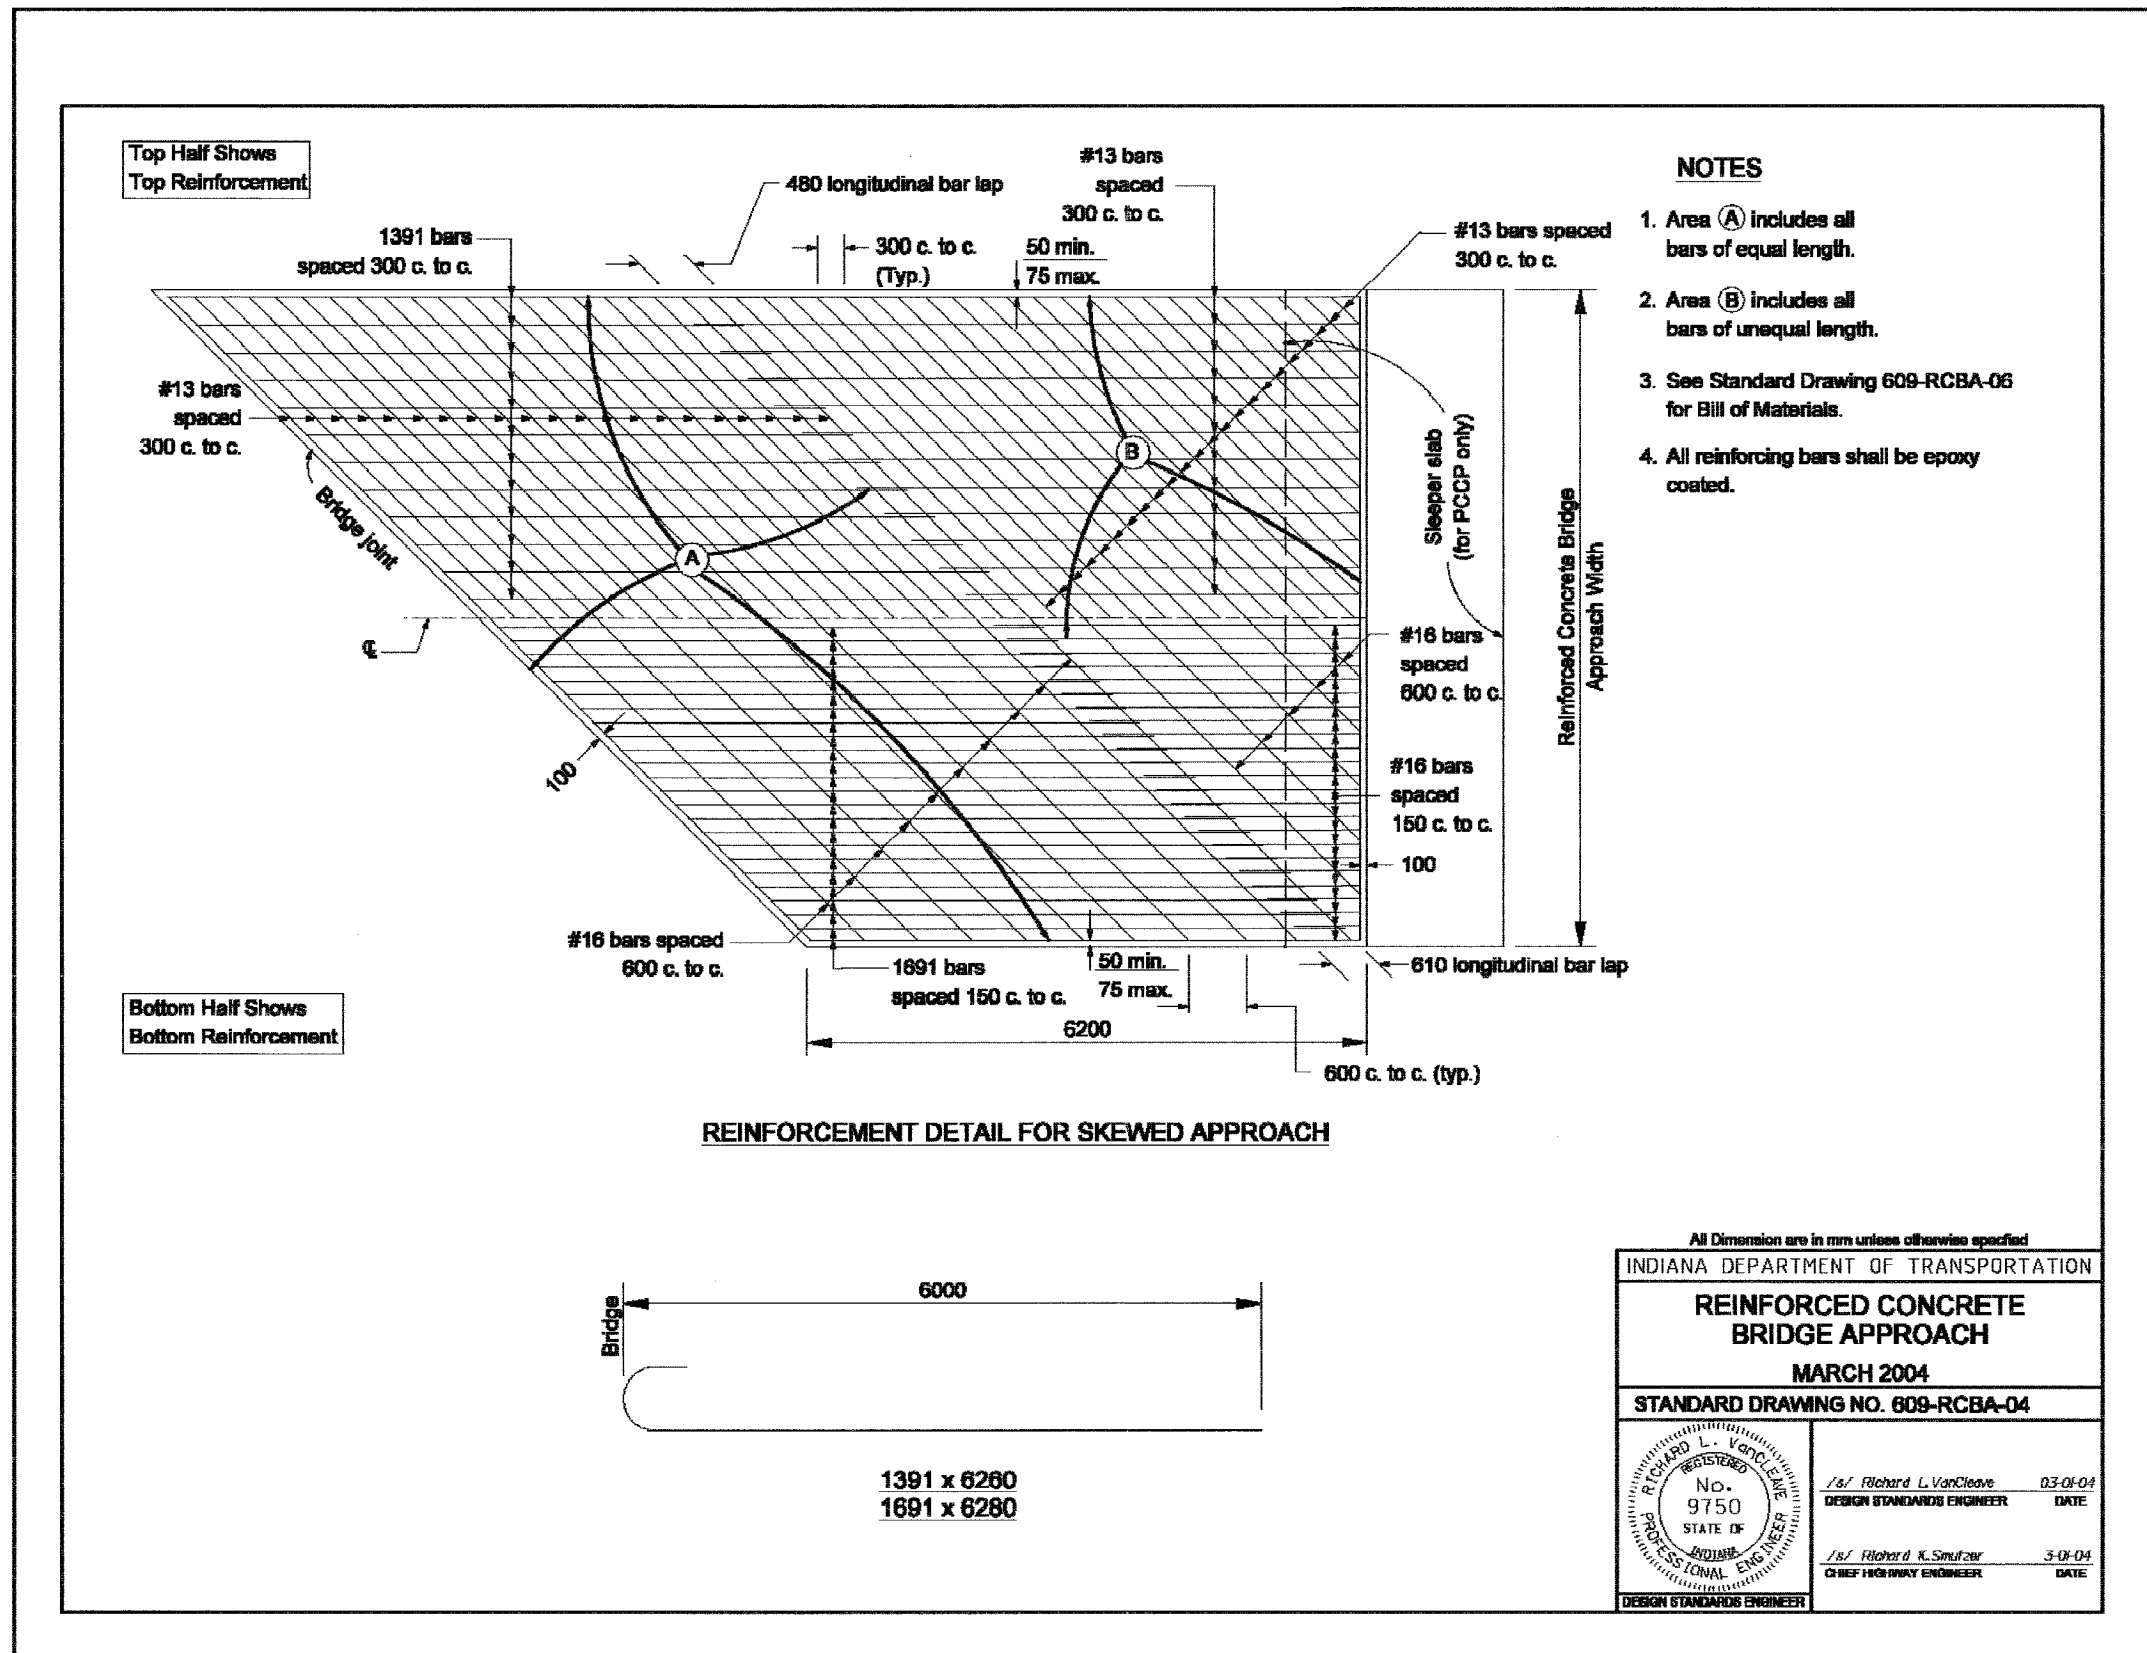

All Dimension are in mm unless otherwise specified

INDIANA DEPARTMENT OF TRANSPORTATION

REINFORCED CONCRETE BRIDGE APPROACH

MARCH 2004

STANDARD DRAWING NO. 609-RCBA-04

	/s/ Richard L. VanCleave	03-01-04
	DESIGN STANDARDS ENGINEER	DATE
	/s/ Richard K. Smutzer	3-01-04
	CHIEF HIGHWAY ENGINEER	DATE