



F.A.I. RTE.	SECTION	COUNTY	TOTAL SHEETS	SHEET NO.
80/94	2626.2-R-2	COOK/LAKE	1207	118
STA.	TO STA.			
FED. ROAD DIST. NO.	ILLINOIS FED.	AID PROJECT		
CONTRACT NO. 62114	INDOT DES. NO. 0100987			

GENERAL NOTES

- ① For underdrain details see Standard Drawing 718-UNDR-01.

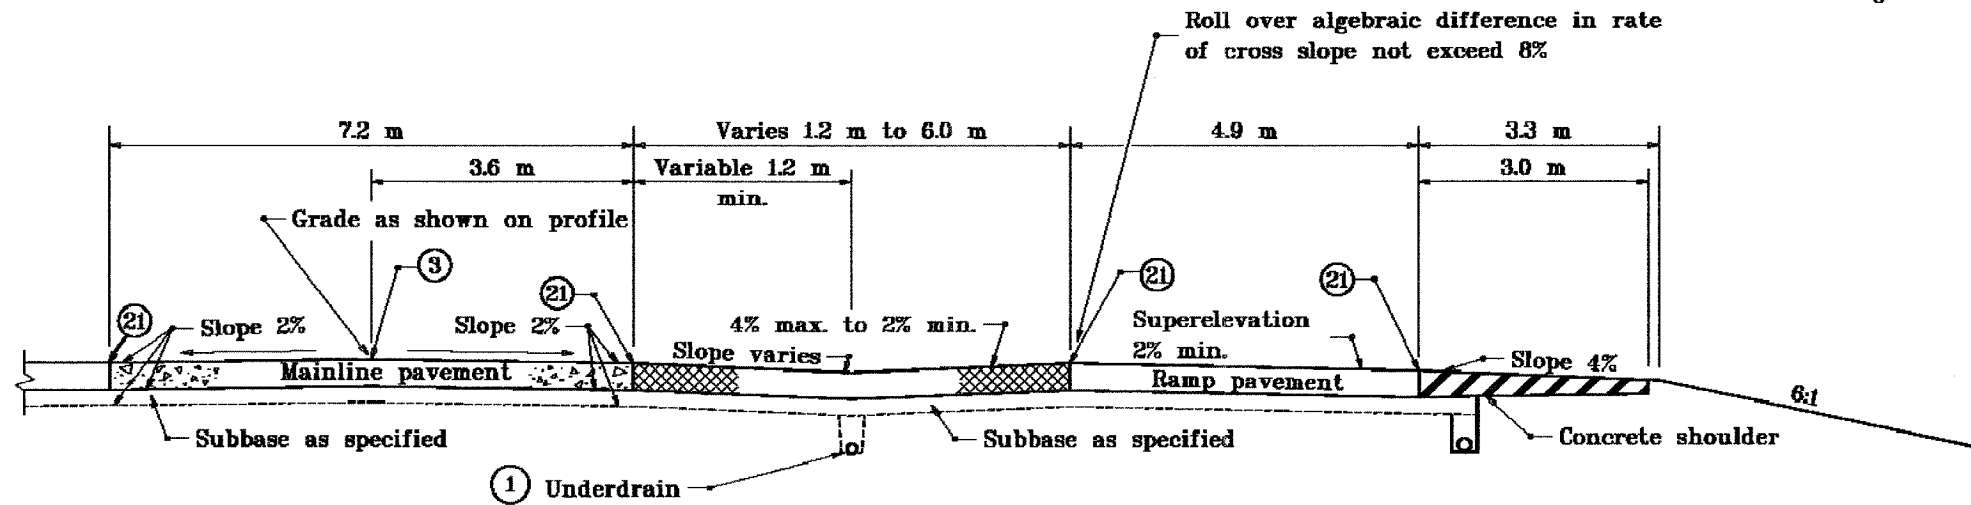

SECTION A-A

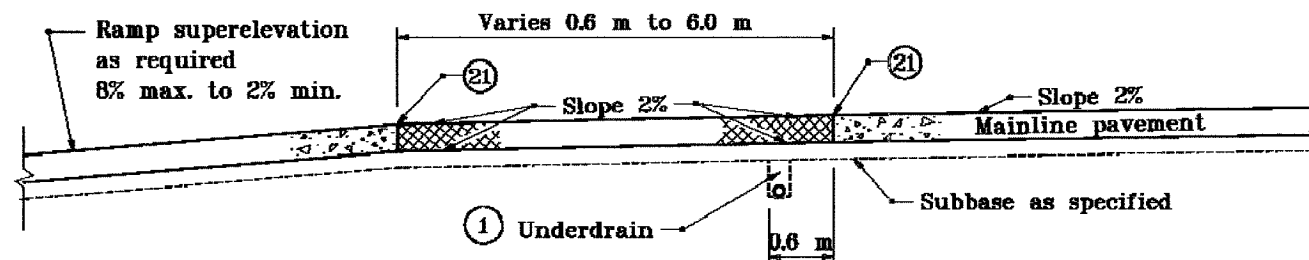

SECTION B-B

LEGEND

- Ⓐ Pavement type and thickness as specified for the mainline.
- Ⓑ Pavement type and thickness as specified for ramps.
- ③ Longitudinal joint
- ②① Longitudinal construction joint
- ▨ Concrete shoulder (Thickness of mainline pavement)
- ▩ Concrete shoulder (Thickness as specified on Typical Sections)

All dimensions are in mm unless otherwise specified.

INDIANA DEPARTMENT OF TRANSPORTATION	
RAMP CROSS SECTIONS CONCRETE SHOULDERS	
JANUARY 1999	
STANDARD DRAWING NO. 501-RECS-03	
	/s/ Anthony L. Uremovich 1-04-99 <small>DESIGN STANDARDS ENGINEER DATE</small>
	/s/ Donald W. Lucas 1-04-99 <small>CHIEF HIGHWAY ENGINEER DATE</small>

Source Sheet: **MV5**