


F.A.J. 80/94 (KINGERY EXPRESSWAY) BORING LOCATION
 ILLINOIS DEPARTMENT OF TRANSPORTATION, COOK COUNTY
 HORIZ SCALE: 1"=40'
 VERT SCALE: 1"=10'
 DRAWN BY: M.S.
 CHECKED BY: L.J.
 Wang Engineering, Inc. 145 W. 31st Street
 Geo-Environmental Engineers Lombard, IL 60448
 630-853-9928
 BASED ON DRAWINGS PREPARED BY AMERICAN CONSULTING ENGINEERS 255-08-04

BY: [Signature]
 DATE: [Blank]
 ORIGINAL SURVEY BY: [Blank]
 SCALE: [Blank]
 NO. 1: [Blank]
 NO. 2: [Blank]
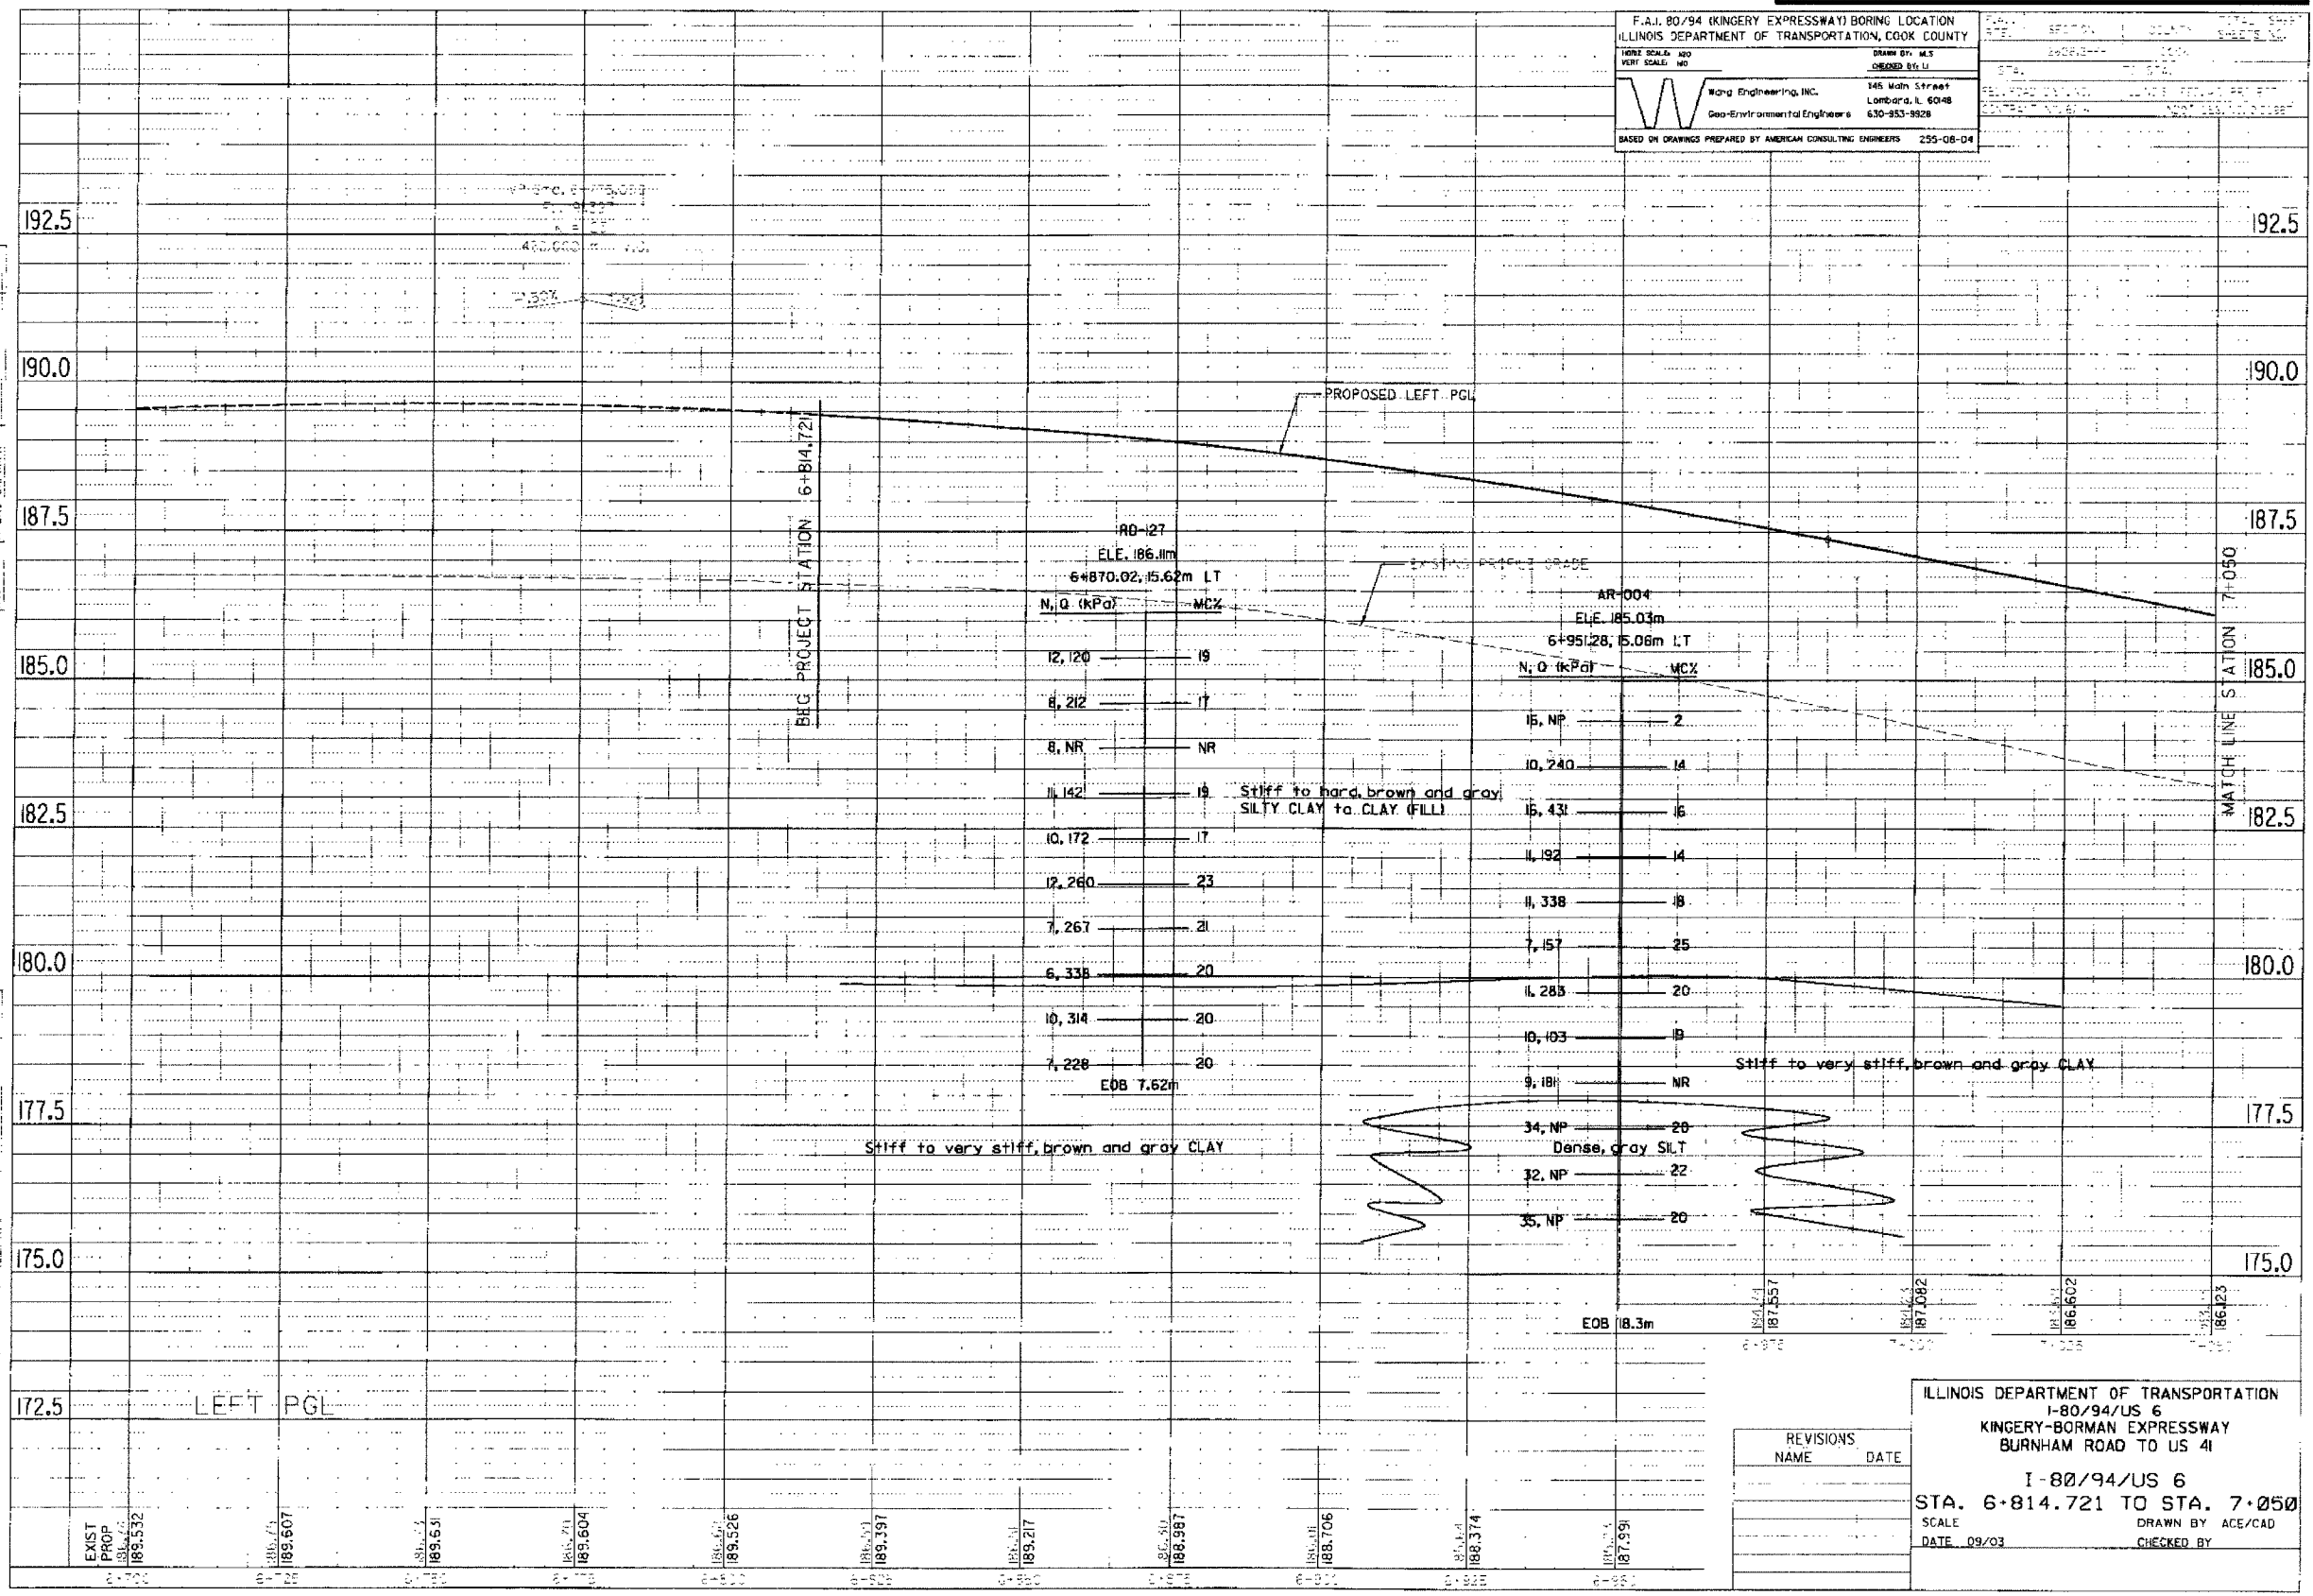

REVISIONS NAME	DATE

ILLINOIS DEPARTMENT OF TRANSPORTATION
 I-80/94/US 6
 KINGERY-BORMAN EXPRESSWAY
 BURNHAM ROAD TO US 41
 I-80/94/US 6
 STA. 6+814.721 TO STA. 7+050
 SCALE: [Blank] DRAWN BY: ACE/CAD
 DATE: 09/03 CHECKED BY: [Blank]