



ALL DIMENSIONS IN METERS EXCEPT PAVT
ITEMS AND UNLESS NOTED OTHERWISE


F.A.I. RTE.	SECTION	COUNTY	TOTAL SHEETS	SHEET NO.
80/94	2626.2-R-2	COOK/LAKE	1207	211
STA.	TO STA.			
FED. ROAD DIST. NO.	ILLINOIS	FED. AID PROJECT		
CONTRACT NO. 62114	INDOT DES. NO. 0100987			

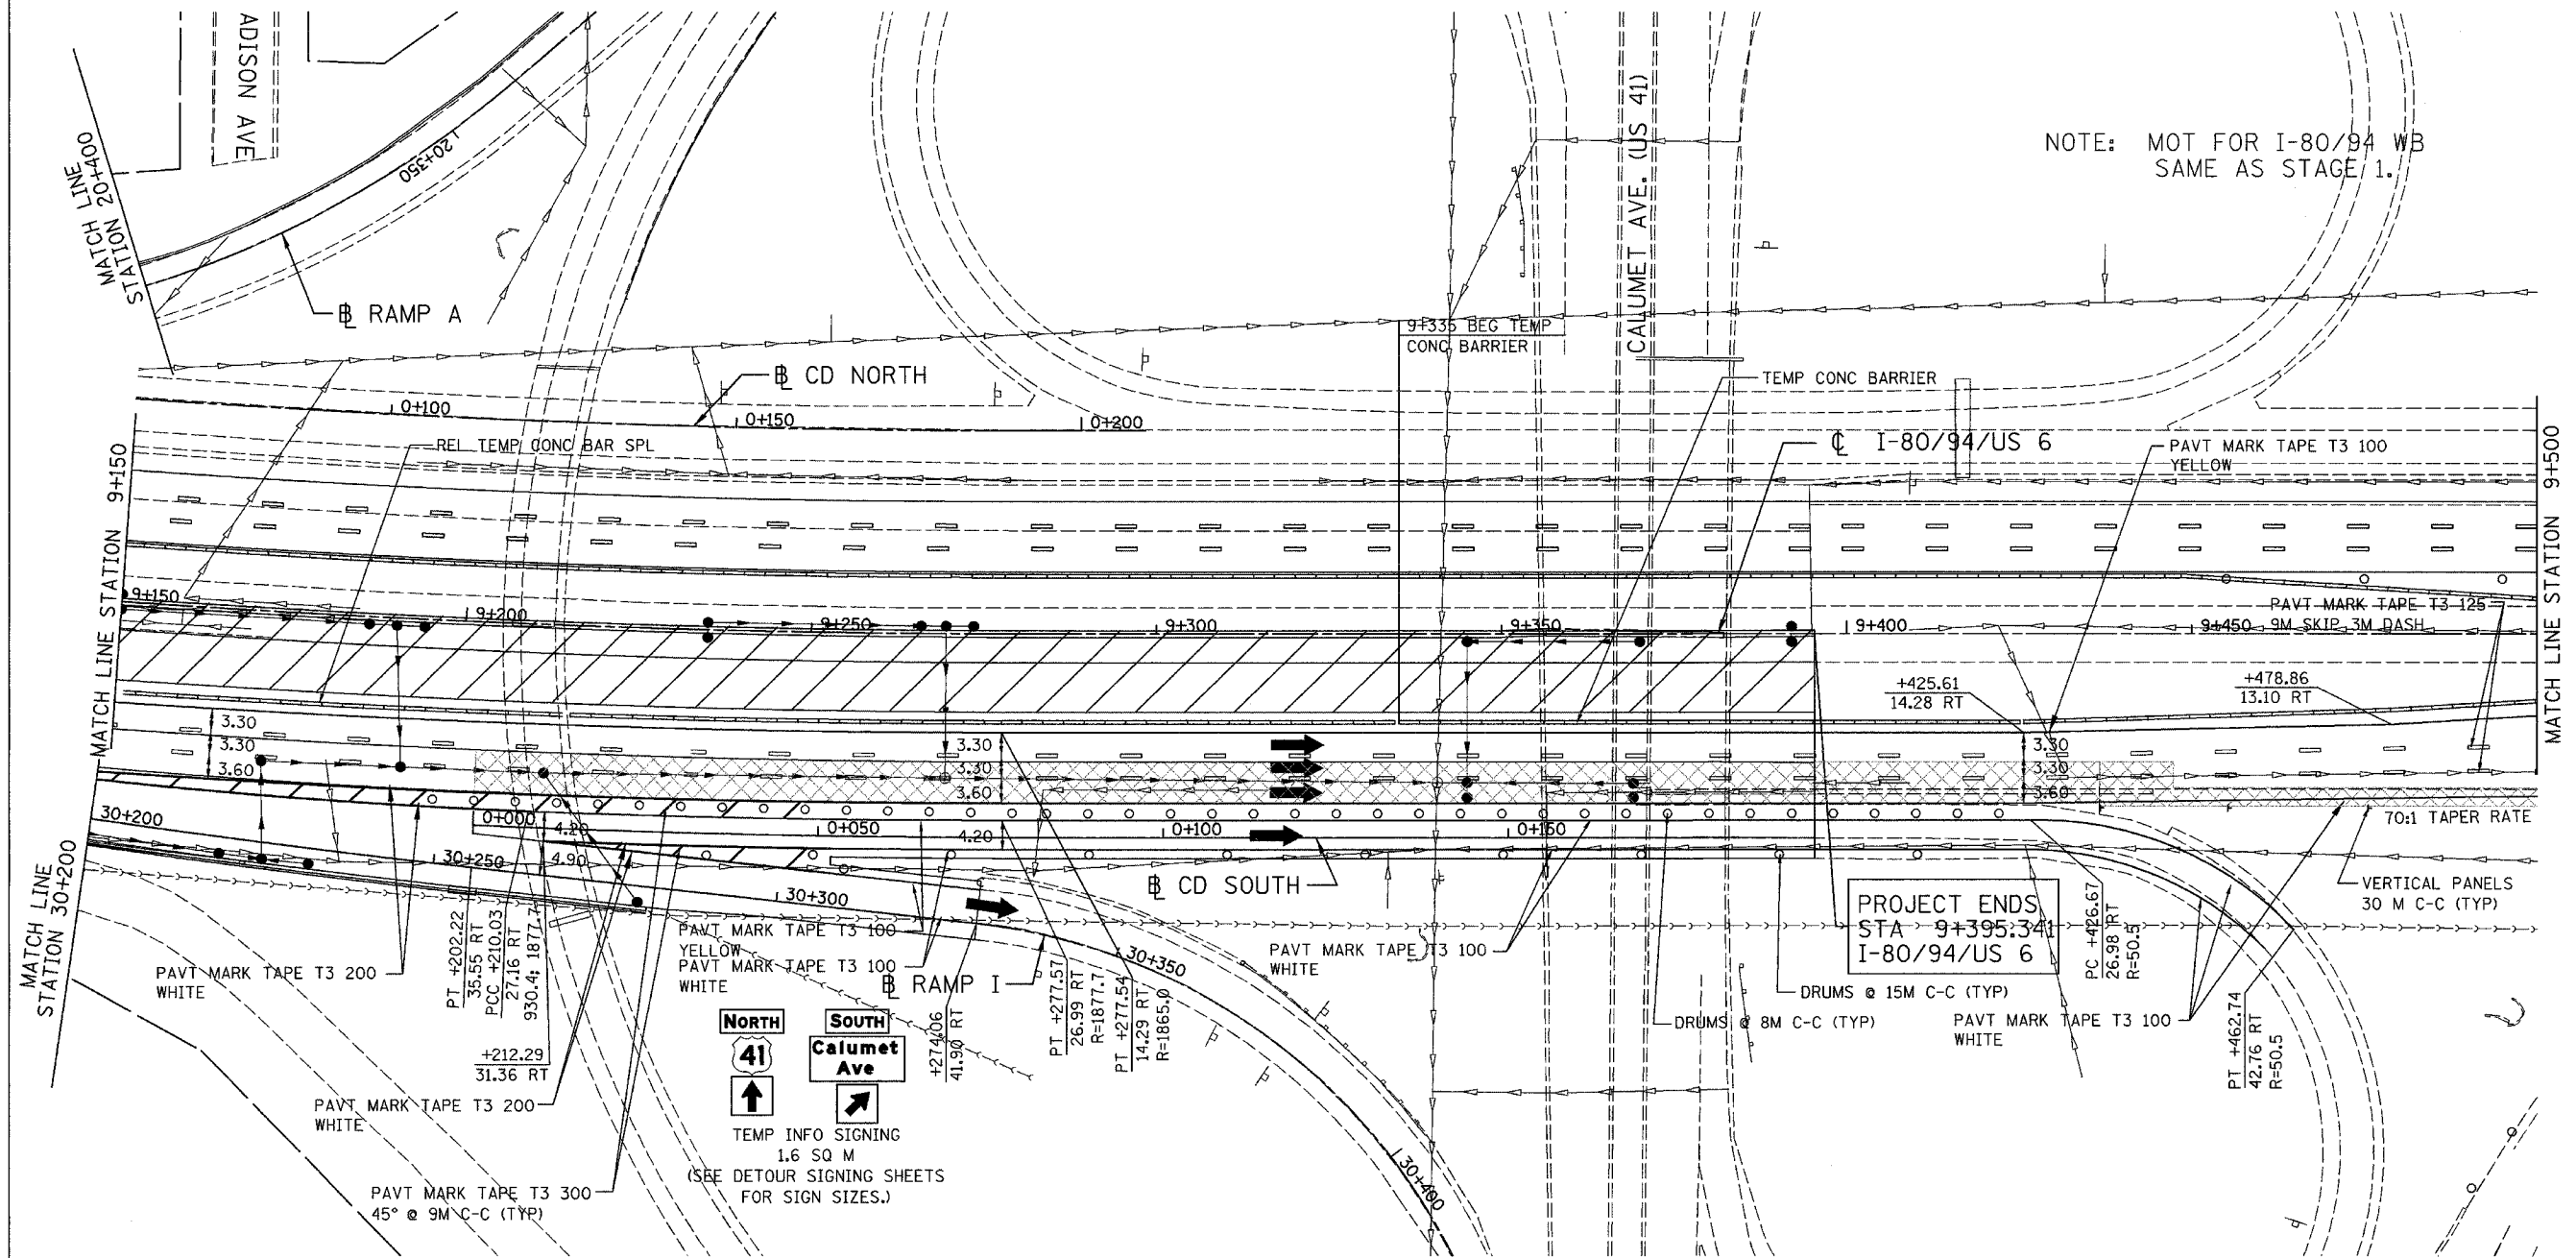

NOTE: MOT FOR I-80/94 WB
SAME AS STAGE 1.

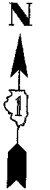

PROJECT ENDS
STA 9+395.341
I-80/94/US 6

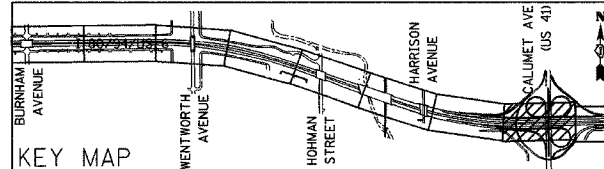

REVISIONS	
NAME	DATE

ILLINOIS DEPARTMENT OF TRANSPORTATION
I-80/94/US 6
KINGERY-BORMAN EXPRESSWAY
BURNHAM ROAD TO US 41
MAINTENANCE OF TRAFFIC
STAGE 2A
STA. 9+150 TO STA. 9+500
SCALE 1:500
DATE 07/05
DRAWN BY ACE/CAD
CHECKED BY TAE

08/15/2005 11:12:45 AM