

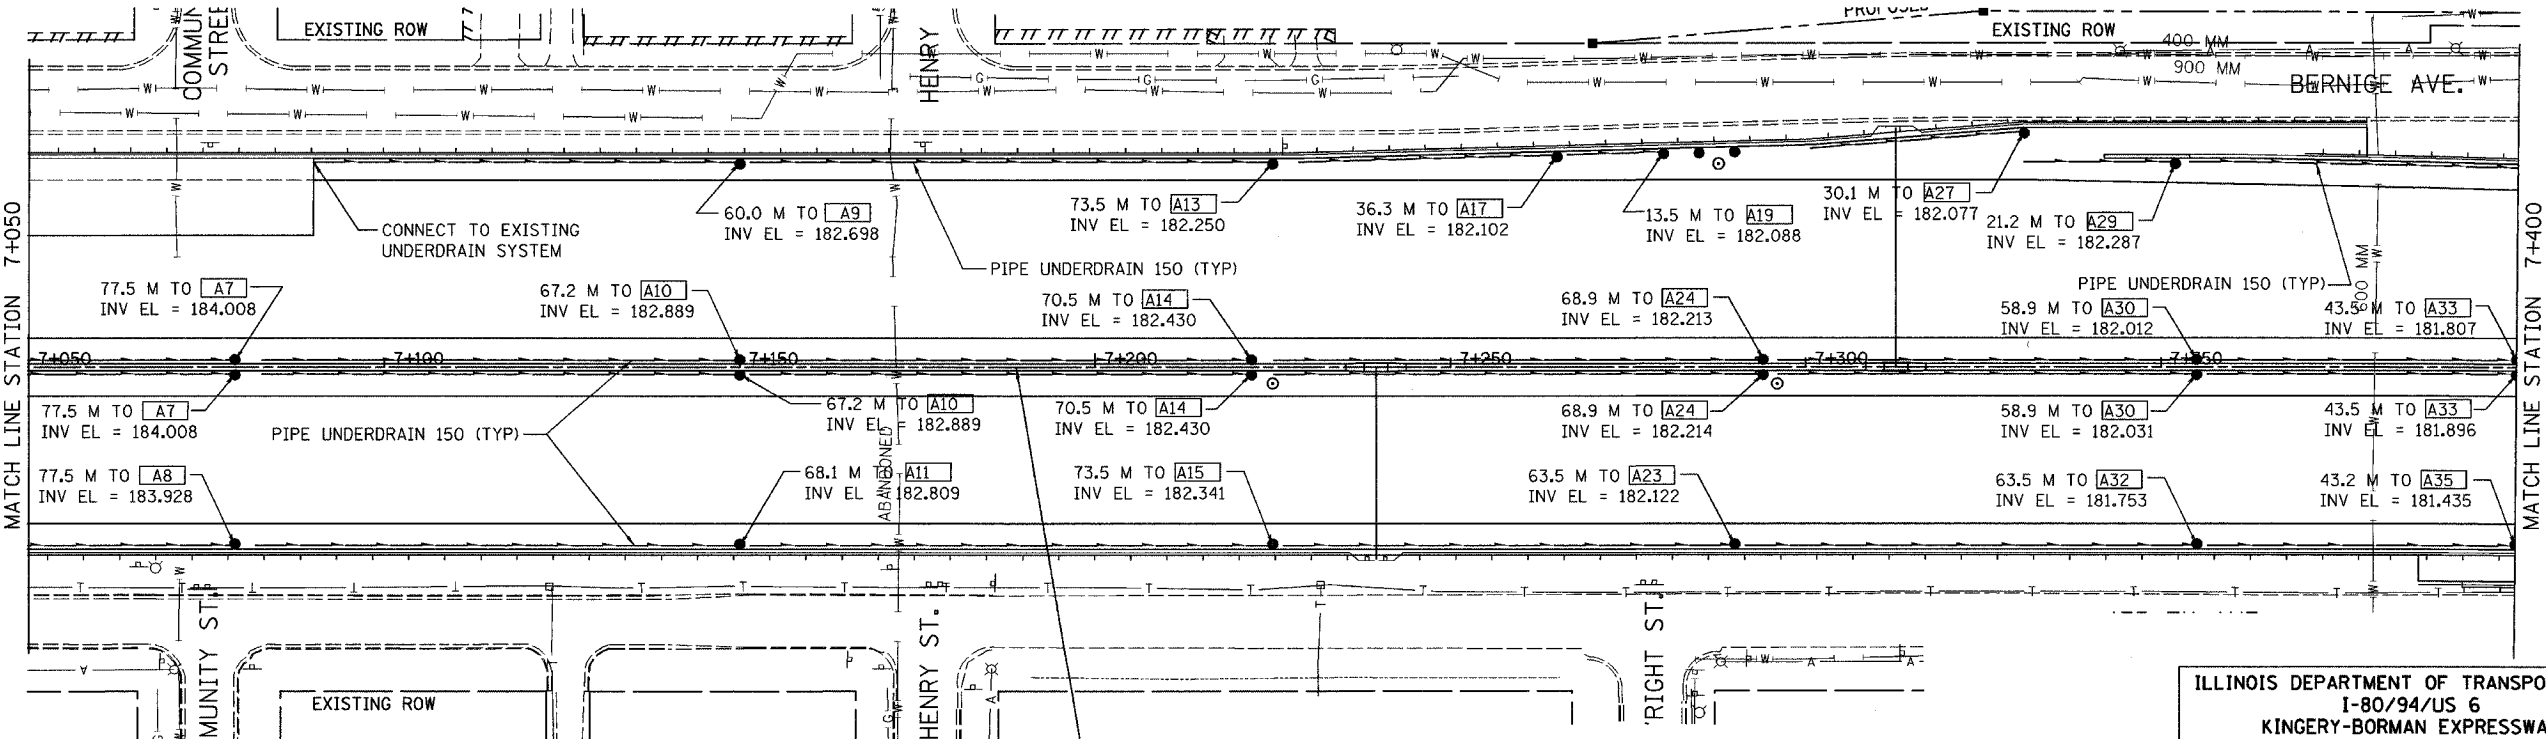


F.A.I. RTE.	SECTION	COUNTY	TOTAL SHEETS	SHEET NO.
80/94	2626.2-R-2	COOK/LAKE	1207	258
STA.	TO STA.			
FED. ROAD DIST. NO.	ILLINOIS	FED. AID PROJECT		
CONTRACT NO. 62114	INDOT DES. NO. 0100987			

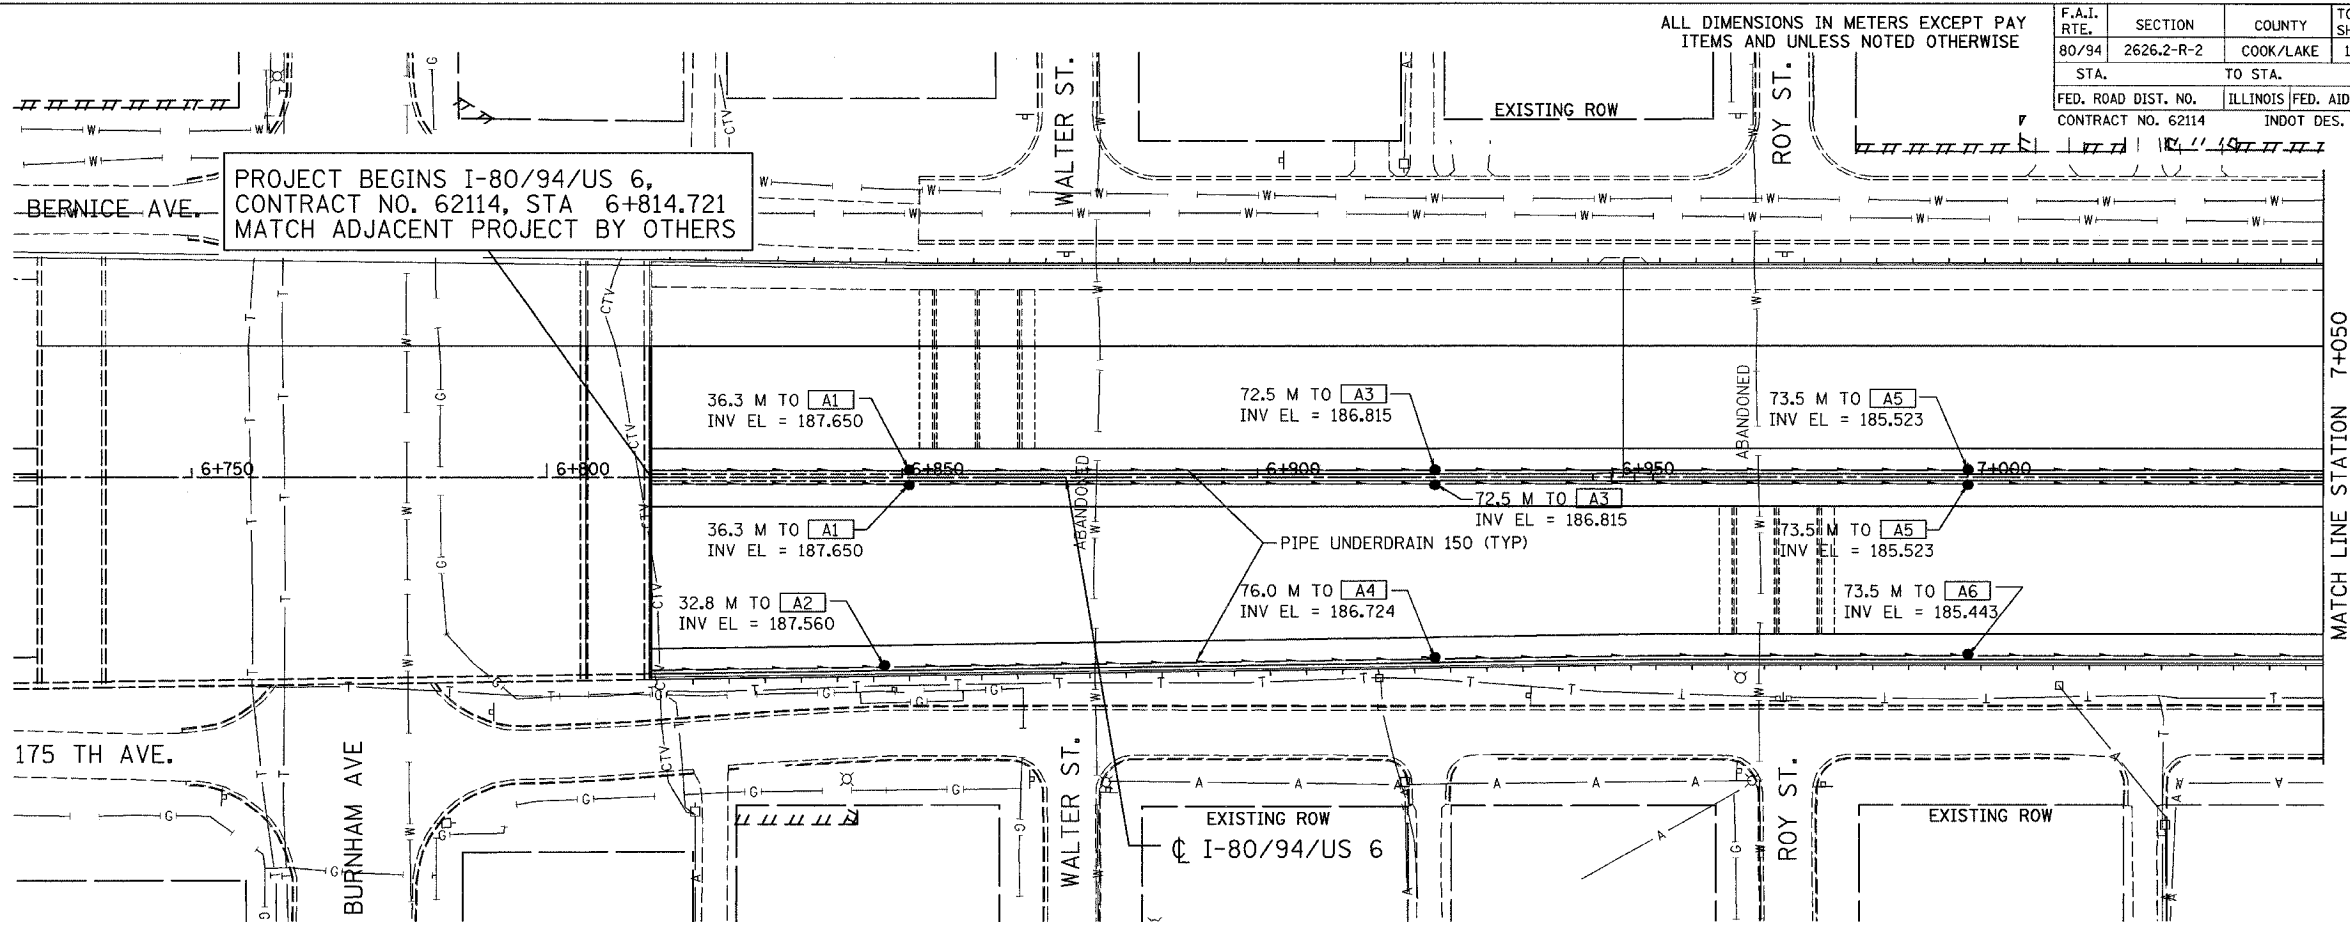

- NOTES:
- REFER TO THE "PIPE UNDERDRAINS AND SHOULDER" DETAIL FOR UNDERDRAIN SYSTEMS INSTALLED IN ILLINOIS.
 - REFER TO THE INDOT STANDARD SHEETS "718-UNDR-01, 02, 06 & 07" FOR UNDERDRAIN SYSTEMS INSTALLED IN INDIANA.

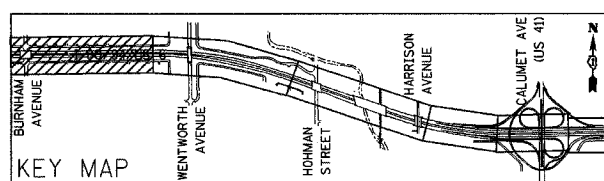

REVISIONS	
NAME	DATE

ILLINOIS DEPARTMENT OF TRANSPORTATION
 I-80/94/US 6
 KINGERY-BORMAN EXPRESSWAY
 BURNHAM ROAD TO US 41
PIPE UNDERDRAIN PLAN

STA. 6 + 814.721 TO STA. 7 + 400

SCALE 1:500 DRAWN BY ACE/CAD
 DATE 07/05 CHECKED BY TAE

AMERICAN
 CONSULTING ENGINEERS