
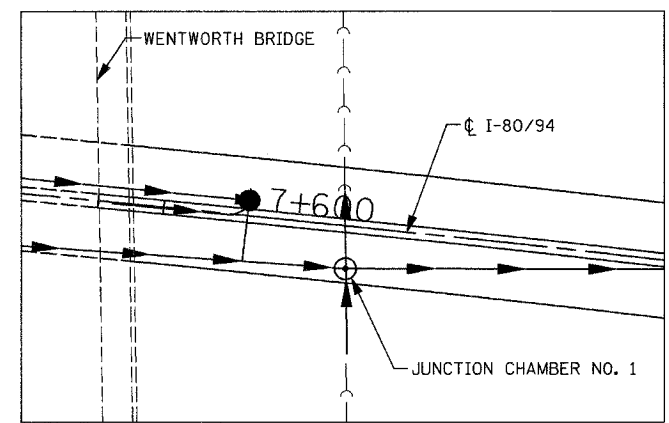
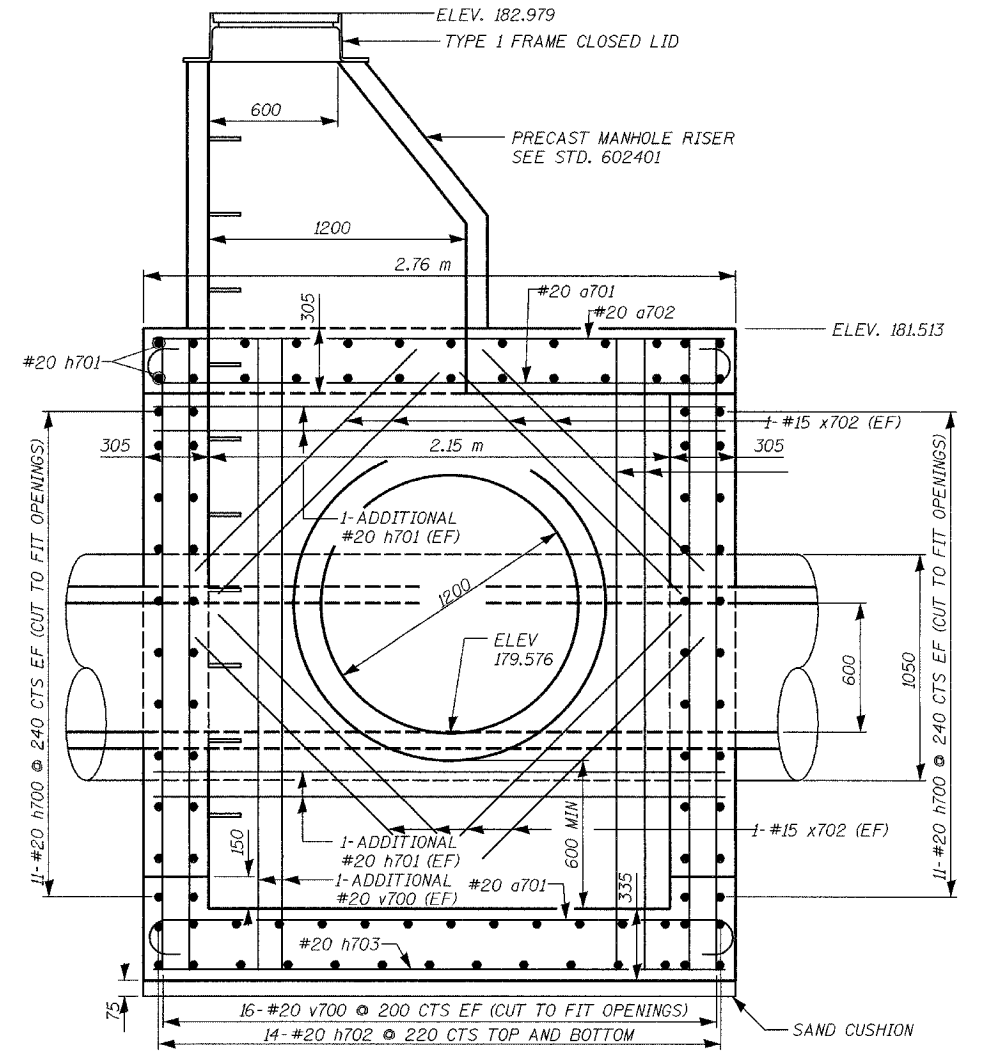


ALL DIMENSIONS IN MILLIMETERS EXCEPT  
PAY ITEMS AND UNLESS NOTED OTHERWISE

F.A.I. RTE.	SECTION	COUNTY	TOTAL SHEETS	SHEET NO.
80/94	2626.2-R-2	COOK/LAKE	1207	283
STA.		TO STA.		
FED. ROAD DIST. NO.		ILLINOIS FED. AID PROJECT		
CONTRACT NO. 62114		INDOT DES. NO. 0100987		

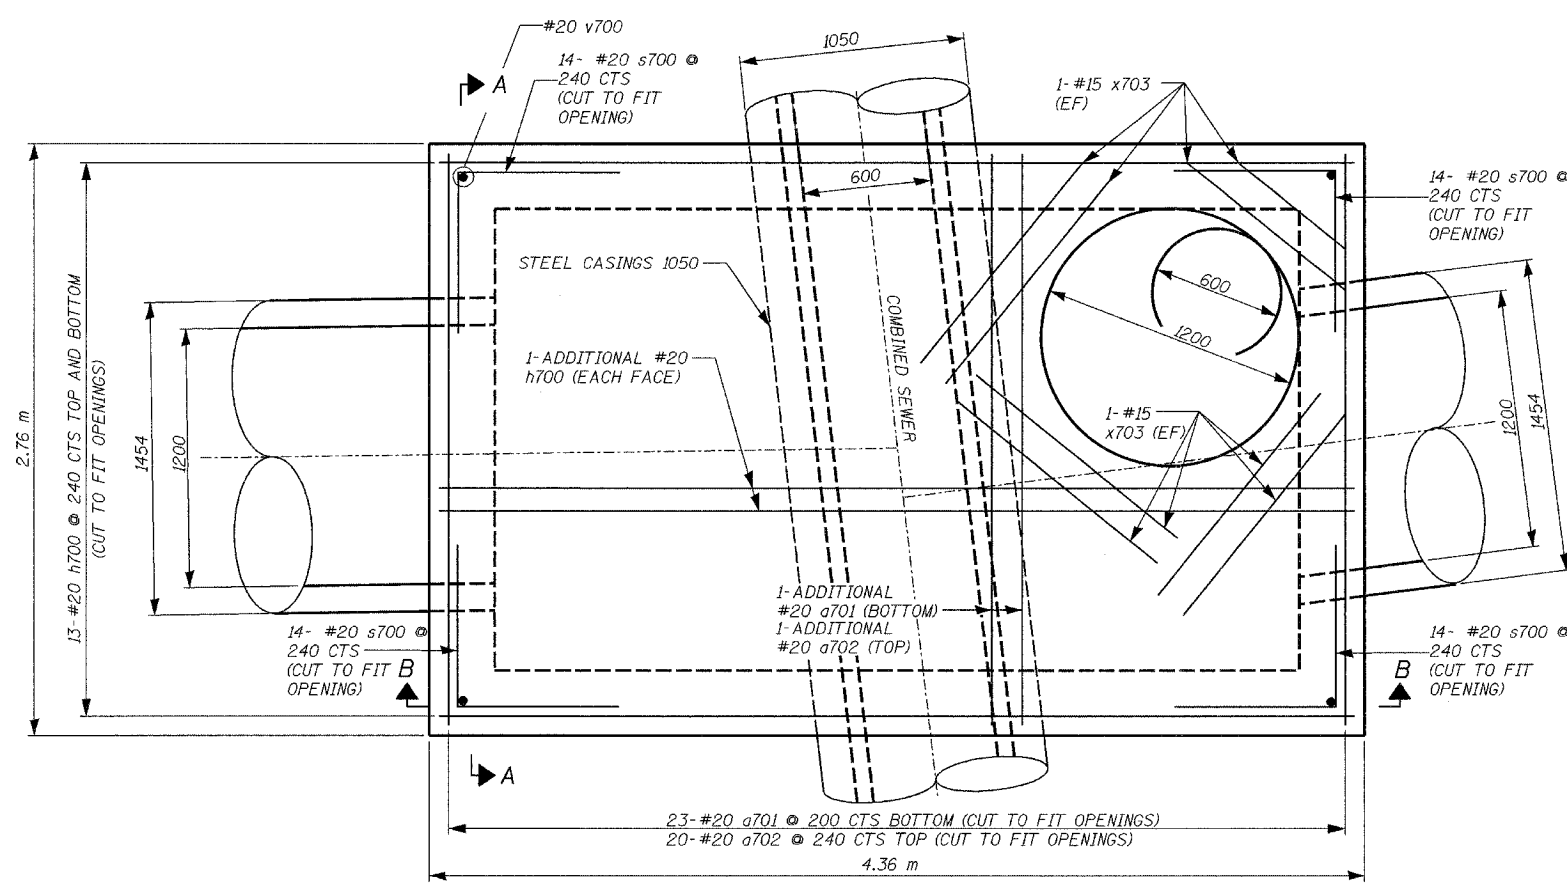

**DESIGN STRESSES**  
 CONCRETE  $f'_c = 24 \text{ MPa}$   
 REINFORCEMENT  $f_y = 400 \text{ MPa}$

ILLINOIS DEPARTMENT OF TRANSPORTATION  
 I-80/94/US 6 (KINGERY EXPRESSWAY)  
 BURNAM ROAD TO US 41 (CALUMET AVE)

**JUNCTION CHAMBER NO. 1**  
**SHEET 1 OF 2**

REVISIONS	
NAME	DATE

SCALE NTS  
 DATE 07/05  
 DRAWN BY ACE/CAD  
 CHECKED BY TAE

