


F.A.I. RTE.	SECTION	COUNTY	TOTAL SHEETS	SHEET NO.
80/94	2626.2-R-2	COOK/LAKE	1207	352
STA.	TO STA.			
FED. ROAD DIST. NO.	ILLINOIS FED. AID PROJECT			
CONTRACT NO. 62114	INDOT DES. NO. 0100987			

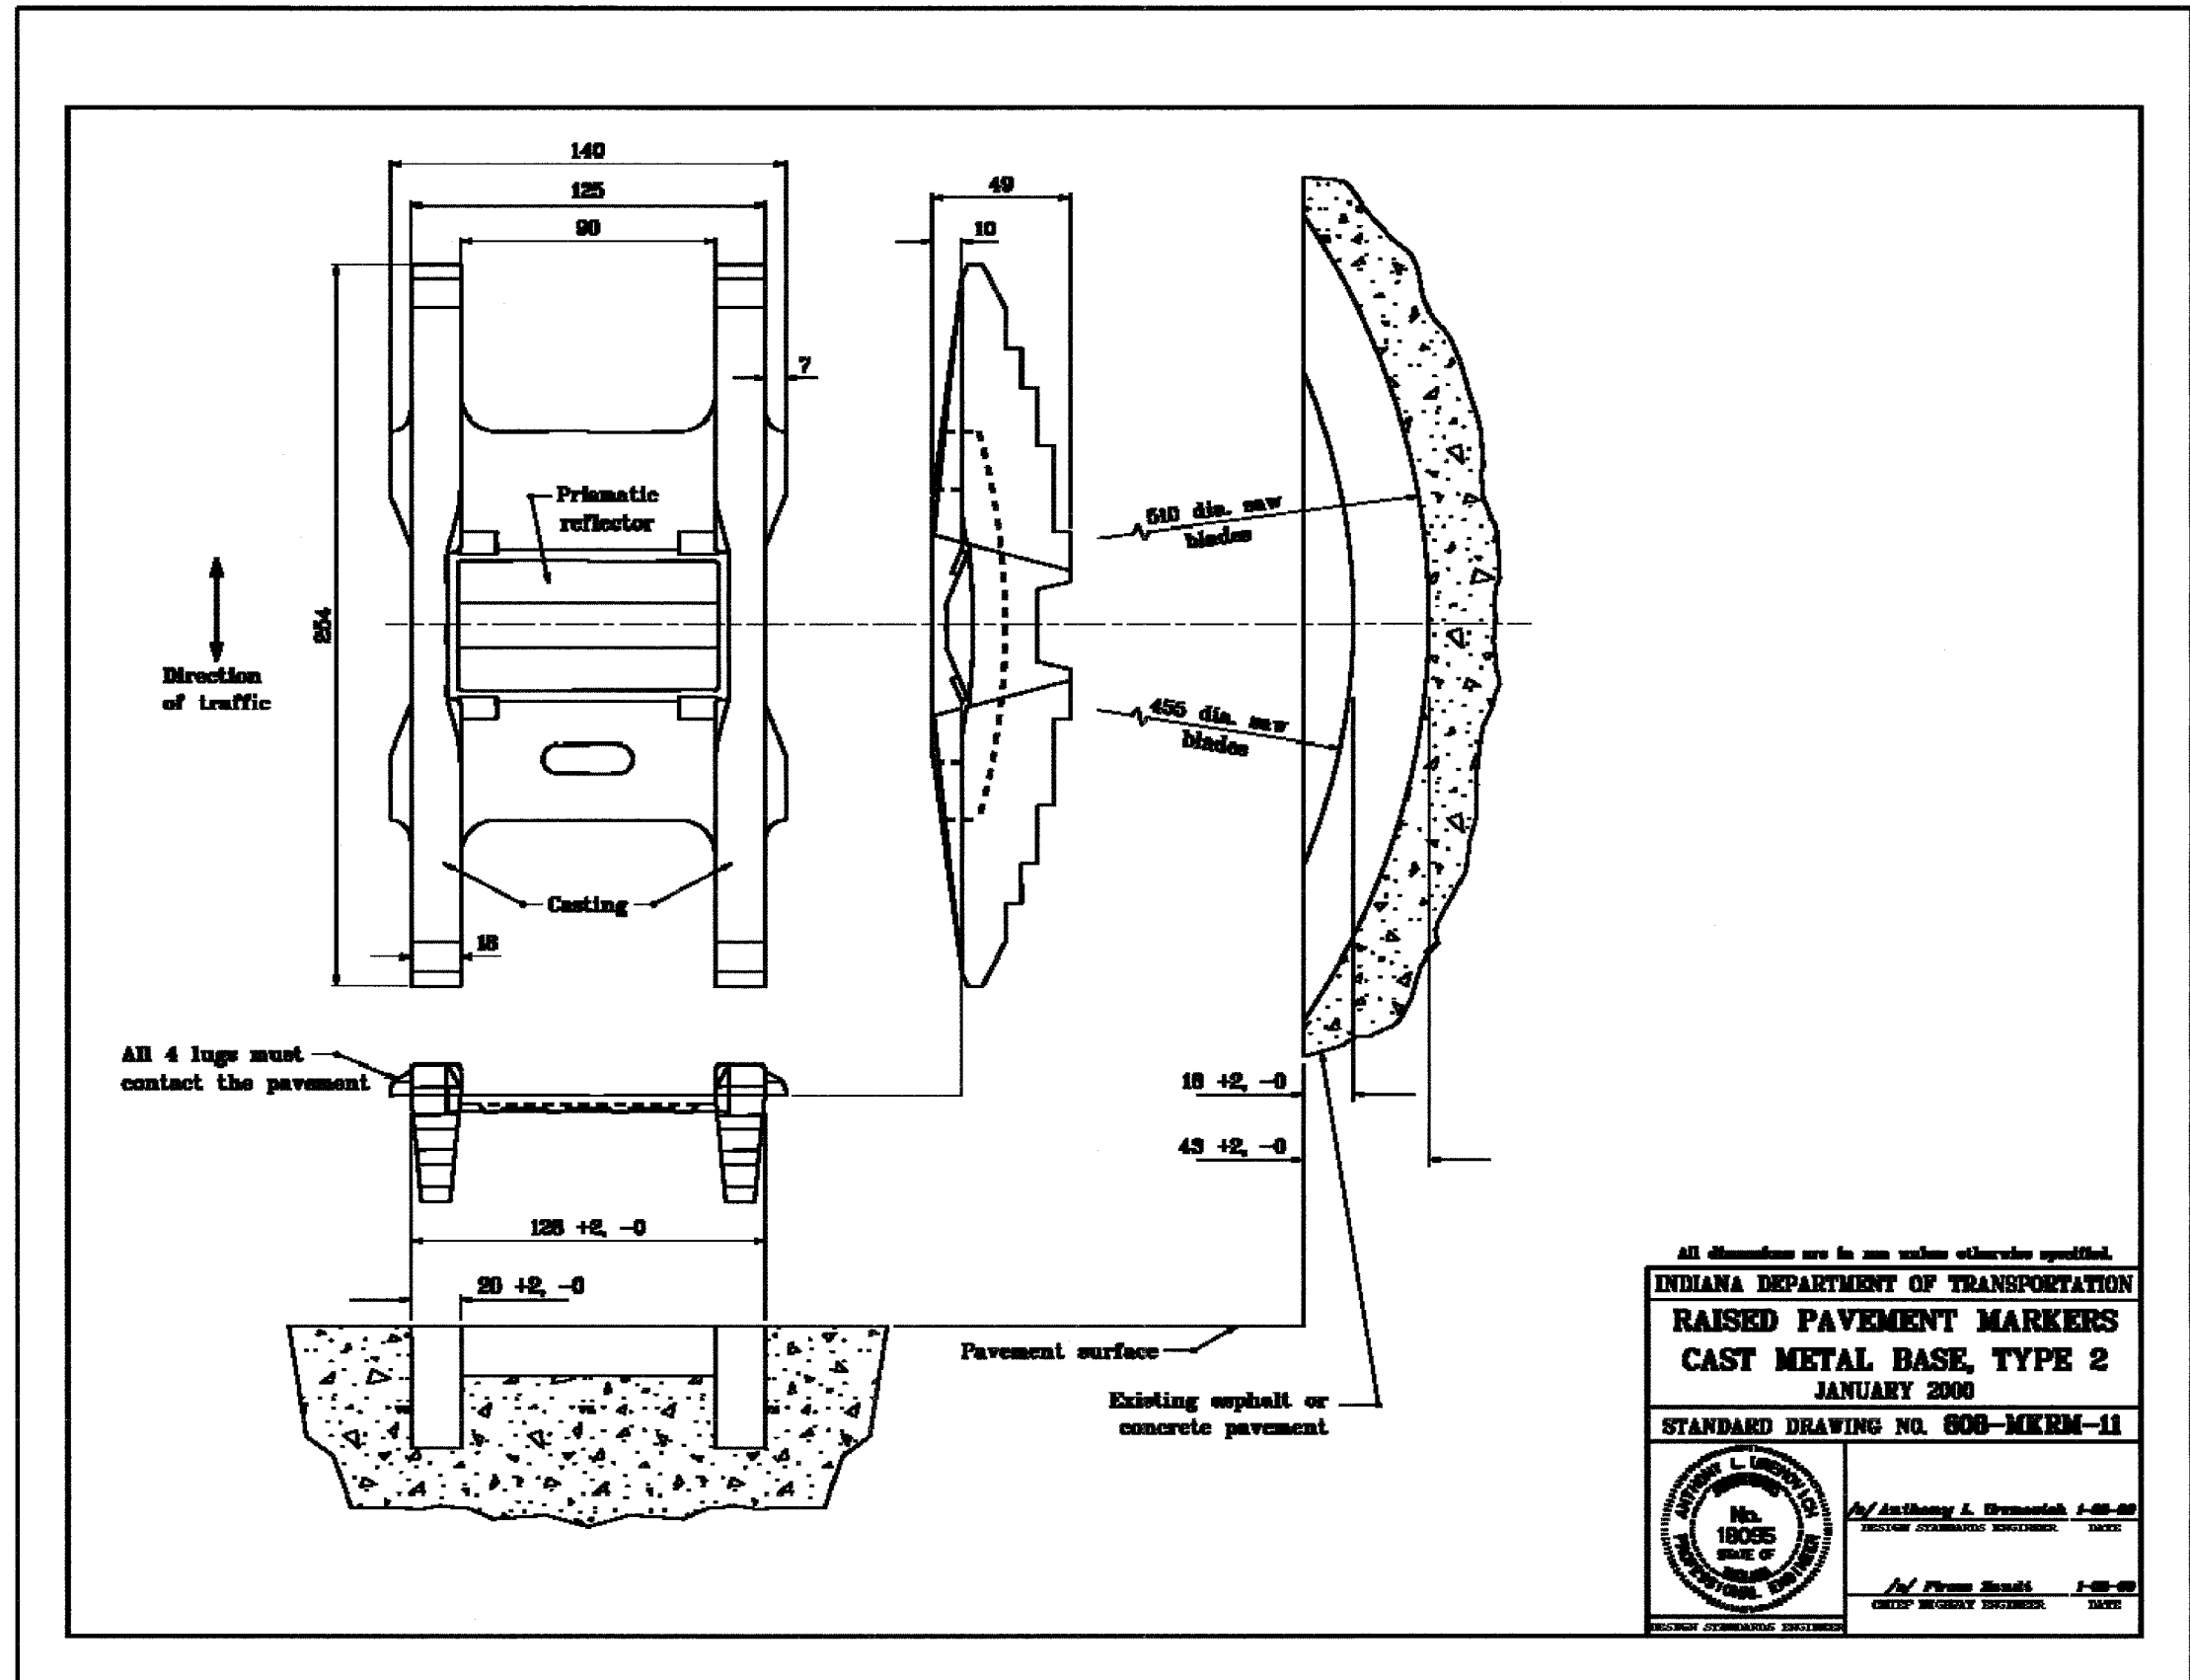

All dimensions are in mm unless otherwise specified.

INDIANA DEPARTMENT OF TRANSPORTATION
RAISED PAVEMENT MARKERS
CAST METAL BASE, TYPE 2
JANUARY 2000
STANDARD DRAWING NO. 808-MKRM-11

	<i>/s/ Anthony L. Driscoll</i> 1-00-00 DESIGN ENGINEER DATE
	<i>/s/ Frank Smith</i> 1-00-00 CHIEF ENGINEER DATE