



SIGN DETAIL

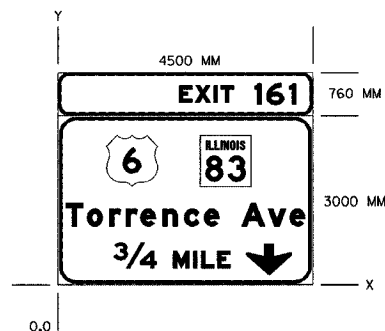

SIGN NUMBER	IL80-090H
WIDTH x HEIGHT	4500 X 3760
BORDER WIDTH	50
CORNER RADIUS	230
MOUNTING	OVERHEAD
BACKGROUND	TYPE: REFLECTIVE
	COLOR: GREEN
LEGEND/BORDER	TYPE: REFLECTIVE
	COLOR: WHITE

SYMBOL	X	Y	WID	HT
SRMB-3	858	1745	900	900
M1-4	2510	1745	900	900
AR, DOWN	3327	176	799	548

Y FONT	LETTER POSITIONS (X)											HT LEN	
3230 EM	E	X	I	T		1	6	1				375	
	2141	2427	2753	2876		3475	3686	4087				300	
1045 EM	T	O	R	R	E	N	C	E		A	V	E	400
	144	520	911	1204	1463	1849	2235	2587		3246	3716	4099	300
300 EM	3/4		M	I	L	E							450
	987		2036	2395	2533	2819							300
													2056

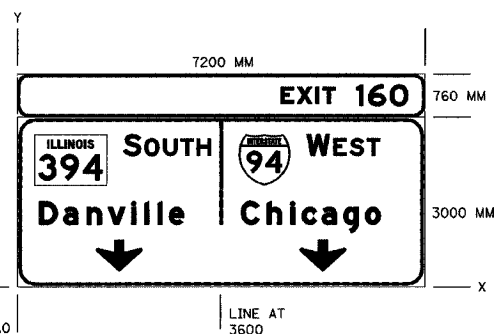


SIGN NUMBER	IL80-100H
WIDTH x HEIGHT	7200 X 3760
BORDER WIDTH	50
CORNER RADIUS	230
MOUNTING	OVERHEAD
BACKGROUND	TYPE: REFLECTIVE
	COLOR: GREEN
LEGEND/BORDER	TYPE: REFLECTIVE
	COLOR: WHITE

SYMBOL	X	Y	WID	HT
M1-4	300	1796	1275	900
M1-1	3925	1796	900	900
AR, DOWN	1400	280	815	560
AR, DOWN	5000	280	815	560

Y FONT	LETTER POSITIONS (X)											HT LEN
3230 EM	E	X	I	T		1	6	0				375
	4656	4943	5268	5391		5991	6202	6586				300
2321 EM	S	O	U	T	H							375
	1876	2253	2581	2887	3173							300
2321 EM	W	E	S	T								375
	5113	5583	5870	6176								300
1106 EM	D	a	n	v	i	l	i	e				400
	385	815	1228	1602	2016	2250	2482	2684				300
1106 EM	C	h	i	c	a	g	o					400
	3954	4410	4824	5027	5380	5762	6147					300
												2461

ALL DIMENSIONS IN METERS EXCEPT PAVEMENT ITEMS AND UNLESS NOTED OTHERWISE

F.A.I. RTE.	SECTION	COUNTY	TOTAL SHEETS	SHEET NO.
80/94	2626.2-R-2	COOK/LAKE	1207	390
STA.	TO STA.			
FED. ROAD DIST. NO.	ILLINOIS FED. AID PROJECT			
CONTRACT NO. 62114	INDOT DES. NO. 0100987			

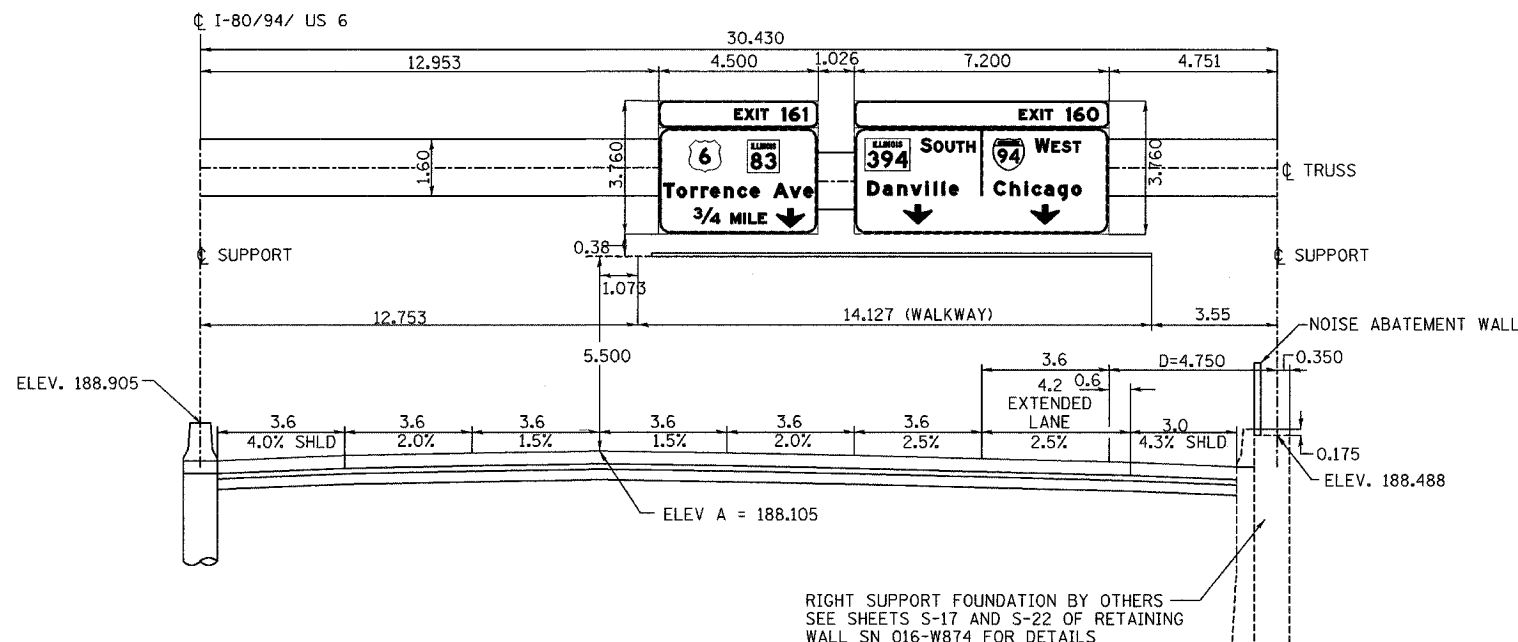

1S016I080L162.9
MOUNTING DETAIL
PROPOSED OVERHEAD SIGN STRUCTURE
STA 6+951.478 Q I-80/94/US 6
LOOKING WEST

REVISIONS	
NAME	DATE

ILLINOIS DEPARTMENT OF TRANSPORTATION
I-80/94/US 6
KINGERY-BORMAN EXPRESSWAY
BURNHAM ROAD TO US 41
SIGN PANEL MOUNTING DETAILS

SCALE NTS
DATE 07/05

DRAWN BY ACE/CAD
CHECKED BY TAE

AMERICAN
CONSULTING ENGINEERS