


F.A.I. RTE.	SECTION	COUNTY	TOTAL SHEETS	SHEET NO.
80/94	2003-089I	COOK	1207	464
STA.	TO STA.			
FED. ROAD DIST. NO.	ILLINOIS	FED. AID PROJECT		
CONTRACT # 62114				

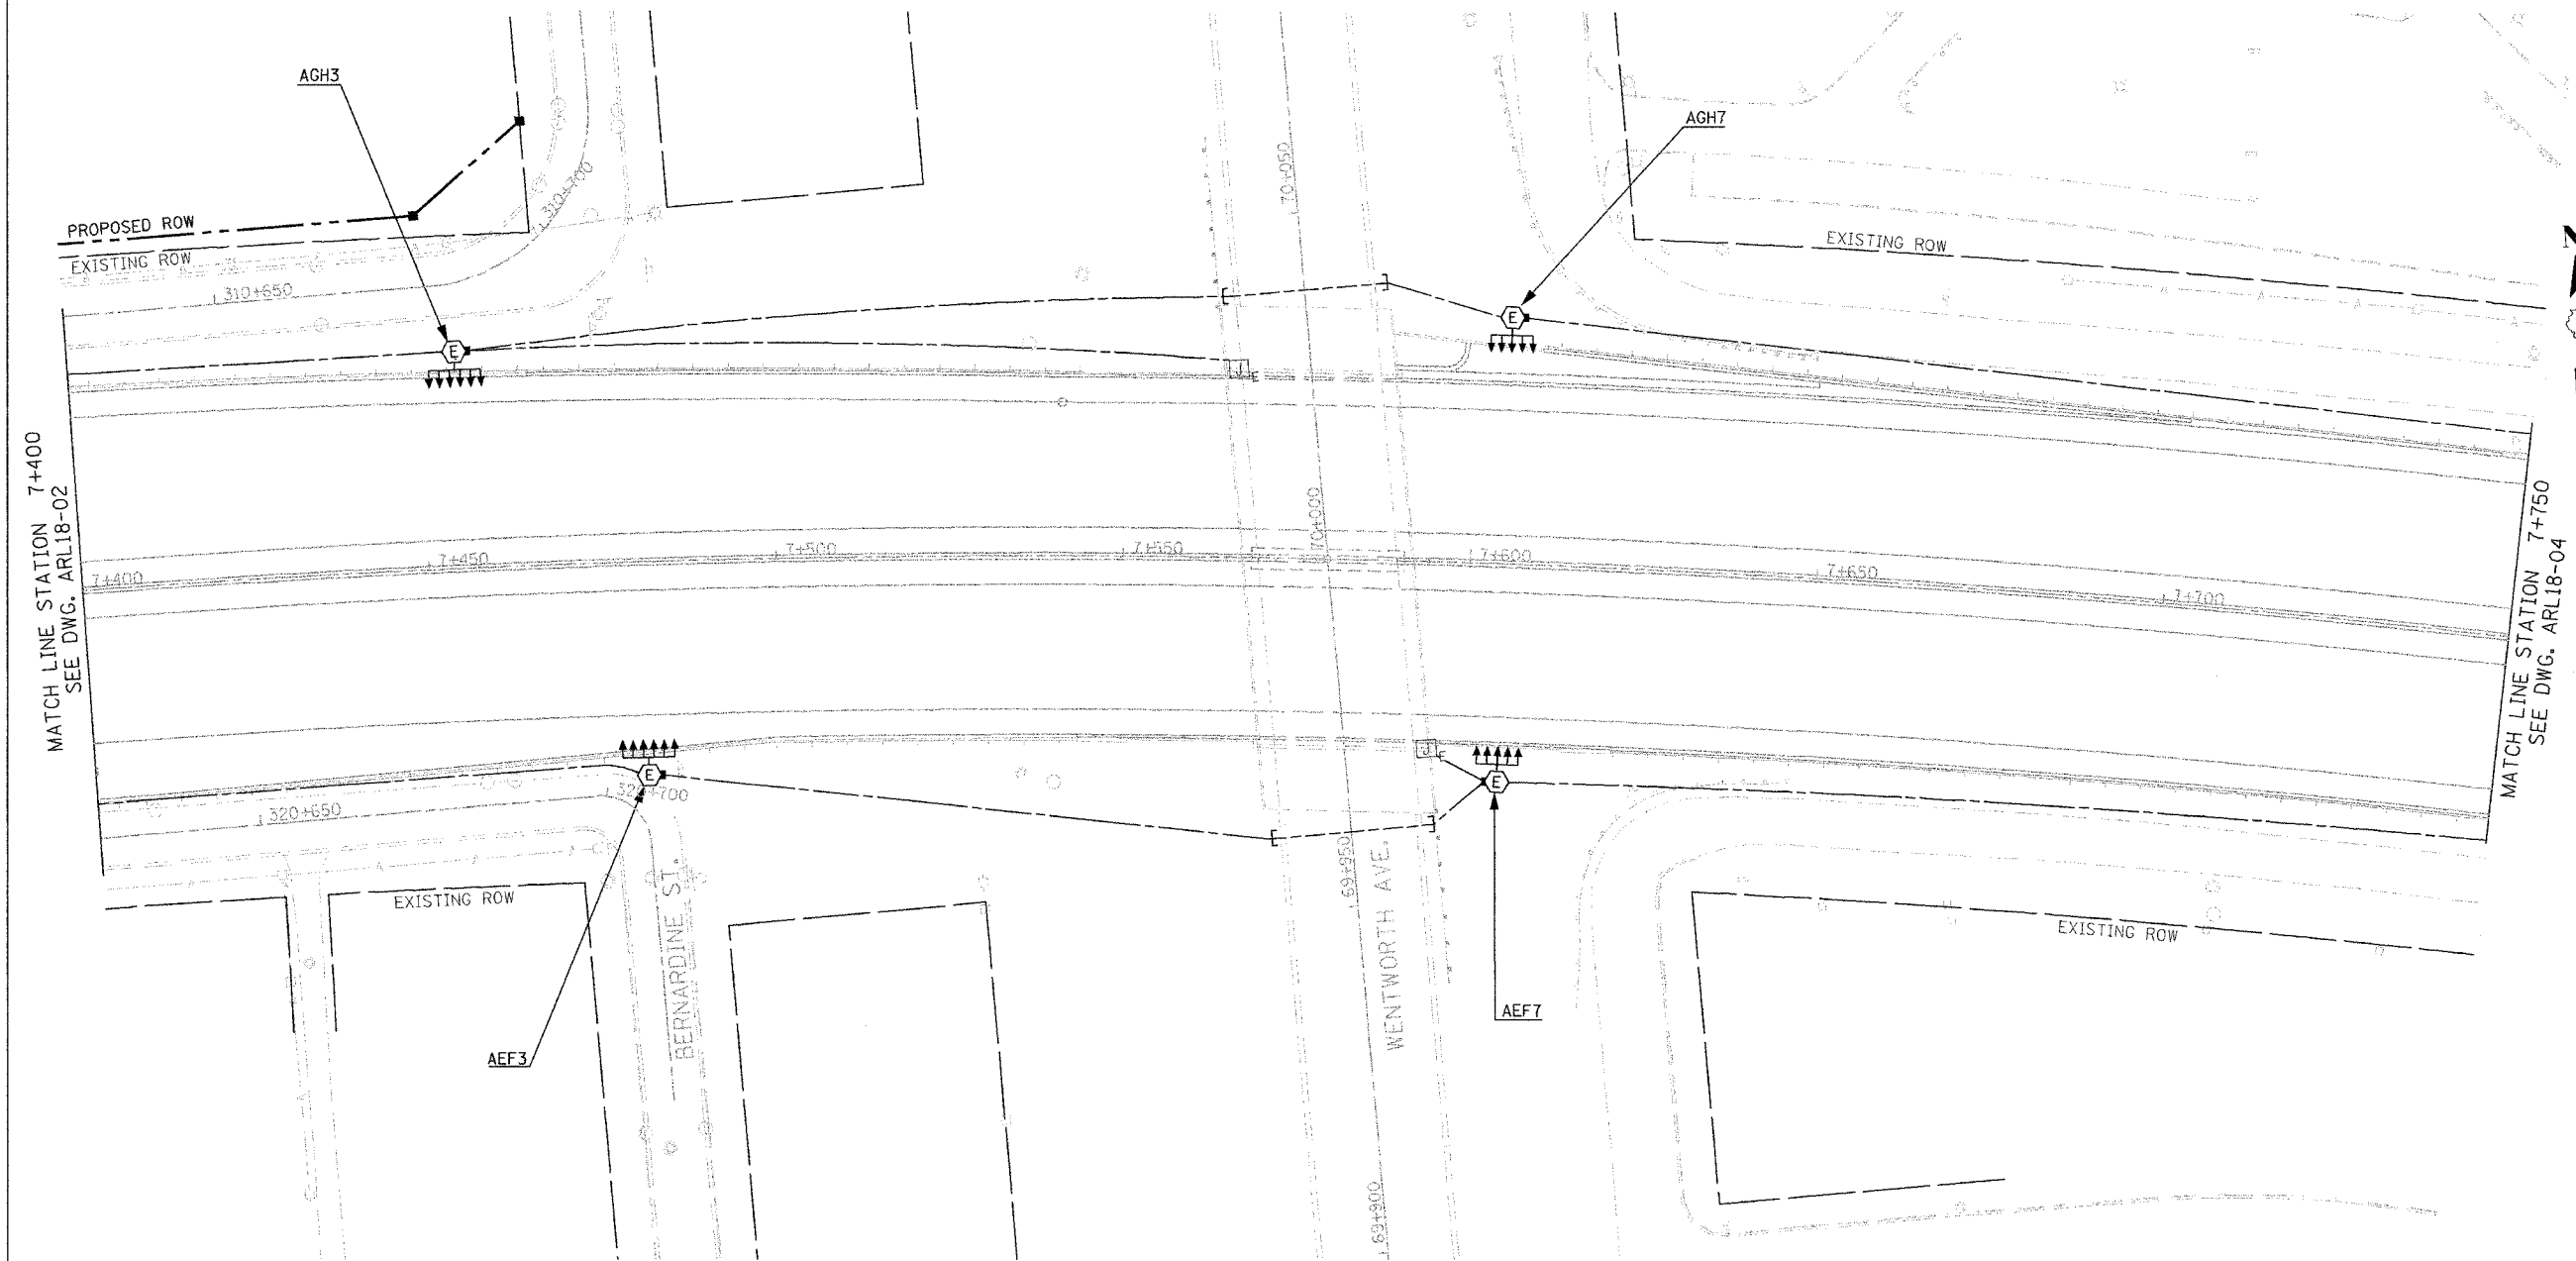


NOTE:

1. ALL LIGHTING WORK SHOWN HERE UNLESS NOTED OTHERWISE IS DONE BY OTHERS AND FOR COORDINATION BETWEEN THE CONTRACTORS.

ARL18- 03

ILLINOIS DEPARTMENT OF TRANSPORTATION
 I-80/94/US 6
 KINGERY-BORMAN EXPRESSWAY
 BURNHAM ROAD TO US 41
PROPOSED ROADWAY LIGHTING
 I-80 /94 /US-6
STA. 7+400 TO STA. 7+750
 SCALE 1:500 DRAWN BY EAD/BC
 DATE 07/18/05 CHECKED BY PKG/BC

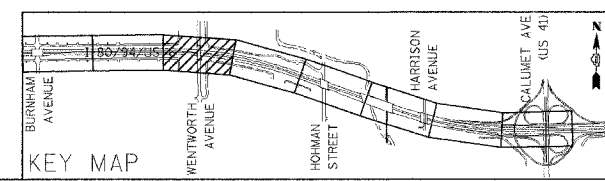

REVISIONS	
NAME	DATE

