


F.A.I. RTE.	SECTION	COUNTY	TOTAL SHEETS	SHEET NO.
80/94	2003-089I	COOK	1207	469
STA.	TO STA.			
FED. ROAD DIST. NO.	ILLINOIS	FED. AID PROJECT		
		CONTRACT # 62114		

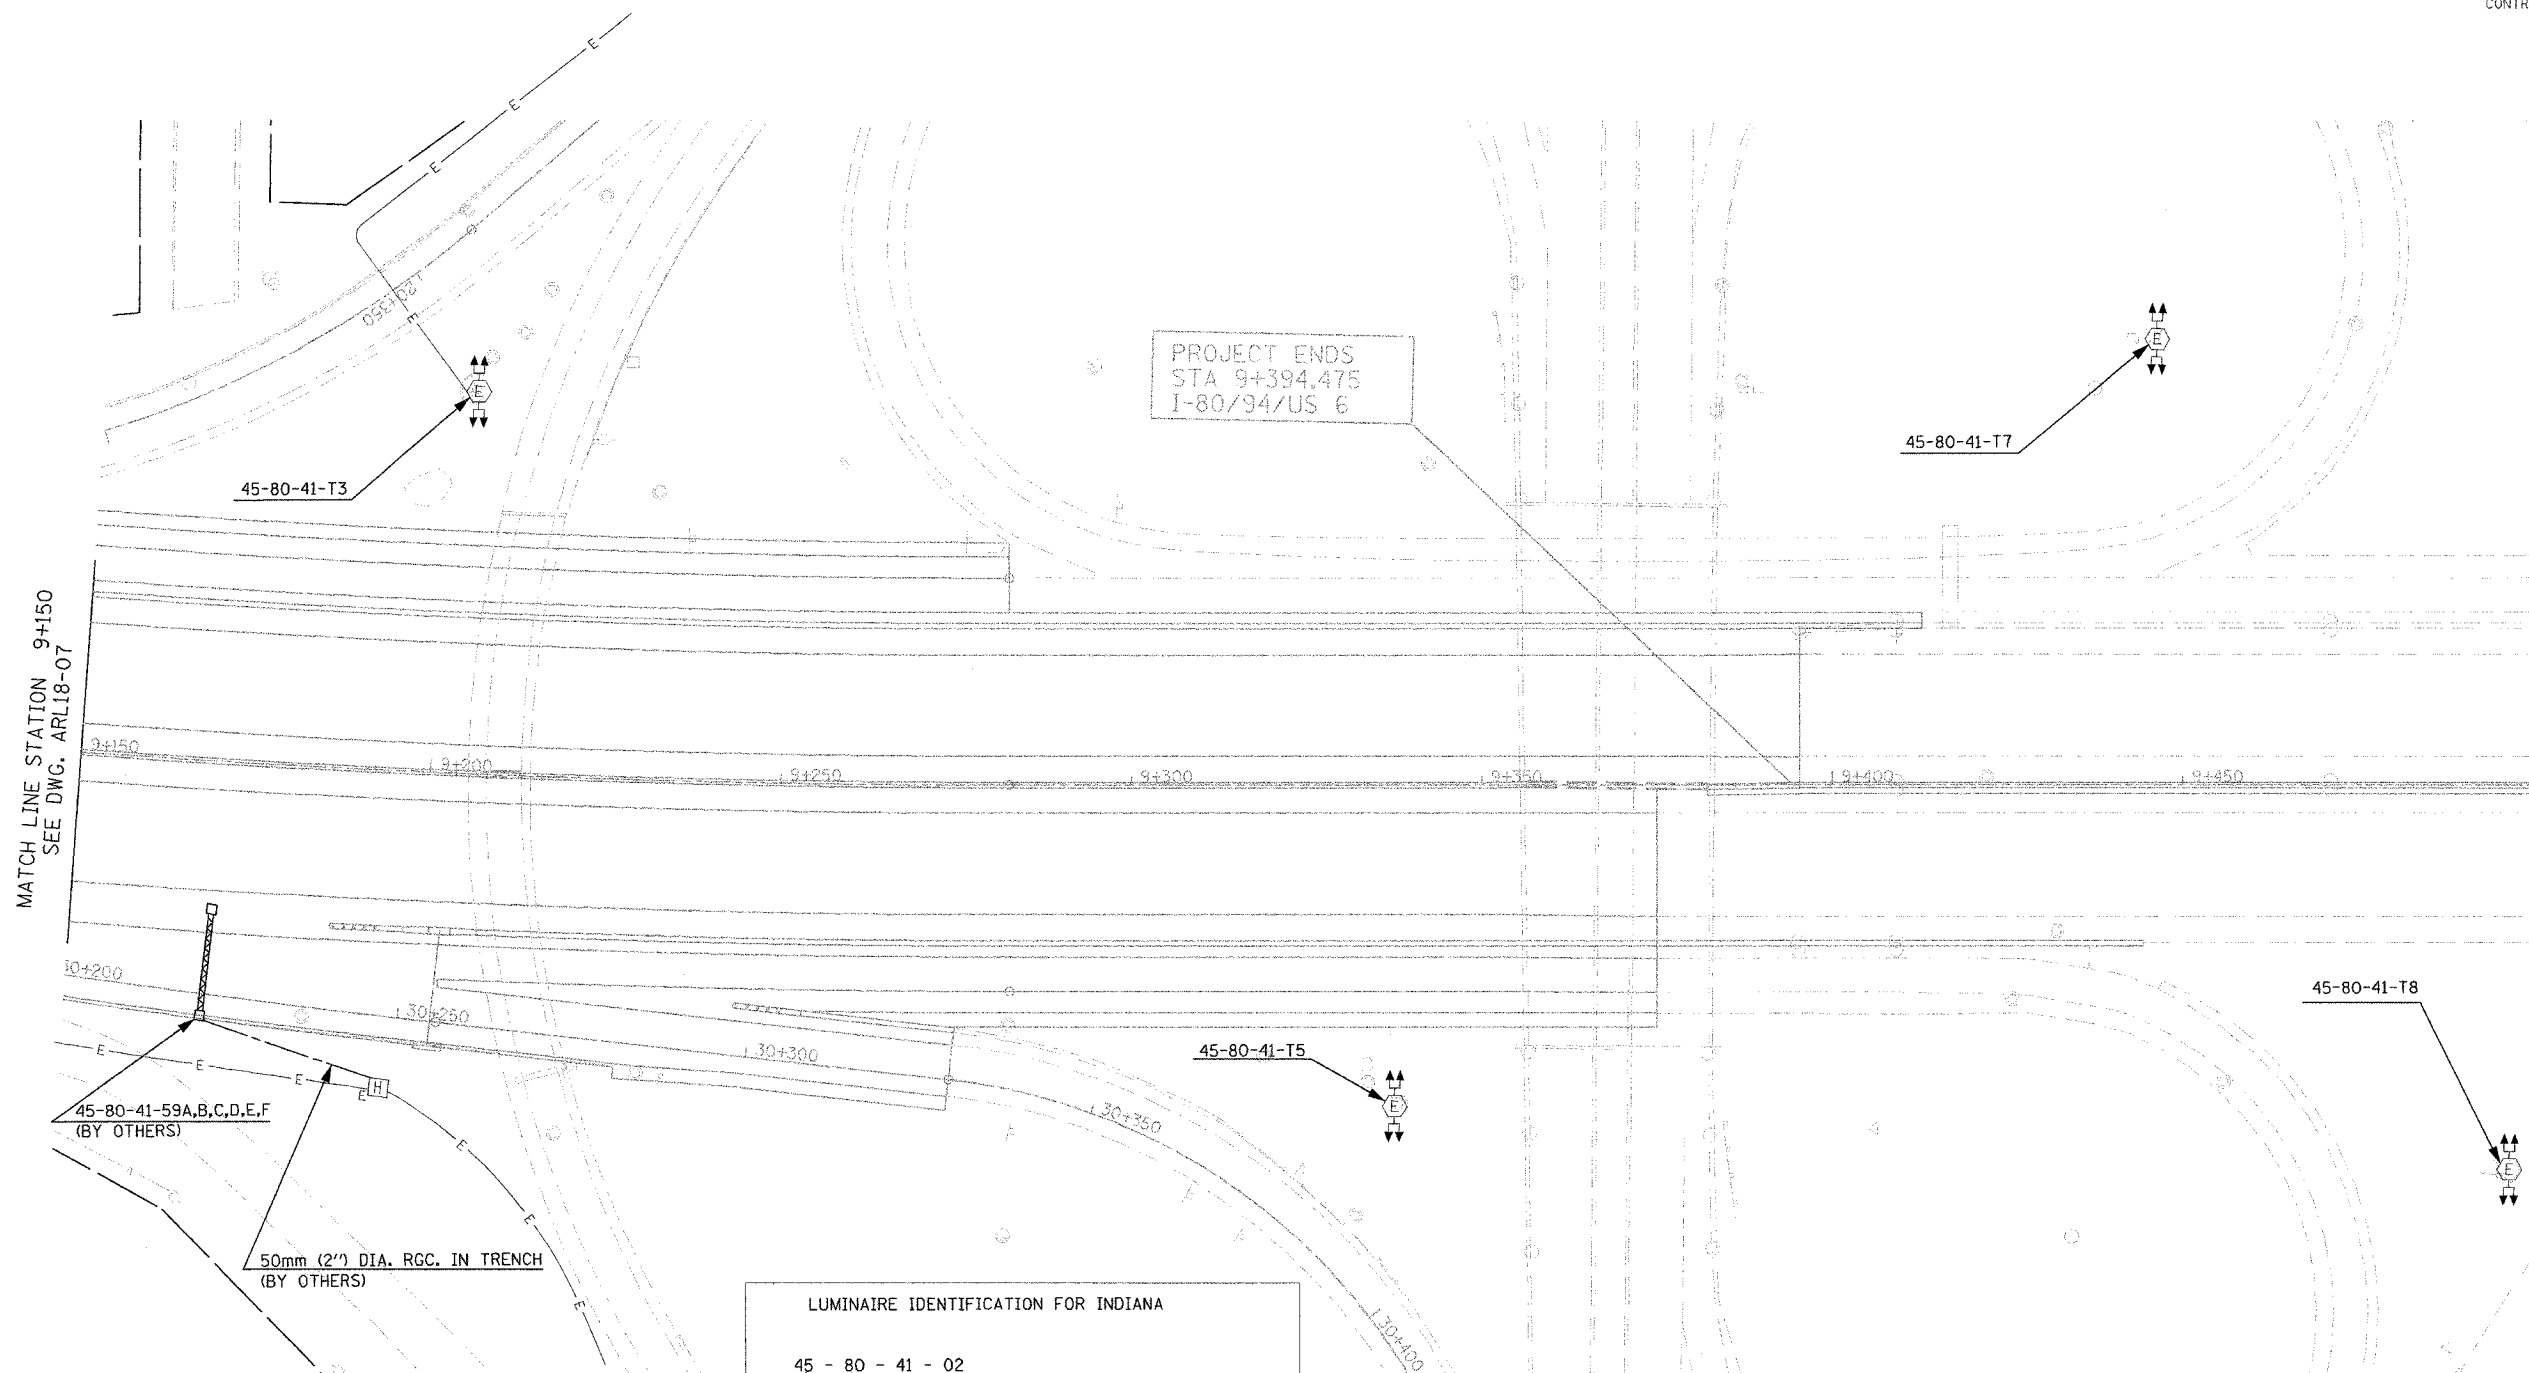


PROJECT ENDS  
STA 9+394.475  
I-80/94/US 6


MATCH LINE STATION 9+150  
SEE DWG. ARL18-07

45-80-41-59A,B,C,D,E,F  
(BY OTHERS)

50mm (2") DIA. RGC. IN TRENCH  
(BY OTHERS)

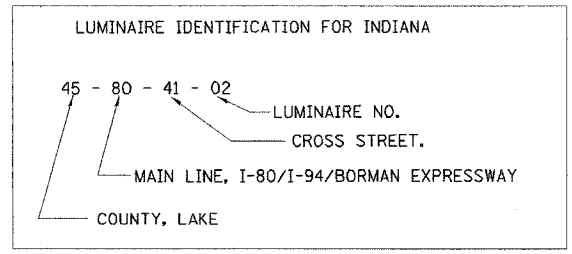

NOTE:  
1. ALL LIGHTING WORK SHOWN HERE UNLESS NOTED OTHERWISE IS DONE BY OTHERS AND FOR COORDINATION BETWEEN THE CONTRACTORS.

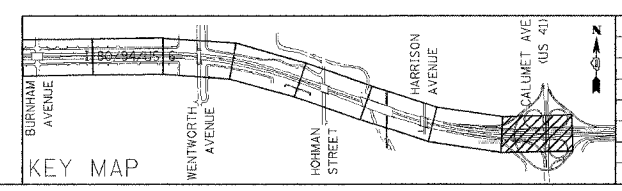

REVISIONS	
NAME	DATE

ARL18-08

ILLINOIS DEPARTMENT OF TRANSPORTATION  
I-80/94/US 6  
KINGERY-BORMAN EXPRESSWAY  
BURNHAM ROAD TO US 41  
PROPOSED ROADWAY LIGHTING  
I-80 /94 /US-6  
STA. 9+150 TO STA. 9+394.475

SCALE 1:500 DRAWN BY EAD/BC  
DATE 07/18/05 CHECKED BY PKG/BC

