


ALL DIMENSIONS IN METERS EXCEPT PAY ITEMS AND UNLESS NOTED OTHERWISE.

F.A.I. RTE.	SECTION	COUNTY	TOTAL SHEETS	SHEET NO.
80/94	2626.2-R-2	COOK	1207	482
STA.	TO STA.			
FED. ROAD DIST. NO.	ILLINOIS FED. AID PROJECT			
CONTRACT #62114	INDOT DES. NO. 0100987			

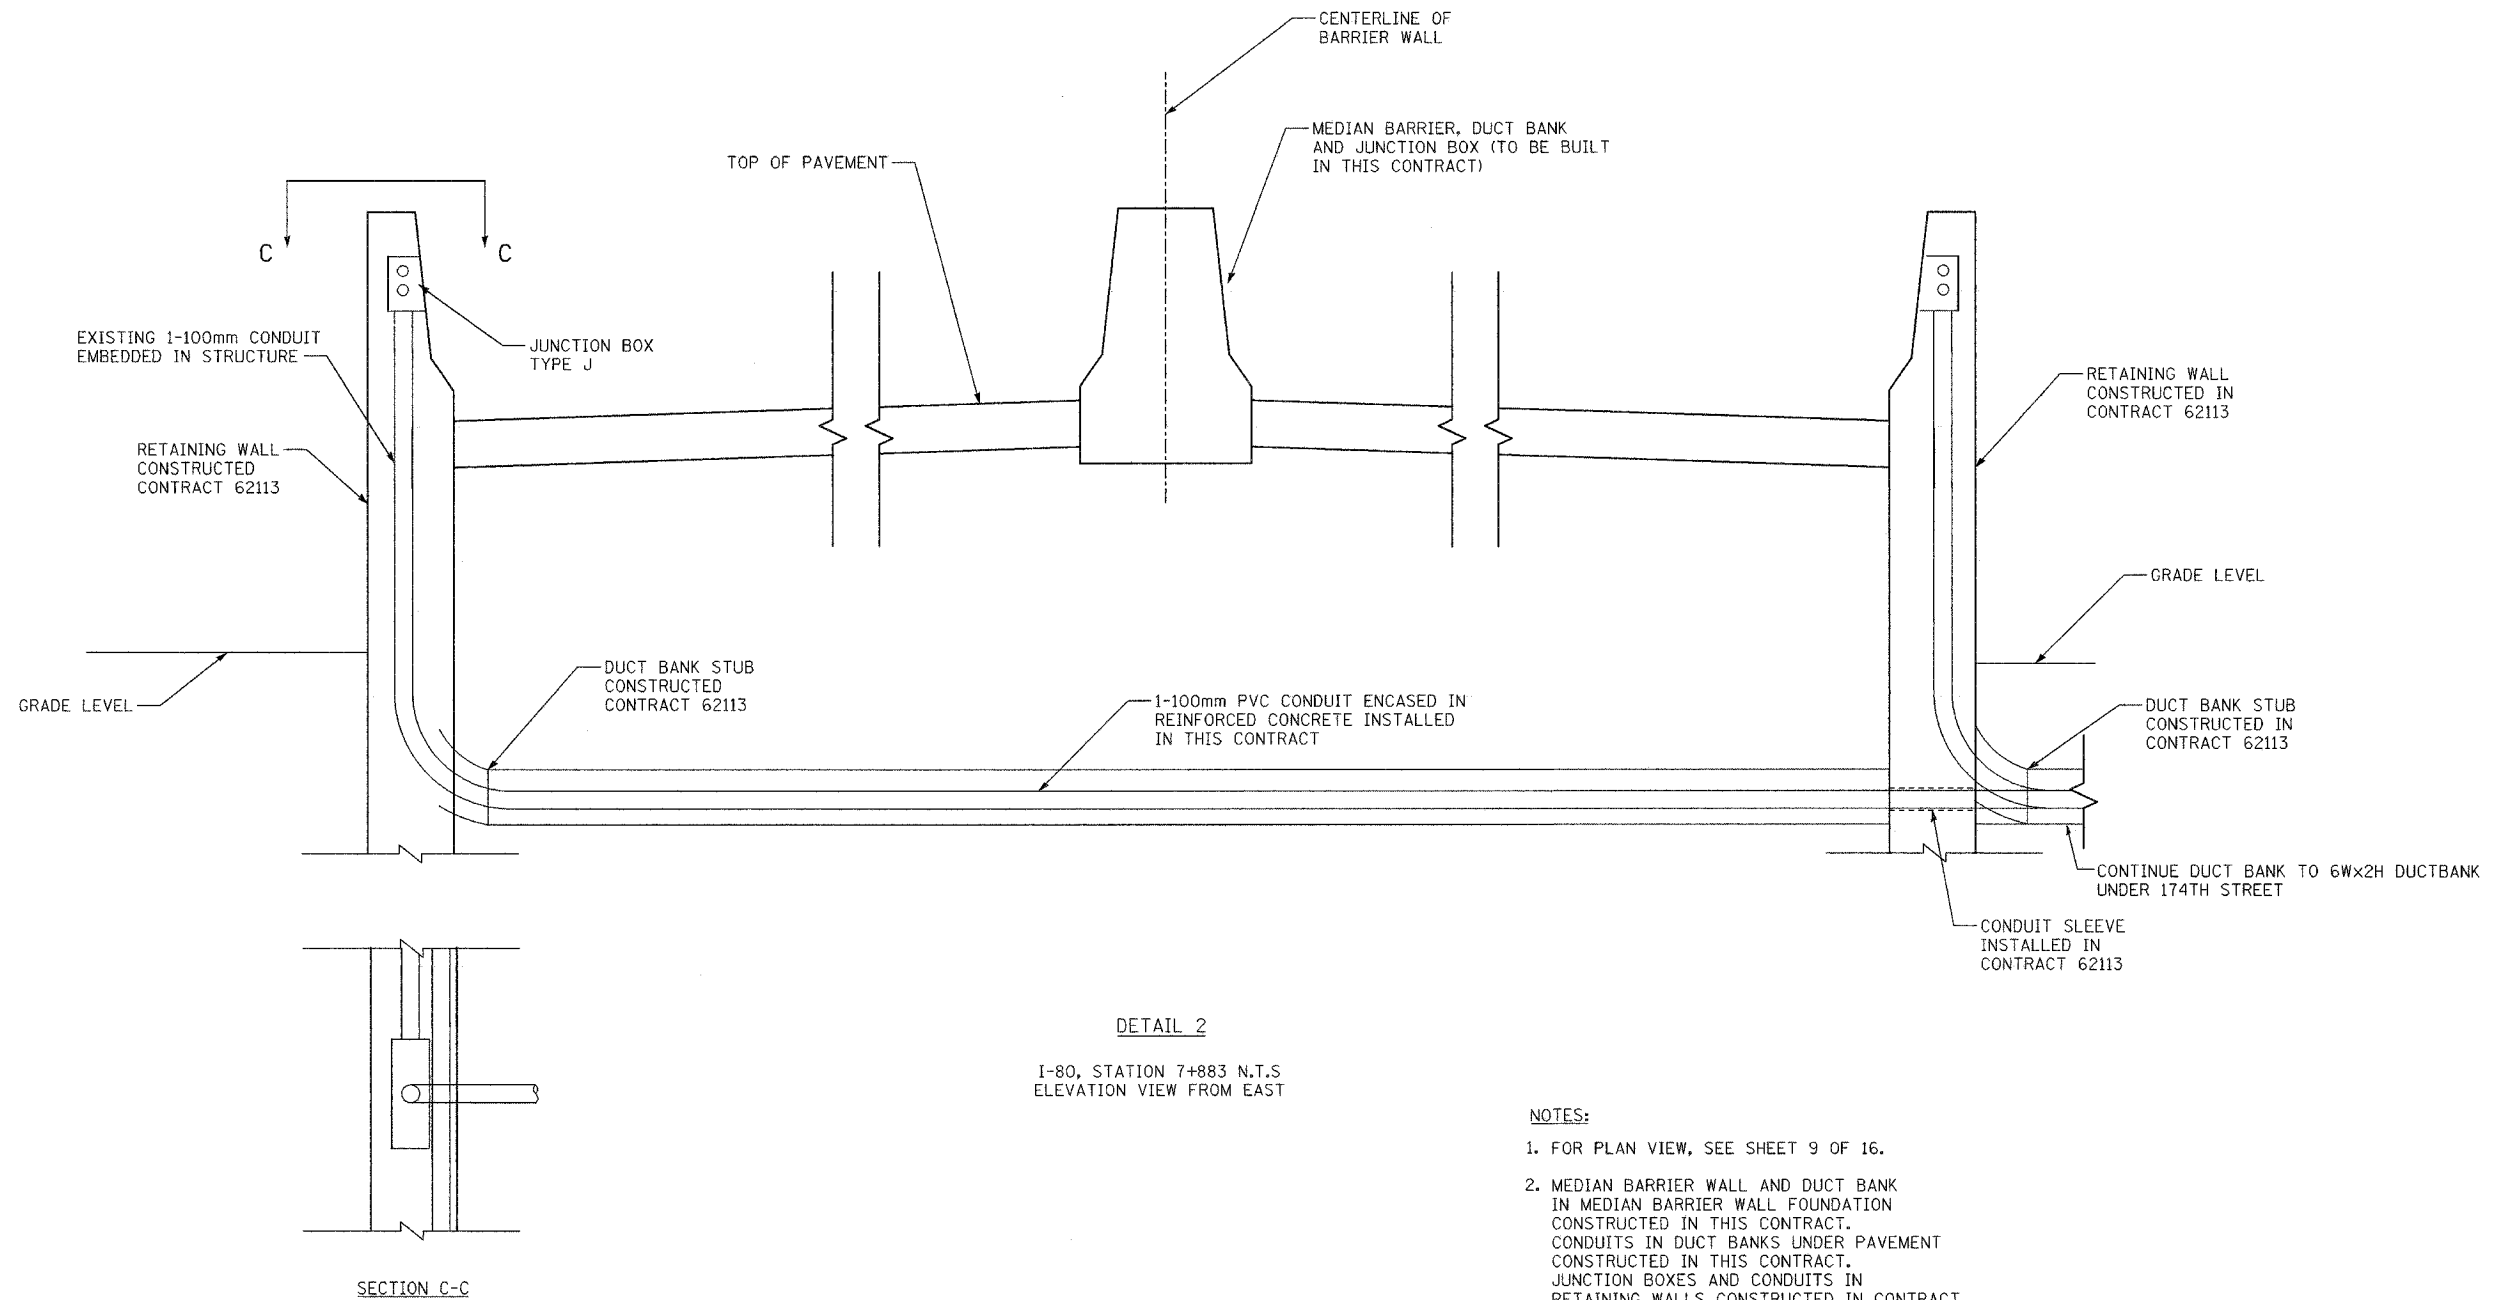

DETAIL 2  
I-80, STATION 7+883 N.T.S.  
ELEVATION VIEW FROM EAST

NOTES:

1. FOR PLAN VIEW, SEE SHEET 9 OF 16.
2. MEDIAN BARRIER WALL AND DUCT BANK IN MEDIAN BARRIER WALL FOUNDATION CONSTRUCTED IN THIS CONTRACT. CONDUITS IN DUCT BANKS UNDER PAVEMENT CONSTRUCTED IN THIS CONTRACT. JUNCTION BOXES AND CONDUITS IN RETAINING WALLS CONSTRUCTED IN CONTRACT 62113.

SHEET 10 OF 16



REVISIONS	
NAME	DATE

ILLINOIS DEPARTMENT OF TRANSPORTATION  
I-80/94/US 6  
KINGERY-BORMAN EXPRESSWAY  
BURNHAM ROAD TO US 41  
STATE LINE CONDUIT  
ELEVATION VIEW  
STA. 7+850  
SCALE N.T.S. DATE 07/05  
DRAWN BY JRH  
CHECKED BY DEM

11/20/05 10:46:11 AM 11/20/05 5:32:41 PM