
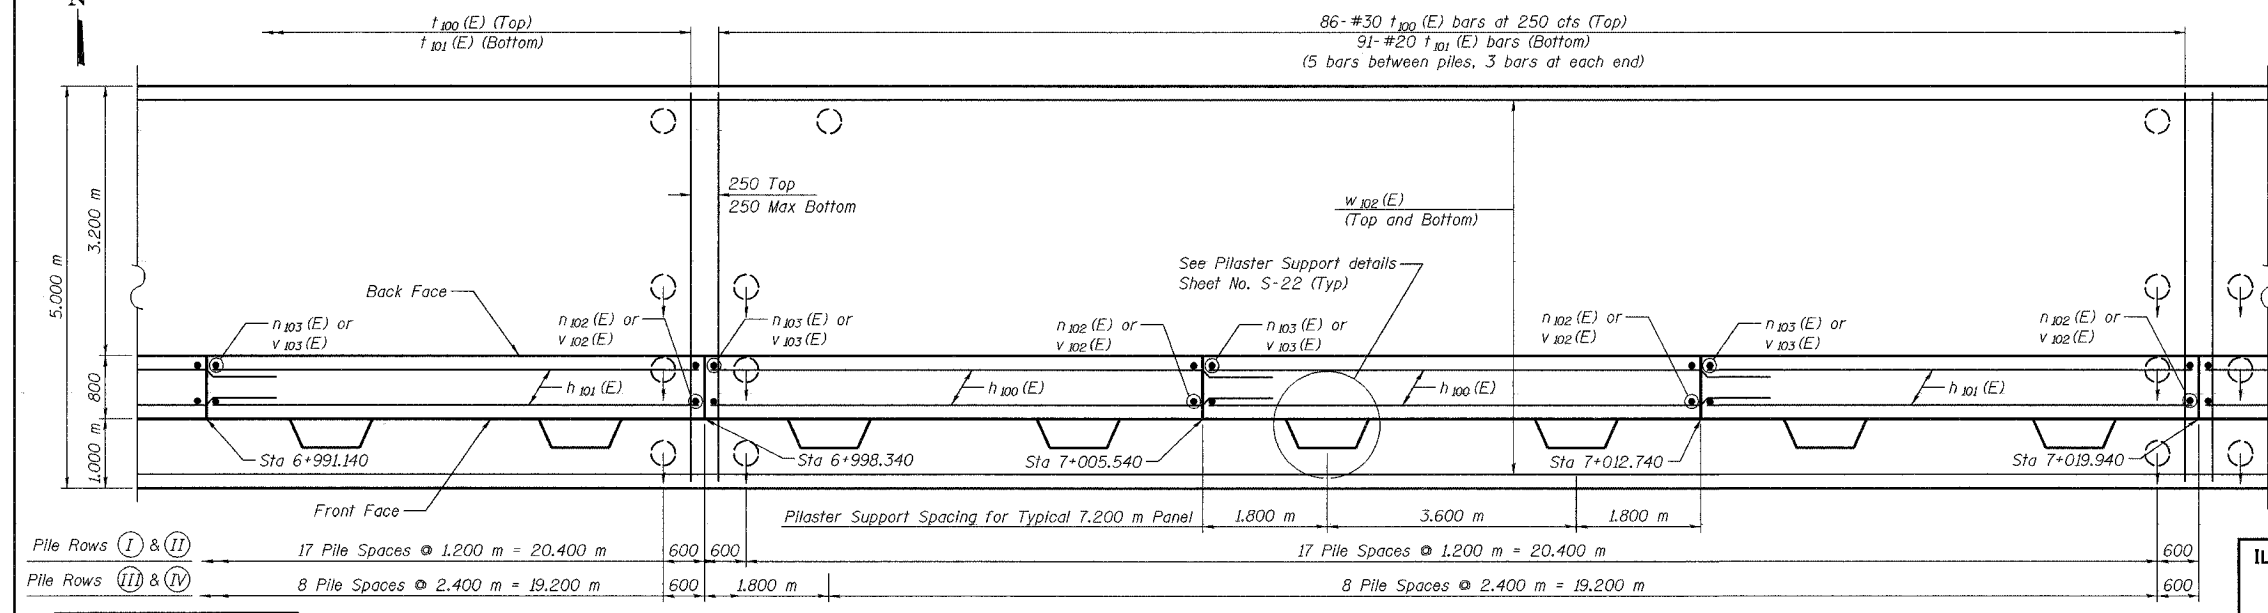


ROUTE NO.	SECTION	COUNTY	SHEET NO.	SHEET TOTAL
F.A.L. 86-94	2001-167R	COOK COUNTY	1207	953
CONTRACT No. 62114				

SHEET NO. S-8
37 SHEETS

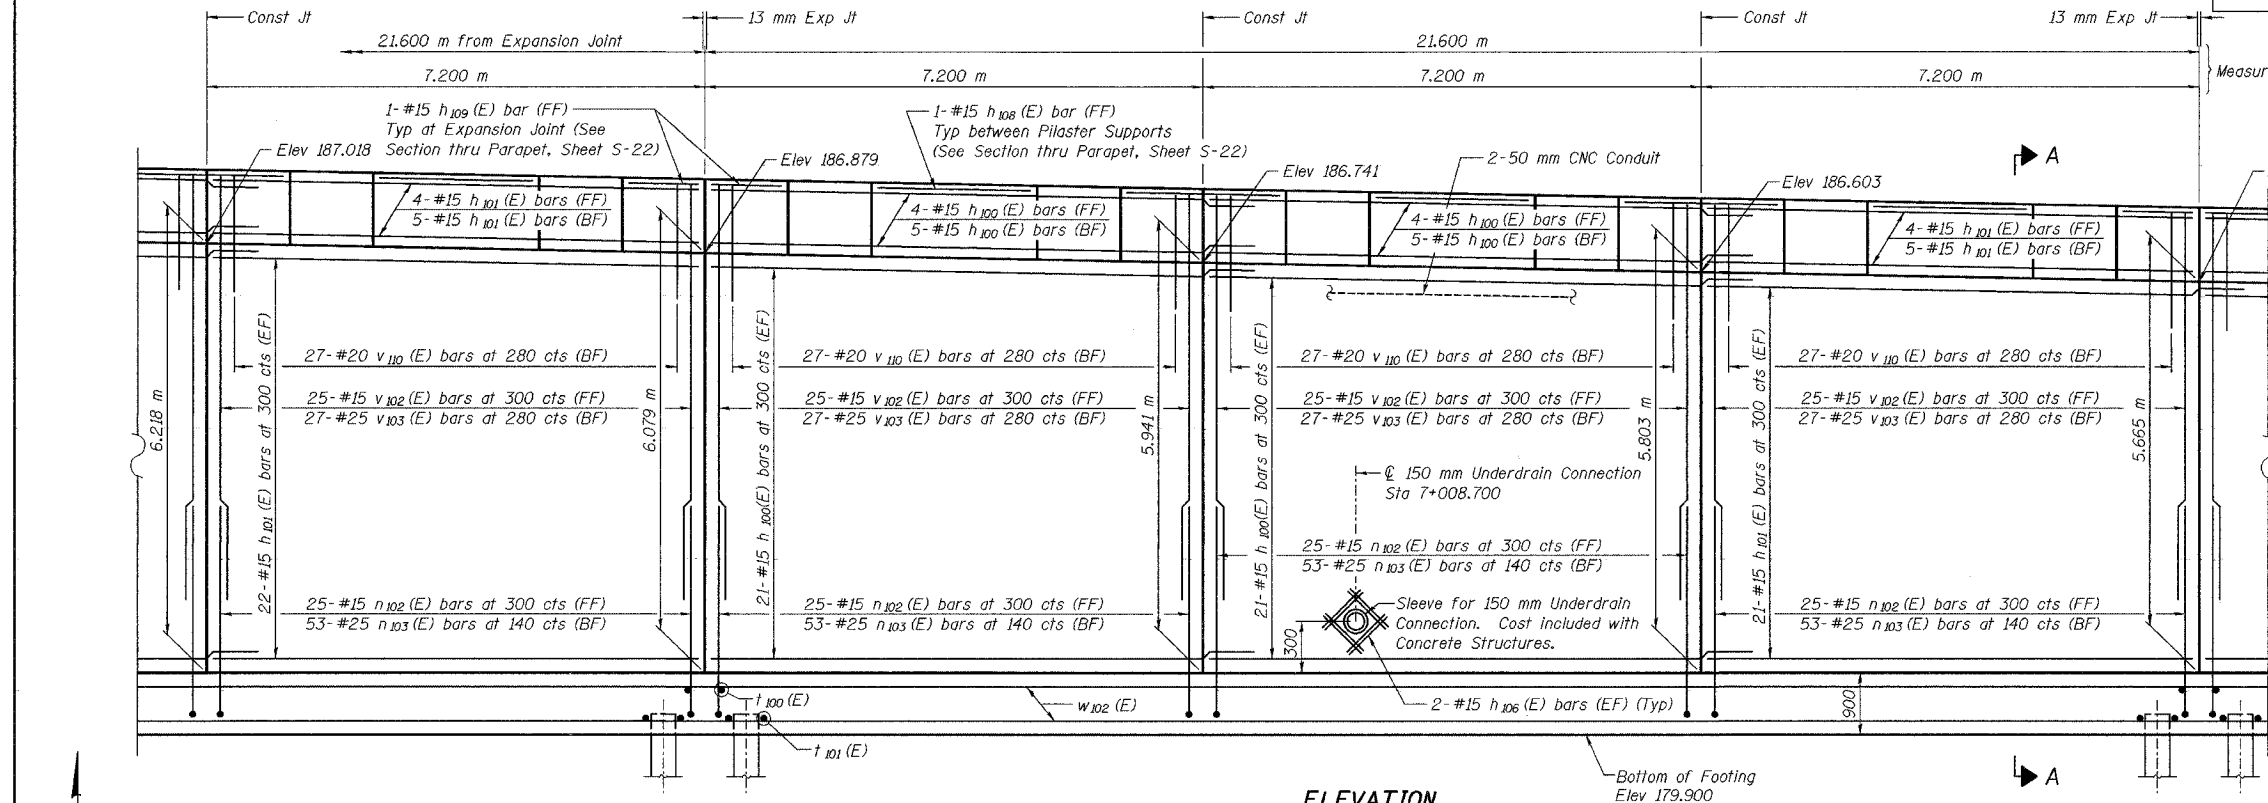

DESIGNED	BHS
CHECKED	KFA
DRAWN	MJB
CHECKED	GSP

MINIMUM BAR LAPS

#15 bars = 640

#20 bars = 790

#25 bars = 1320

LEGEND

BF = Back Face

FF = Front Face

EF = Each Face

NOTES:

See Sheet S-22 for Section A-A, Pilaster Support details, and Bill of Material.

See Sheet S-23 for Rustication details and Expansion Joint Detail.

Stations are referenced to @ I-80/94.

Reinforcement bars designated (E) shall be epoxy coated.

All dimensions are in millimeters (mm) except as noted.

See Electrical Drawings for Junction Box and Conduit Details.

See Drainage Drawings for Underdrain Connection to Catch Basin.

ILLINOIS DEPARTMENT OF TRANSPORTATION

F.A.L. ROUTE 80/94 AND U.S. ROUTE 6 LOCAL ROAD RECONSTRUCTION

PLAN AND ELEVATION (6 OF 19)

SECTION 2001-167R

COOK COUNTY

STATION 6+850.000 to STATION 7+400.281

STRUCTURE NO. 016-W873

DATE 07/05

AMERICAN CONSULTING ENGINEERS

FOR INFORMATION ONLY