


F.A.I. RTE.	SECTION	COUNTY	TOTAL SHEETS	SHEET NO.
80/94	2626.2-R-2	COOK	1207	1085
STA.		TO STA.		
FED. ROAD DIST. NO.		ILLINOIS FED. AID PROJECT		
CONTRACT NO. 62114		INDOT DES. NO 0100987		

BY	DATE
FINISH SURVEY	DATE
NOTE BOOK	NO.
AREAS CHECKED	

BY	DATE
ORIGINAL SURVEY	DATE
NOTE BOOK	NO.
AREAS CHECKED	

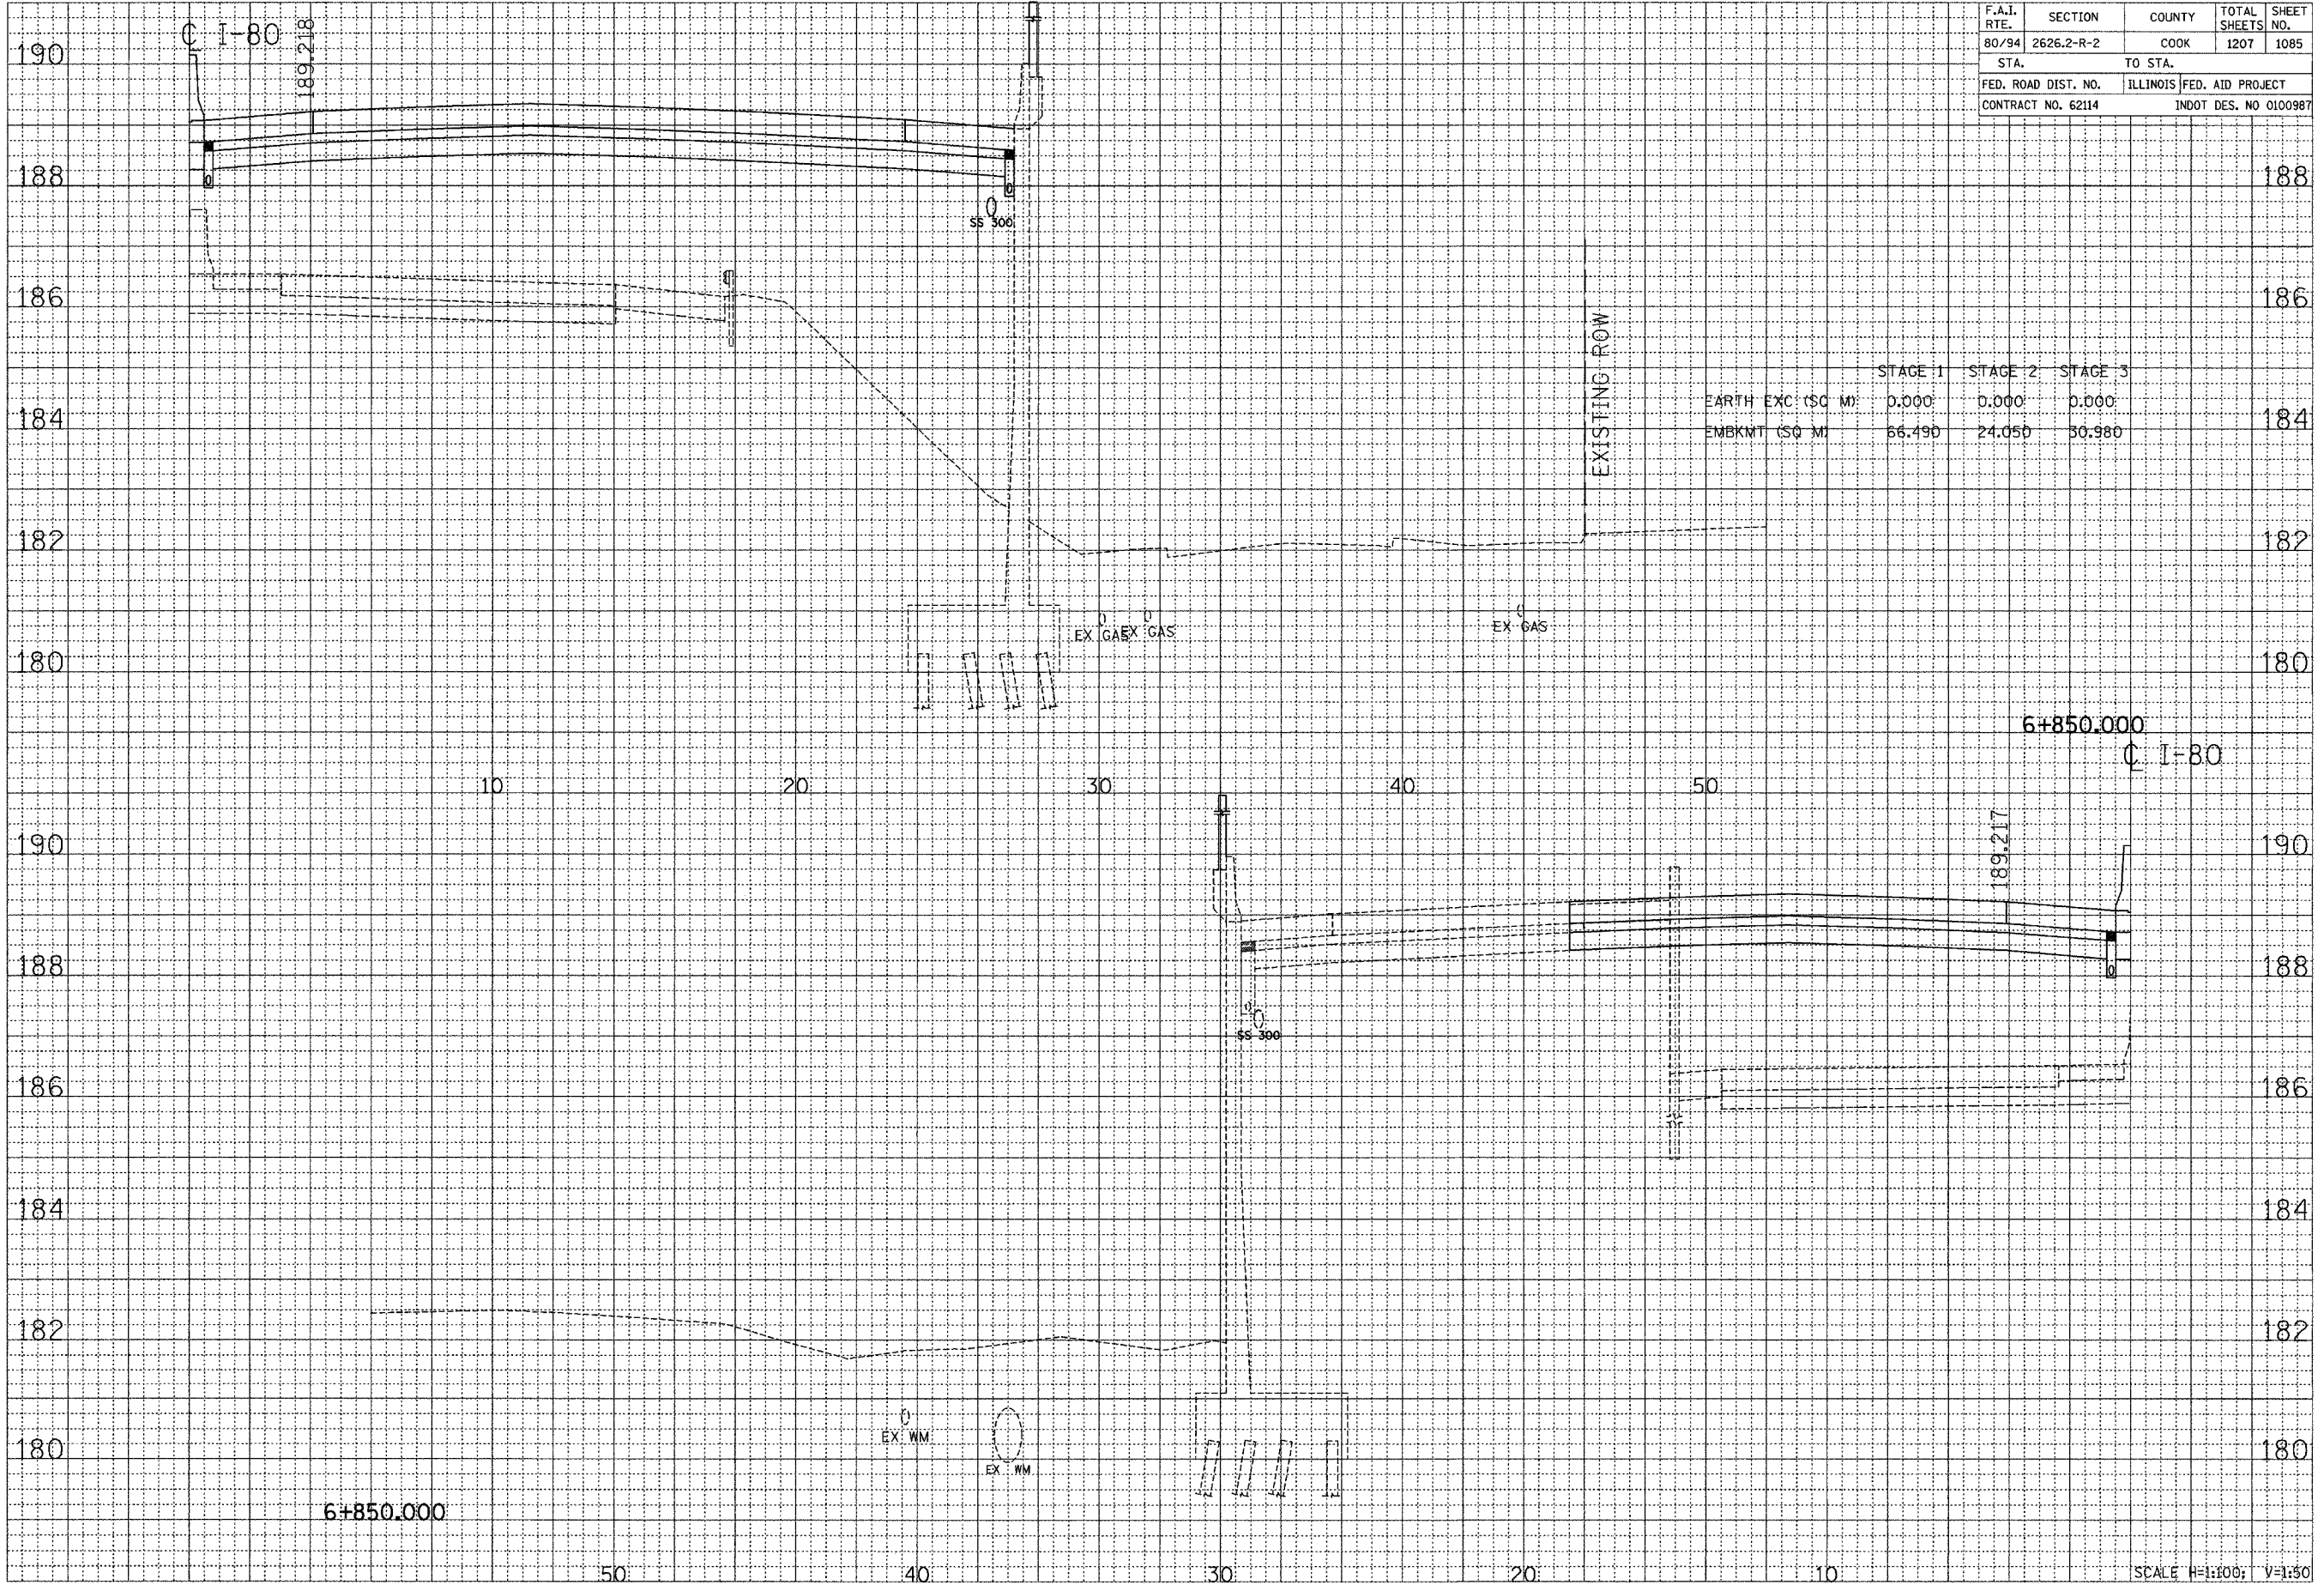

	STAGE 1	STAGE 2	STAGE 3
EARTH EXC (SQ M)	0.000	0.000	0.000
EMBANKT (SQ M)	66.490	24.050	30.980

CROSS SECTION - I-80/94/US 6

Scale H=1:100; V=1:50