



C I-80

F.A.L. RTE.	SECTION	COUNTY	TOTAL SHEETS	SHEET NO.
80/94	2626.2-R-2	COOK	1207	1124
STA.		TO STA.		
FED. ROAD DIST. NO.		ILLINOIS	FED. AID PROJECT	
CONTRACT NO. 62114		INDOT DES. NO 0100987		

FINAL SURVEY	DATE
SURVEYED BY	BY
NOTE BOOK NO.	DATE
TEMPLATE	
AREAS CHECKED	

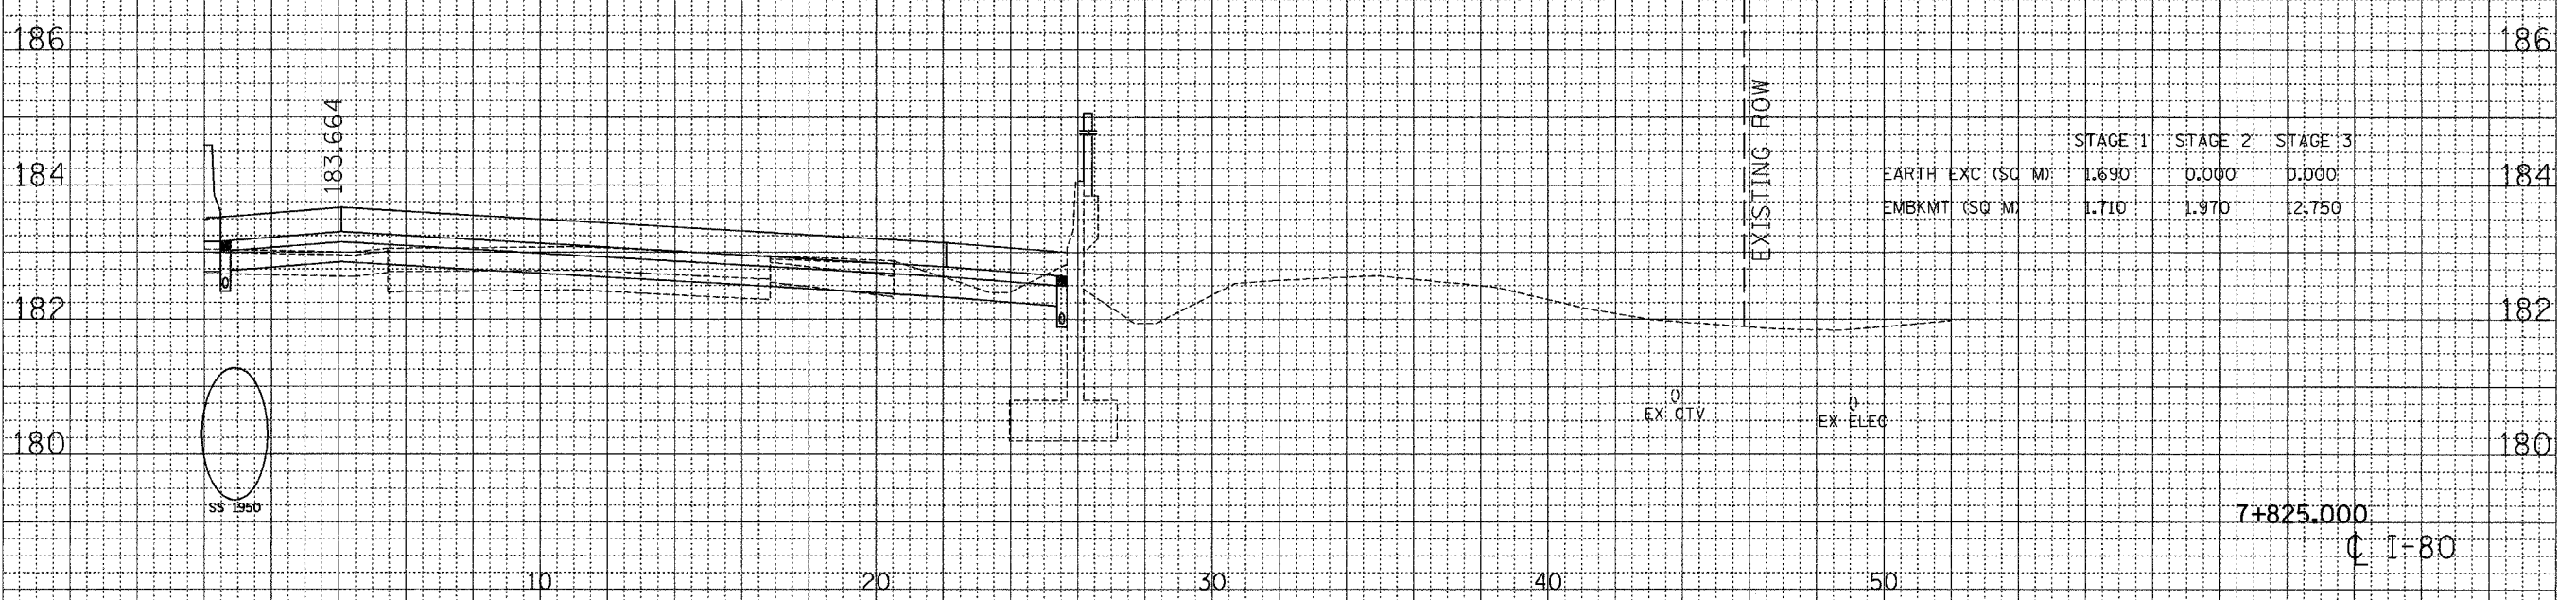

ORIGINAL SURVEY	DATE
SURVEYED BY	BY
NOTE BOOK NO.	DATE
TEMPLATE	
AREAS CHECKED	

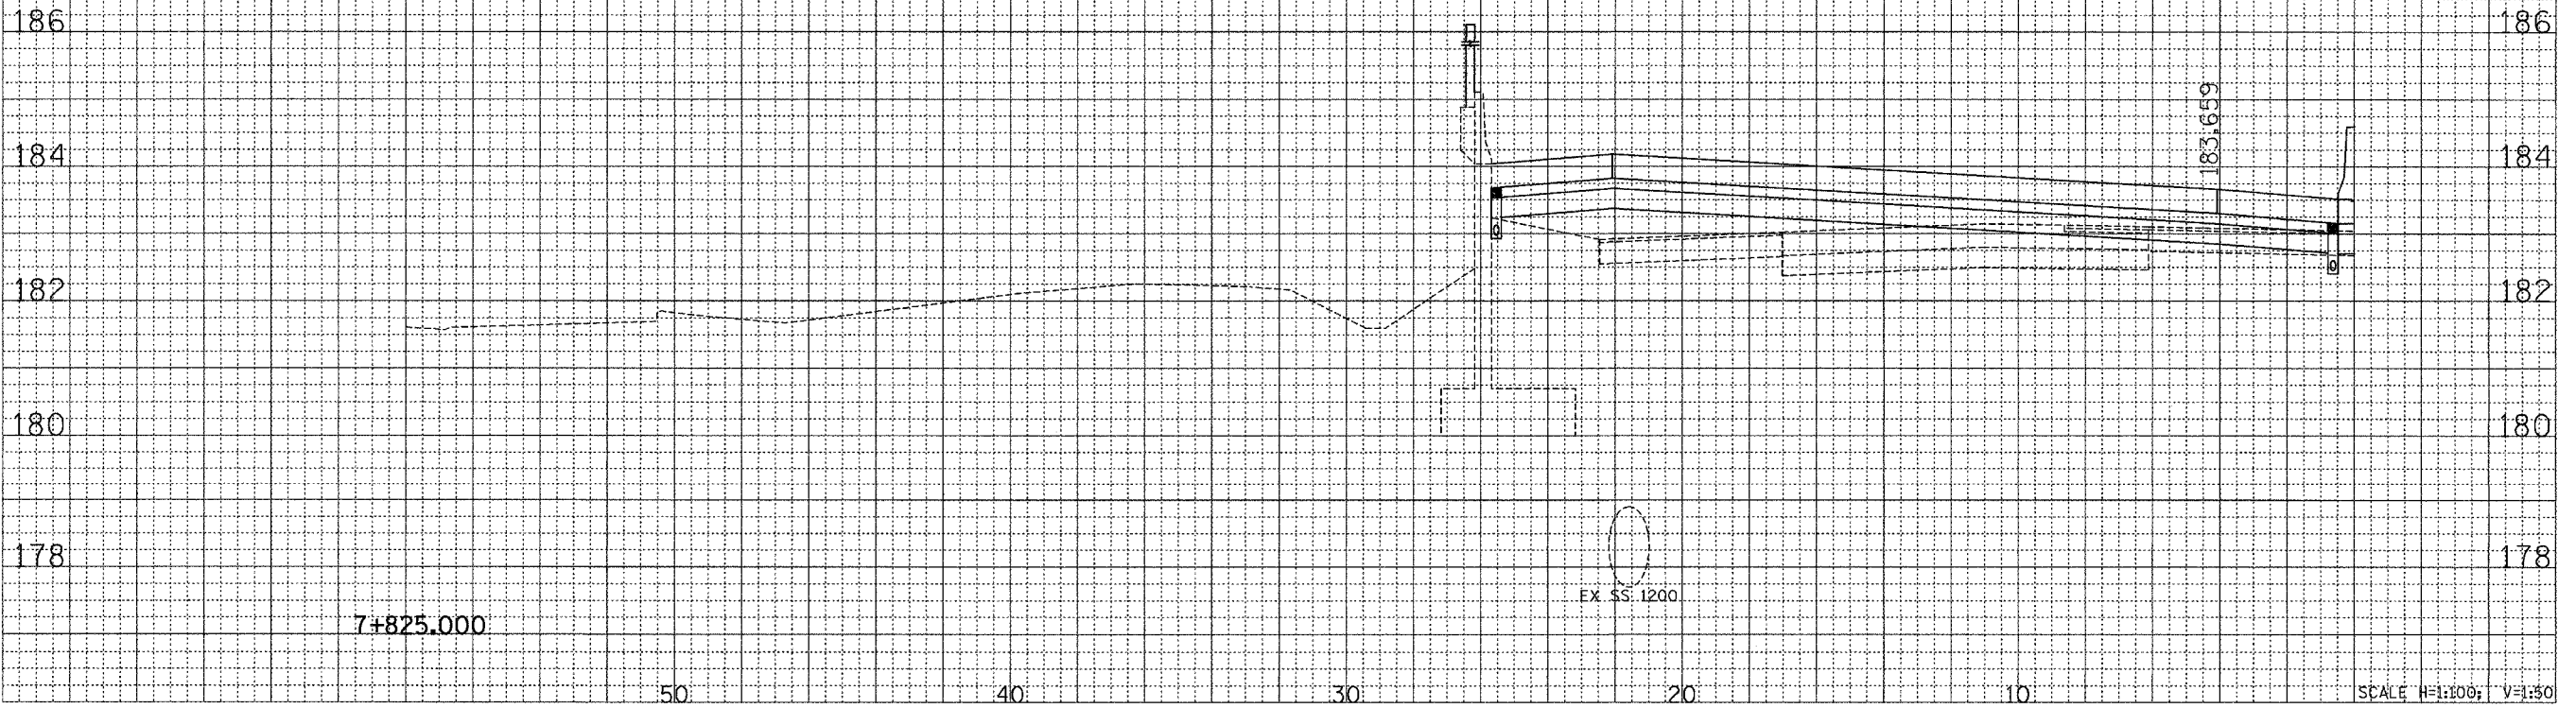

Small vertical text at the bottom right corner, likely a file path or reference number.