



F.A.I. RTE.	SECTION	COUNTY	TOTAL SHEETS	SHEET NO.
80/94	2626.2-R-2	COOK	1207	1141
STA.		TO STA.		
FED. ROAD DIST. NO.		ILLINOIS FED. AID PROJECT		
CONTRACT NO. 62114		INDOT DES. NO 0100987		

BY	DATE

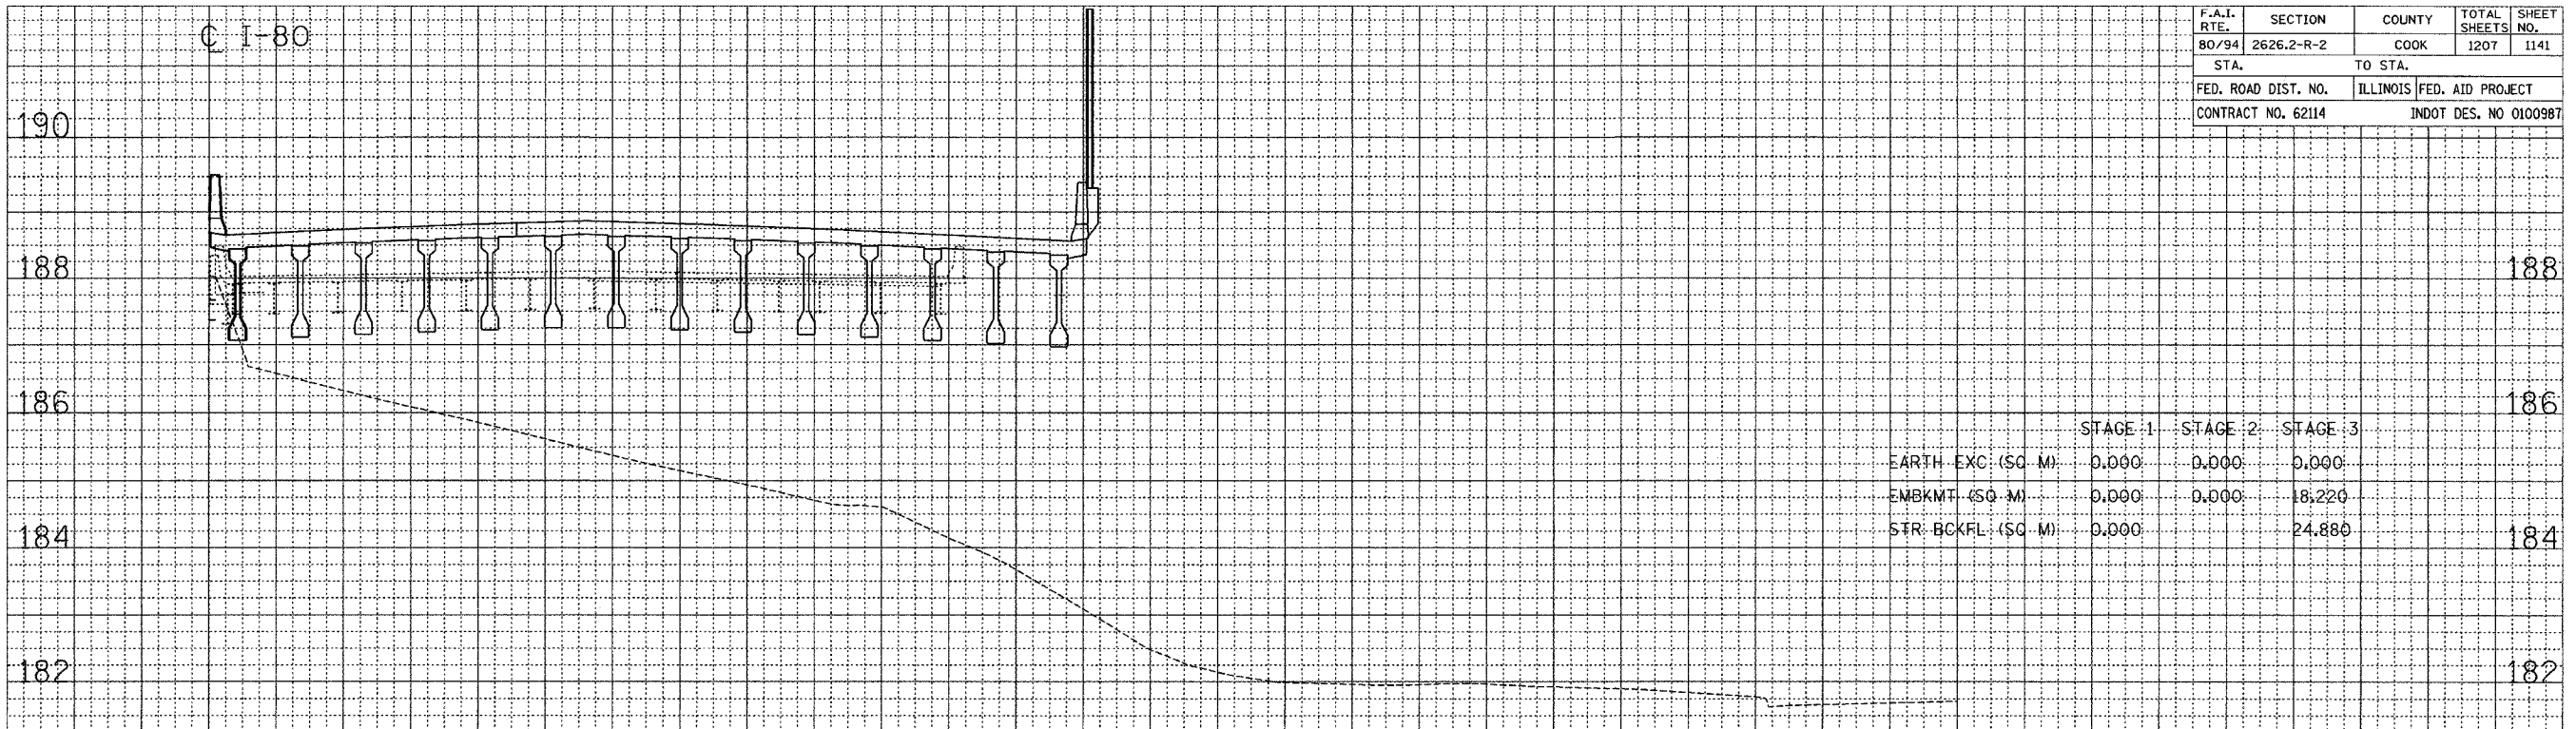

BY	DATE

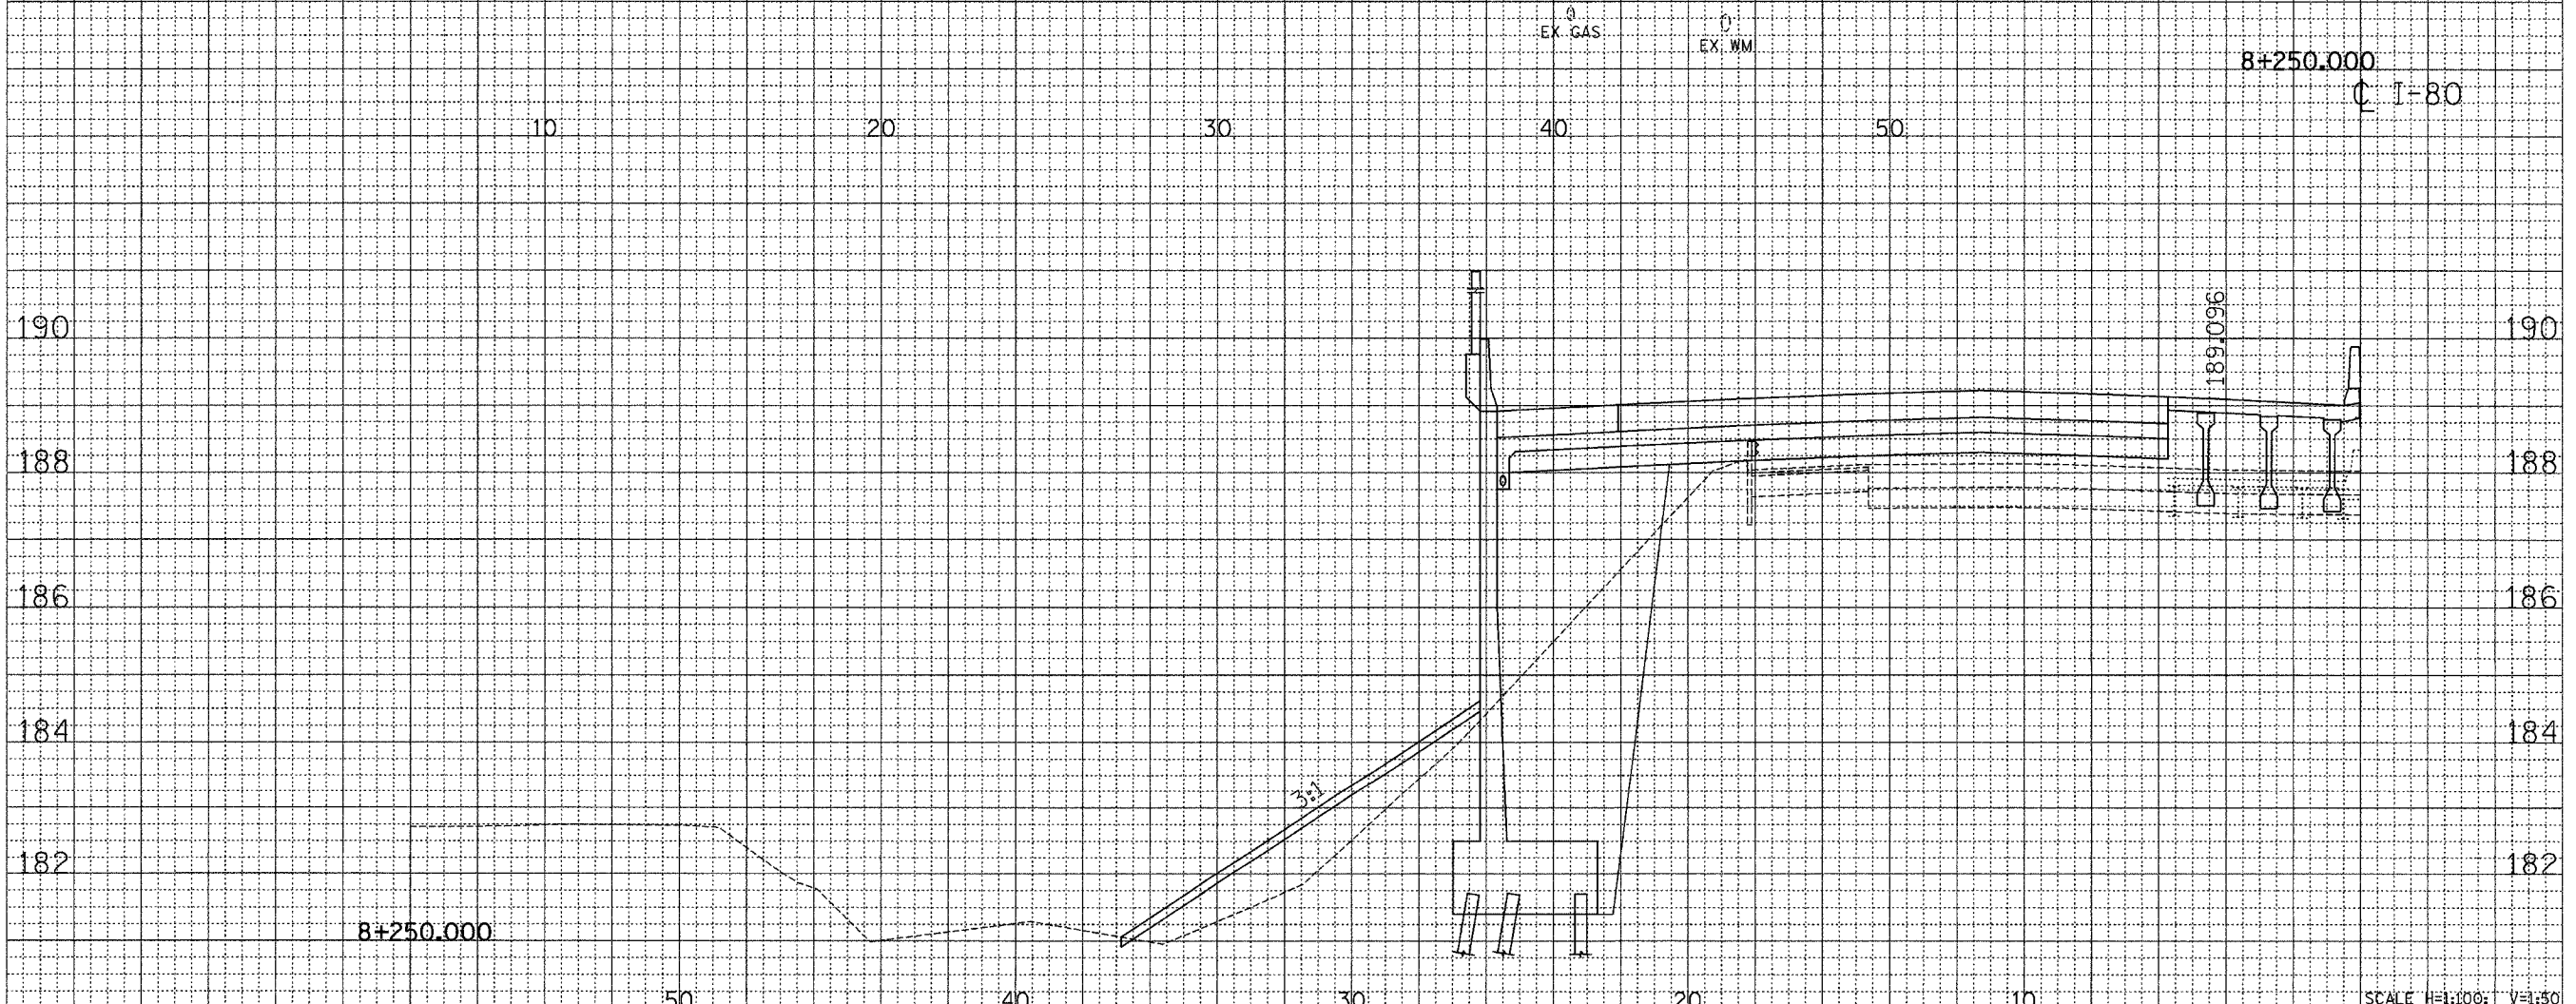

CROSS SECTION - I-80/94/US 6

Sheets vs 05/11/14 rdb 05/14/2005 08:58:59 AM