


F.A.I. RTE.	SECTION	COUNTY	TOTAL SHEETS	SHEET NO.
80/94	2626.2-R-2	COOK	1207	1150
STA.		TO STA.		
FED. ROAD DIST. NO.		ILLINOIS	FED. AID PROJECT	
CONTRACT NO. 62114		INDOT DES. NO 0100987		

C I-80

FINAL SURVEY	BY	DATE
SHAWYED		
PLOTTED		
NOTE BOOK		
NO.		
AREAS CHECKED		

ORIGINAL SURVEY	BY	DATE
SHAWYED		
PLOTTED		
NOTE BOOK		
NO.		
AREAS CHECKED		

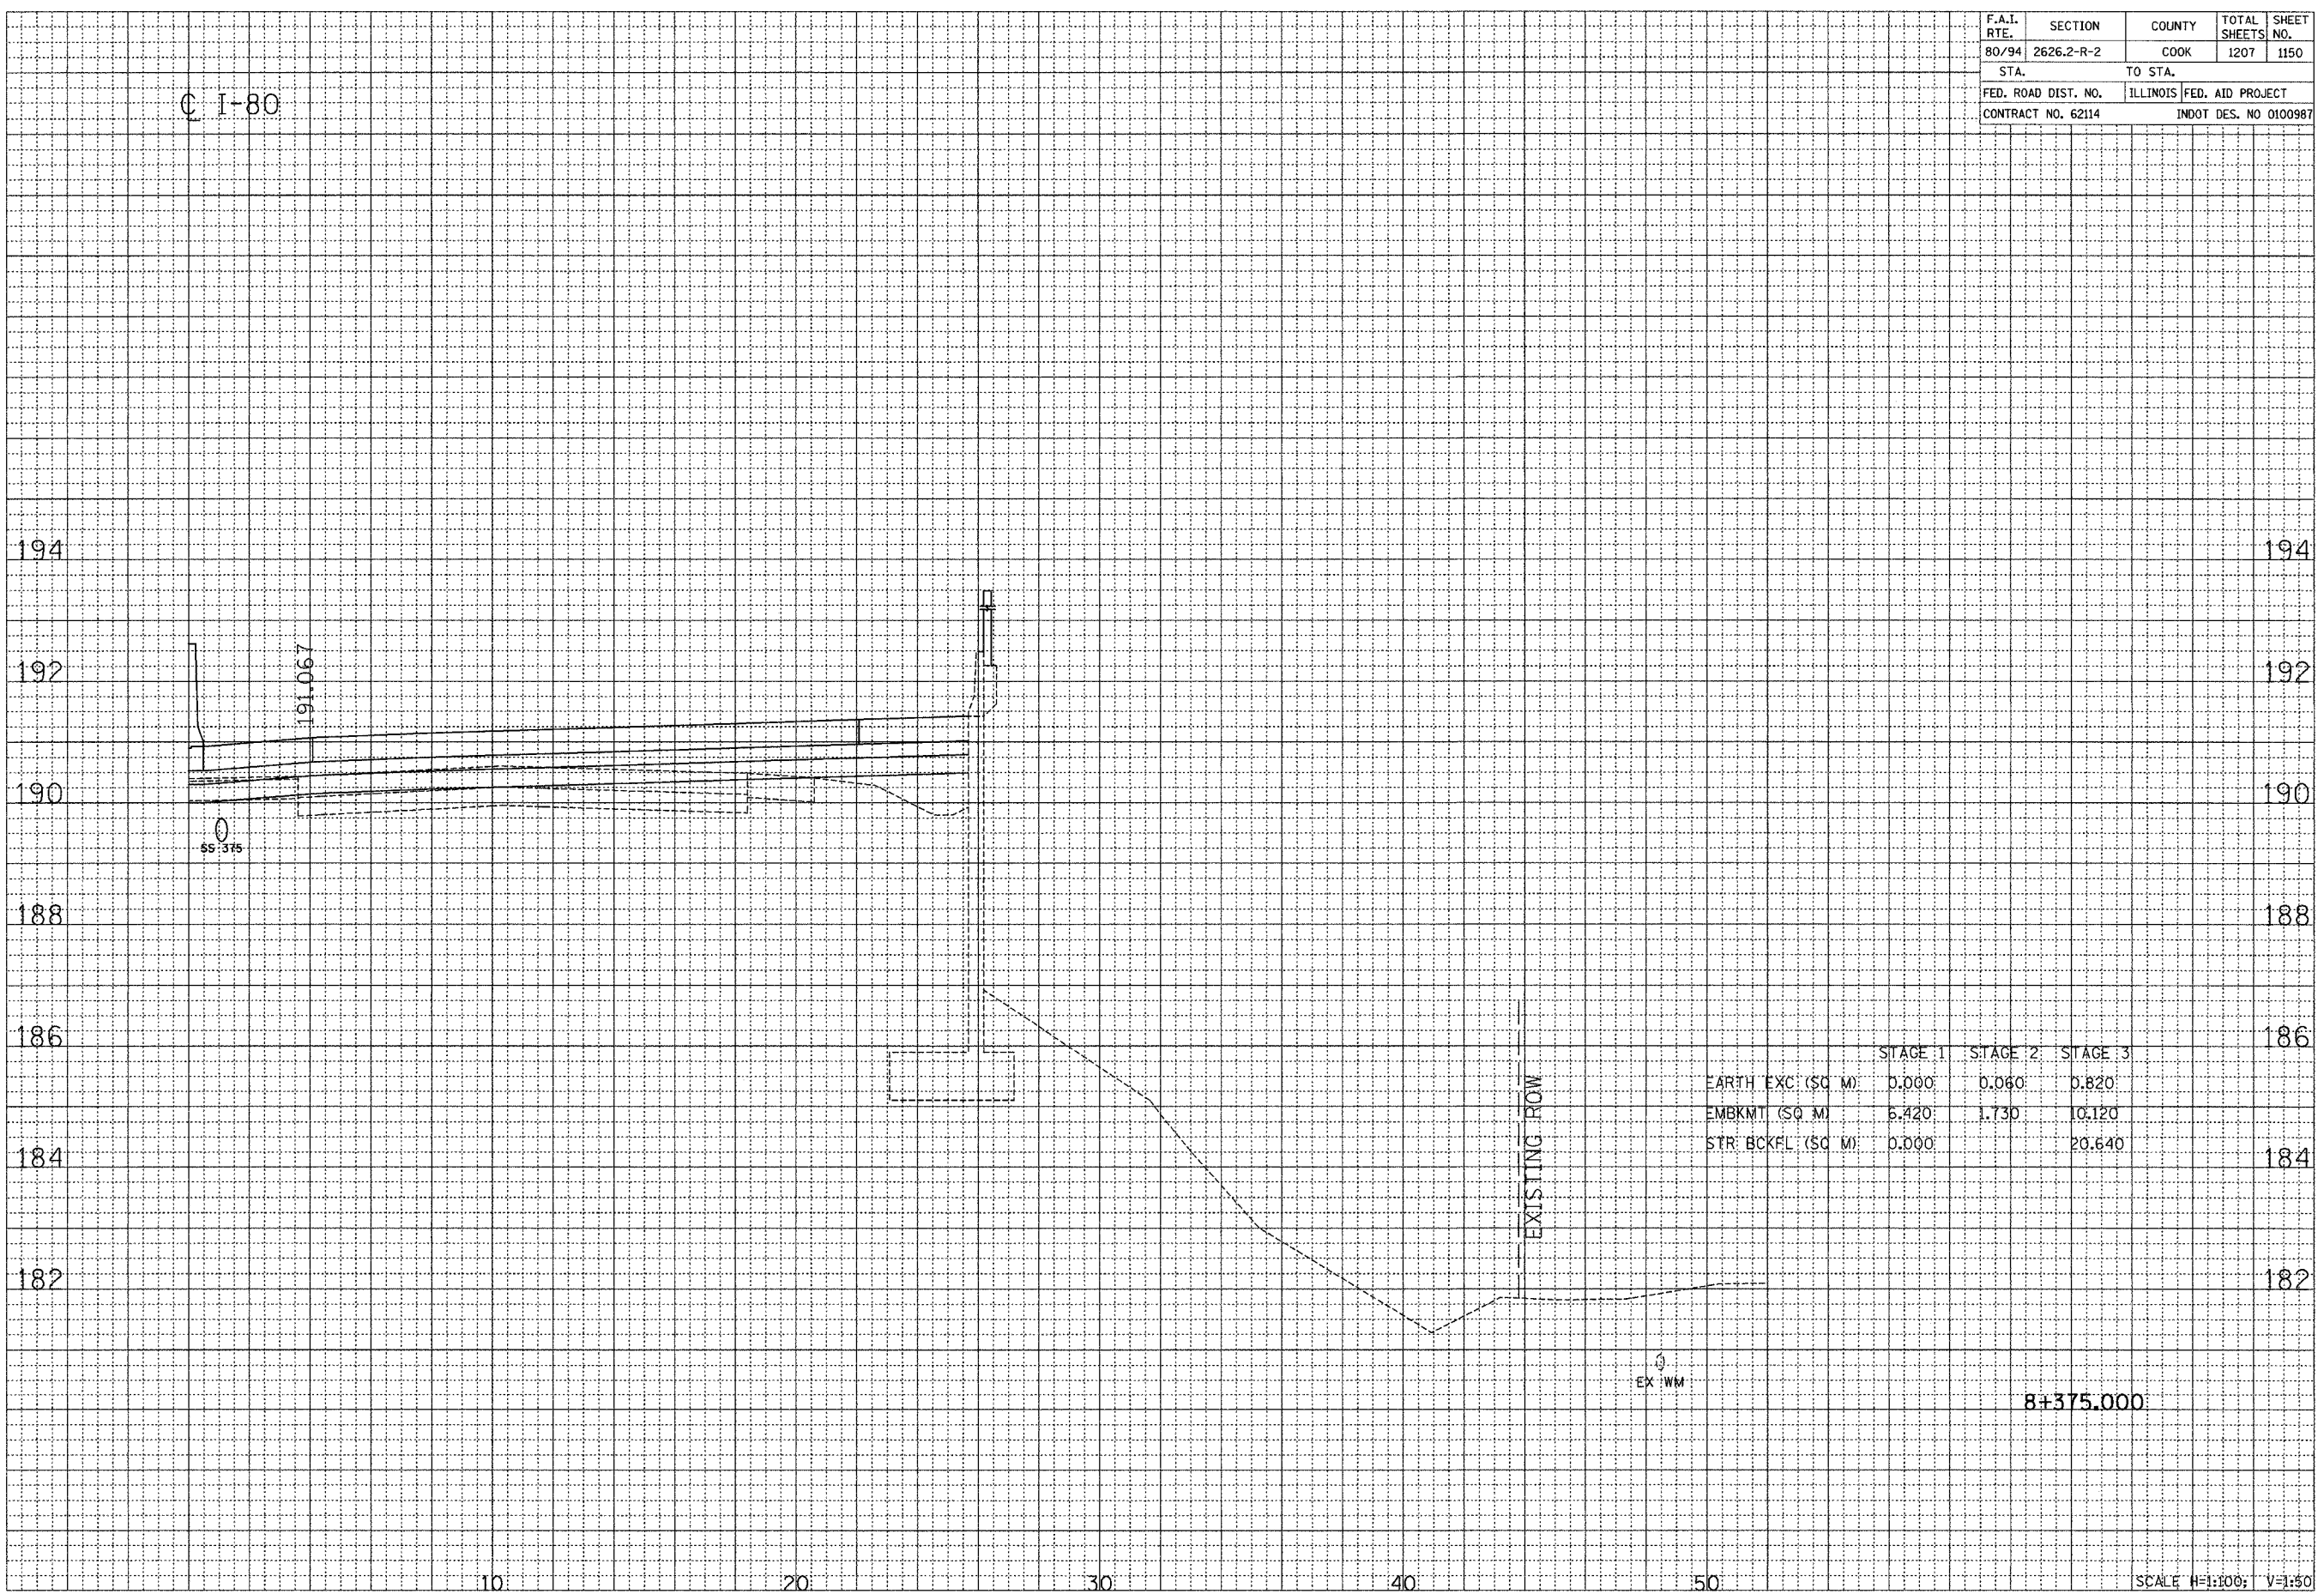

8+375.000

SCALE H=1:100; V=1:50

CROSS SECTION - I-80/94/US 6