


C I-80


F.A.I. RTE. 80/94	SECTION 2626.2-R-2	COUNTY COOK	TOTAL SHEETS 1207	SHEET NO. 1187
STA.		TO STA.		
FED. ROAD DIST. NO.		ILLINOIS FED. AID PROJECT		
CONTRACT NO. 62114		INDOT DES. NO 0100987		

BY	DATE
SURVEYED	
PLOTTED	
NOTE BOOK	
AREAS CHECKED	

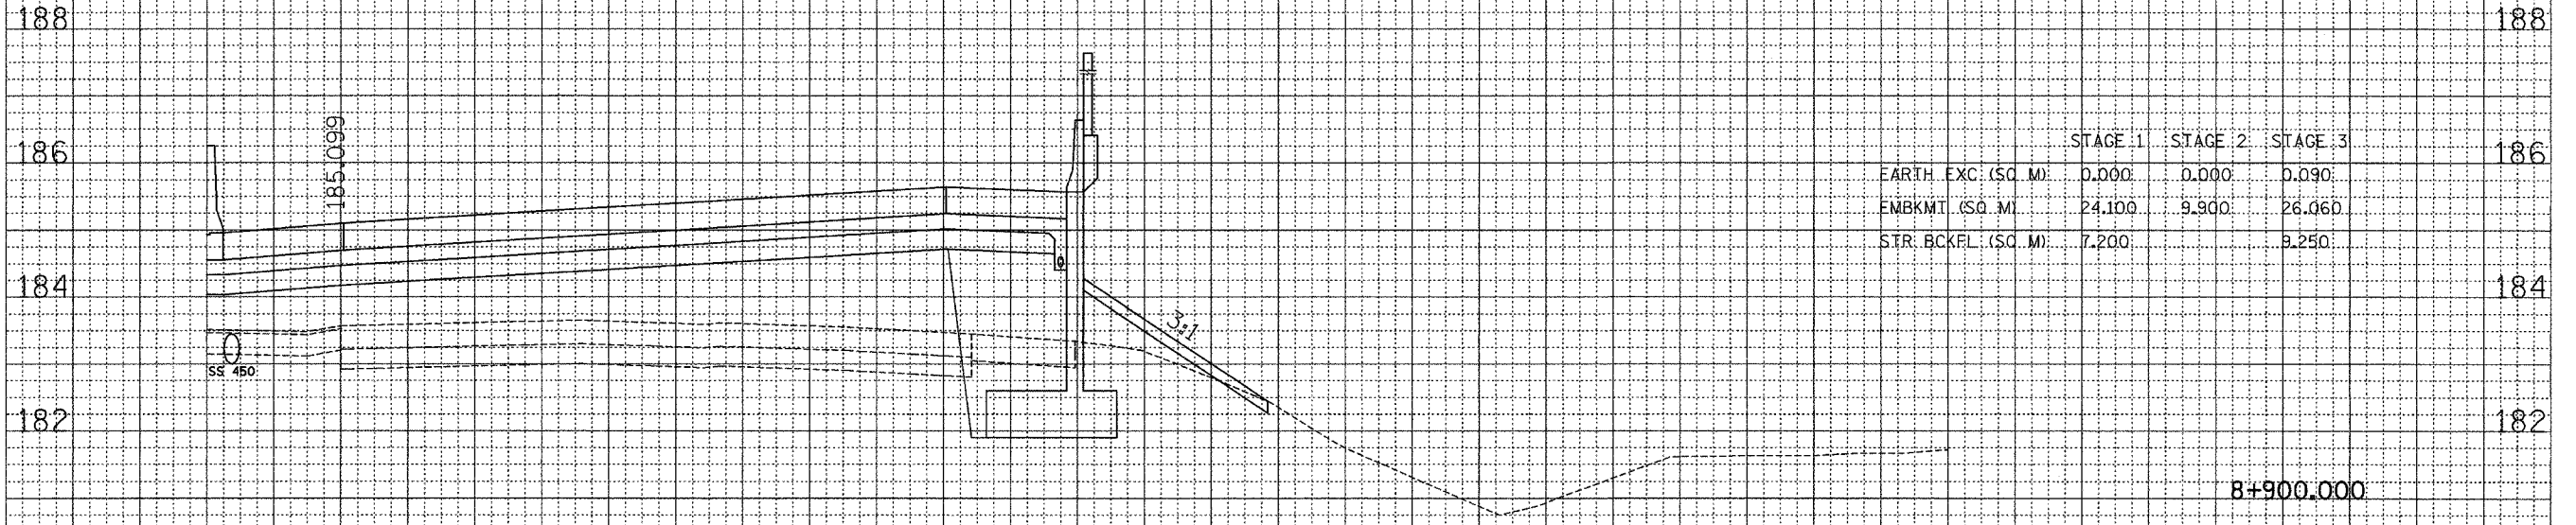

C I-80

BY	DATE
SURVEYED	
PLOTTED	
NOTE BOOK	
AREAS CHECKED	

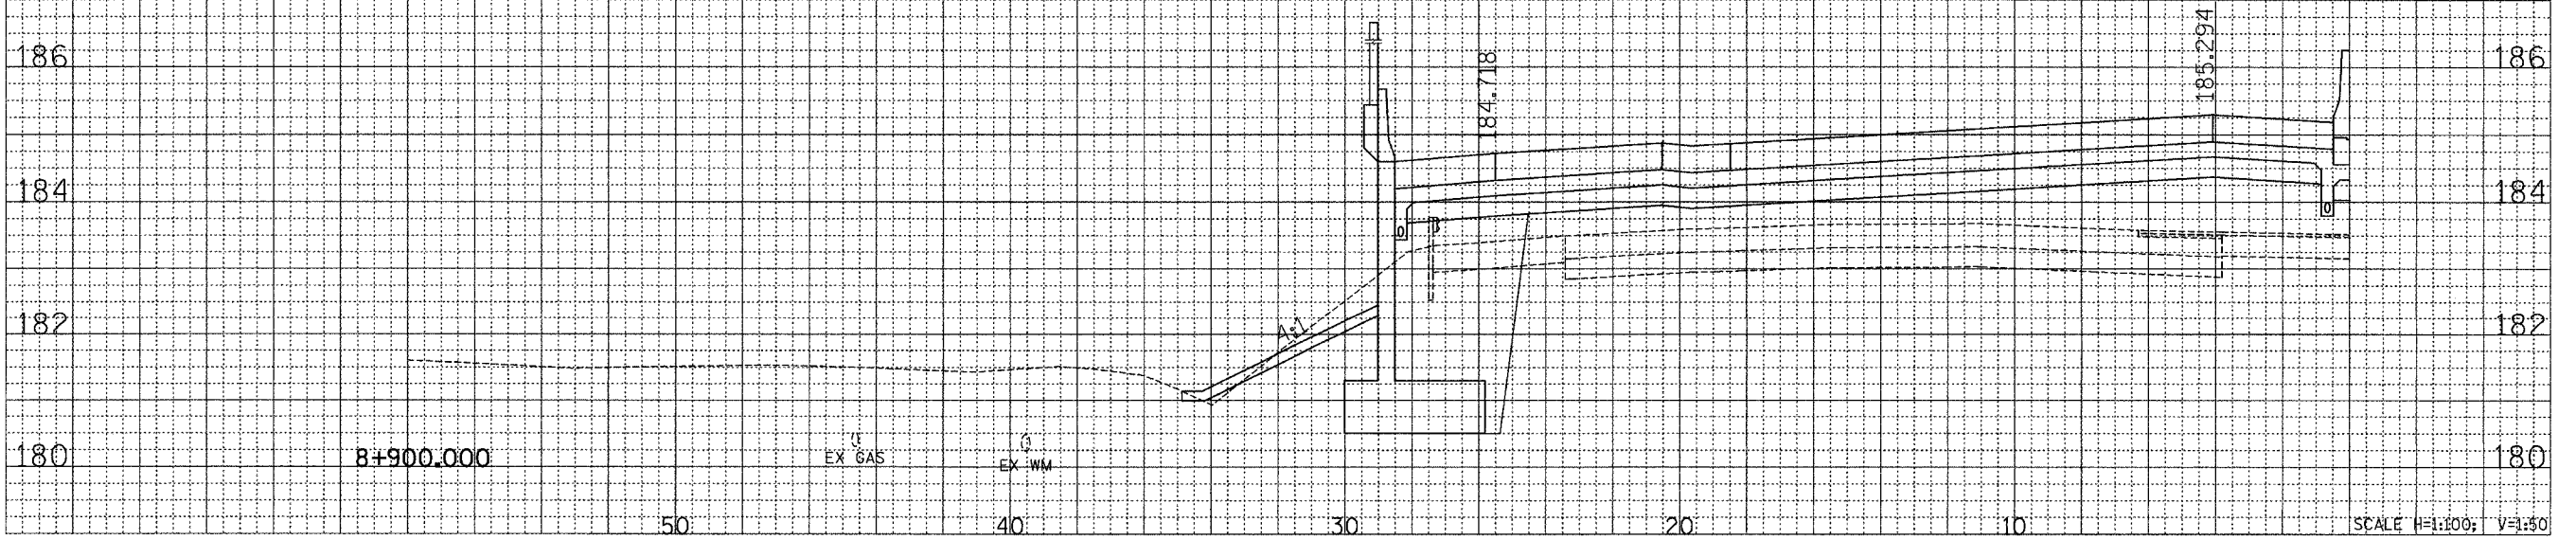

CROSS SECTION - I-80/94/US 6