



PLAN AT RAILROAD CROSSING

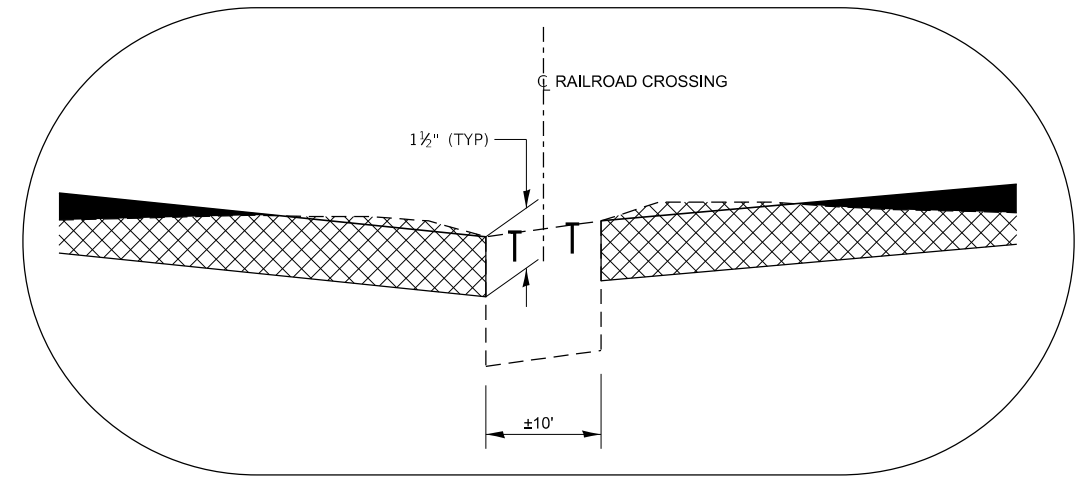

DETAIL A

DESIGNER NOTE:
 ADD STATIONING, RAILROAD NAME
 AND ADDITIONAL RAILROAD TRACKS (IF REQUIRED)

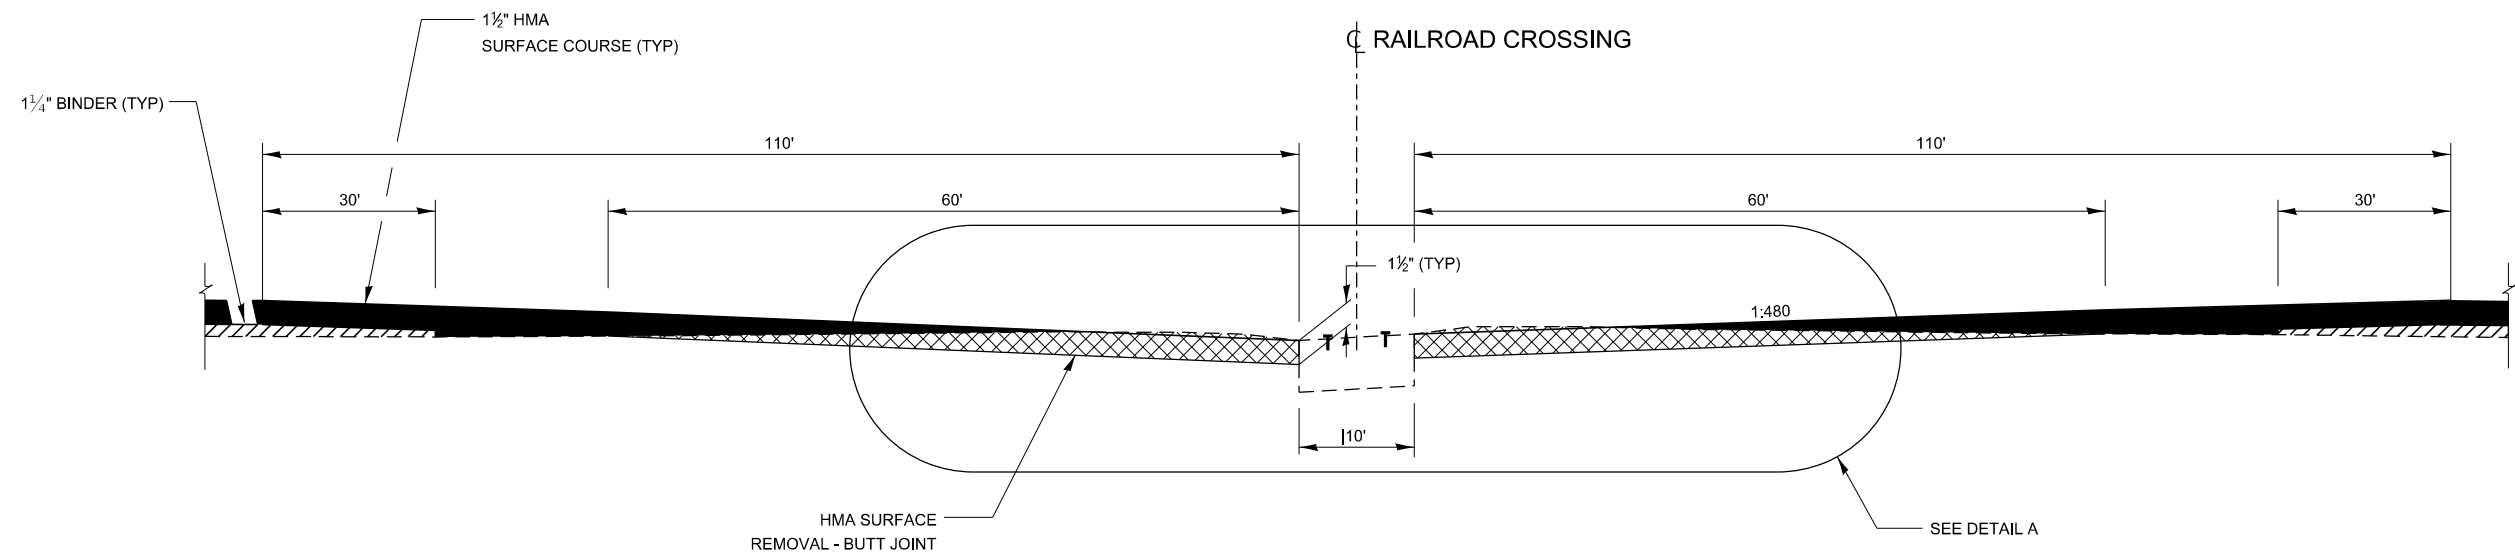

BUTT JOINT AT RAILROAD CROSSING

406-12

MODEL.dwg 3 14 21 16
 FILE NAME: p:\illinois\chaw_bentley.com\PI\DOT\Documents\DOT Offices\District 3\Standards - District 3\DETAILS\SUBDISTRICT 3 STANDARD DETAILS.DGN\MO-499_SURE_CSE_PAVT_REHAB & SHLD.dgn

USER NAME = ronald.pohar	DESIGNED -	REVISED -
	DRAWN -	REVISED -
PLOT SCALE = 100,000' / in.	CHECKED -	REVISED -
PLOT DATE = 3/15/2024	DATE -	REVISED -

STATE OF ILLINOIS
 DEPARTMENT OF TRANSPORTATION

SCALE: SHEET OF SHEETS STA. TO STA.

F.A. RTE.	SECTION	COUNTY	TOTAL SHEETS	SHEET NO.
CONTRACT NO.				
ILLINOIS FED. AID PROJECT				