


MODEL.dwg 3 details
 FILE: \\miller.pw.us\llc\paw.bentley.com\PIV\DOT\Documents\DOT Offices\O'Hare: 3\Projects-Carcy Details\03 Detail Revisions 2023\00-199 SURF CSE PAVT REHAB & SHLD.DWG

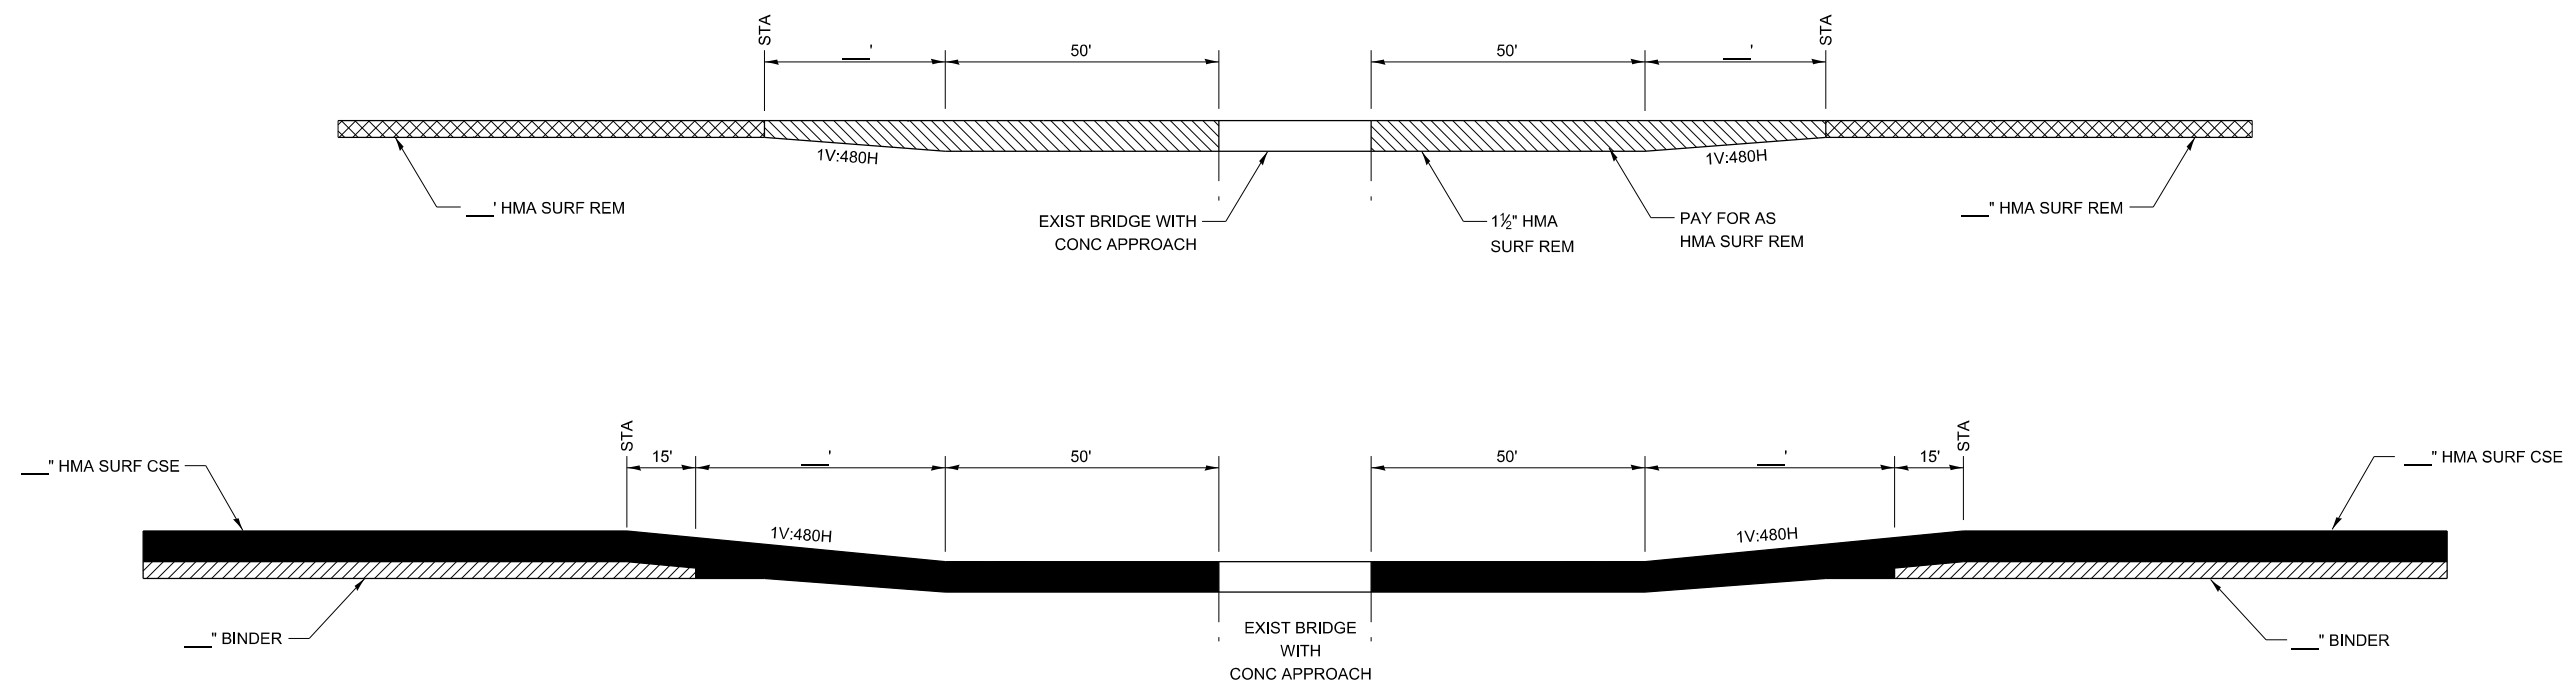

DESIGNER NOTE:
 BUTT JOINT DETAIL TO BE USED TO PREVENT DYNAMIC LOADING ON RESURFACING PROJECTS WHEN BRIDGE IS TO BE GAPPED AND WHEN RESURFACING PROFILE IS HIGHER THAN STRUCTURE PROFILE.
 ADJUST THICKENESS AND DISTANCES TO PROJECT SPECIFIC DETAILS.

**STRUCTURE BUTT JOINT
 MILLING AND RESURFACING AT BRIDGE**

406-16

USER NAME = Anthony.Grunstad	DESIGNED -	REVISED -
	DRAWN -	REVISED -
PLOT SCALE = 100,000 ' / in.	CHECKED -	REVISED -
PLOT DATE = 9/27/23	DATE -	REVISED -

**STATE OF ILLINOIS
 DEPARTMENT OF TRANSPORTATION**

SCALE:	SHEET	OF	SHEETS	STA.	TO	STA.
--------	-------	----	--------	------	----	------

F.A. RTE.	SECTION	COUNTY	TOTAL SHEETS	SHEET NO.
CONTRACT NO.				
ILLINOIS FED. AID PROJECT				