


CONNECTION DETAIL

CONNECTION OF TEMPORARY CONCRETE BARRIER WALL TO THE EXISTING/PROPOSED PARAPET OR CONCRETE MEDIAN BARRIER WALL WILL NOT BE PAID FOR SEPARATELY. THE COST OF THIS WORK SHALL BE INCLUDED IN THE CONTRACT UNIT PRICE FOR TEMPORARY CONCRETE BARRIER OR RELOCATE TEMPORARY CONCRETE BARRIER AS APPLICABLE.


NOTE: DETAIL IS SHOWN FOR INSTANCE WHEN TRAFFIC IS TO THE RIGHT OF THE CONNECTION. USE OPPOSITE HAND WHEN TRAFFIC IS TO THE LEFT OF THE CONNECTION.

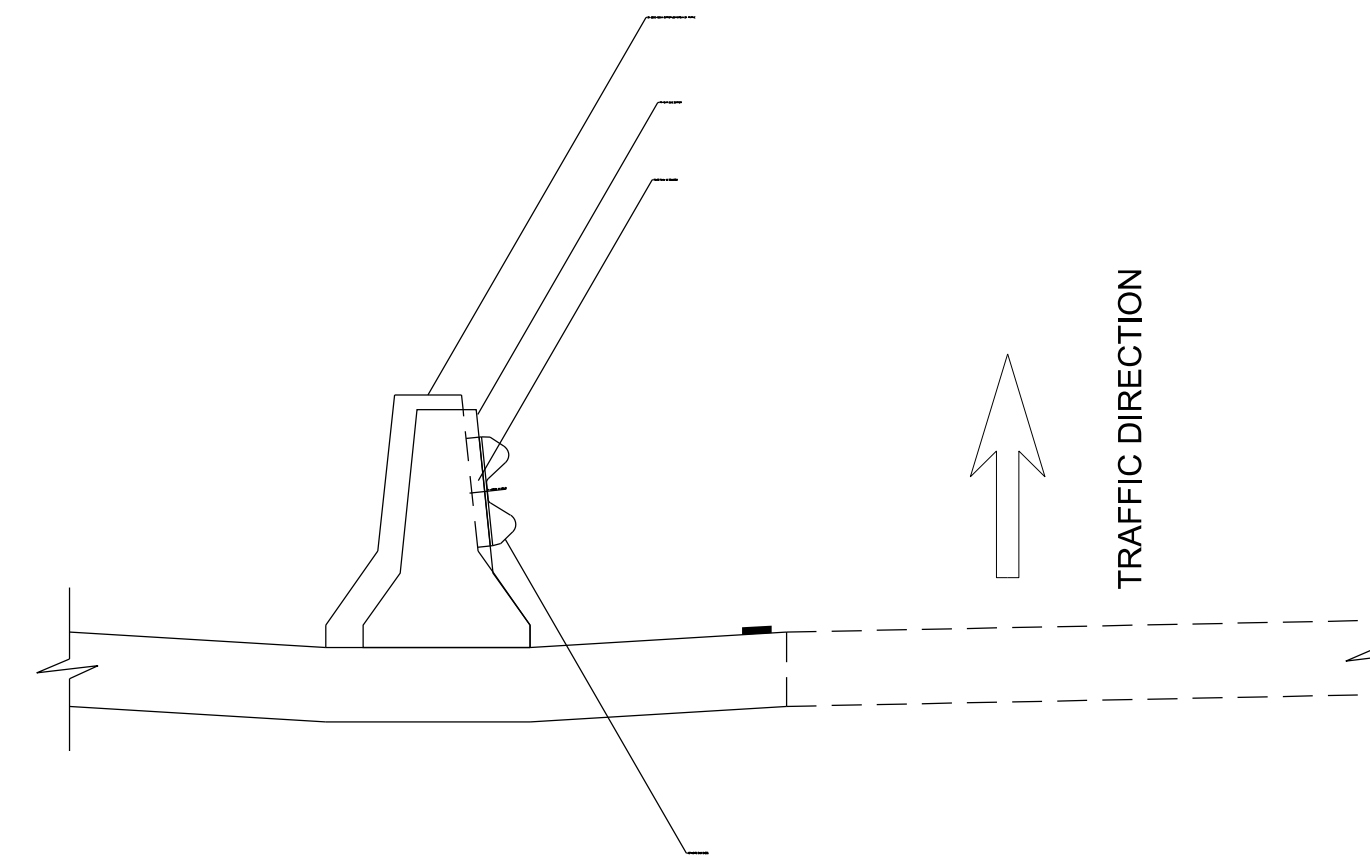

SECTION A-A

CONNECTION BETWEEN TEMPORARY CONCRETE BARRIER AND EXISTING CONCRETE MEDIAN BARRIER

DESIGNER NOTE:
USE APPROPRIATE SECTION A-A TO MATCH PROJECT CONDITIONS.

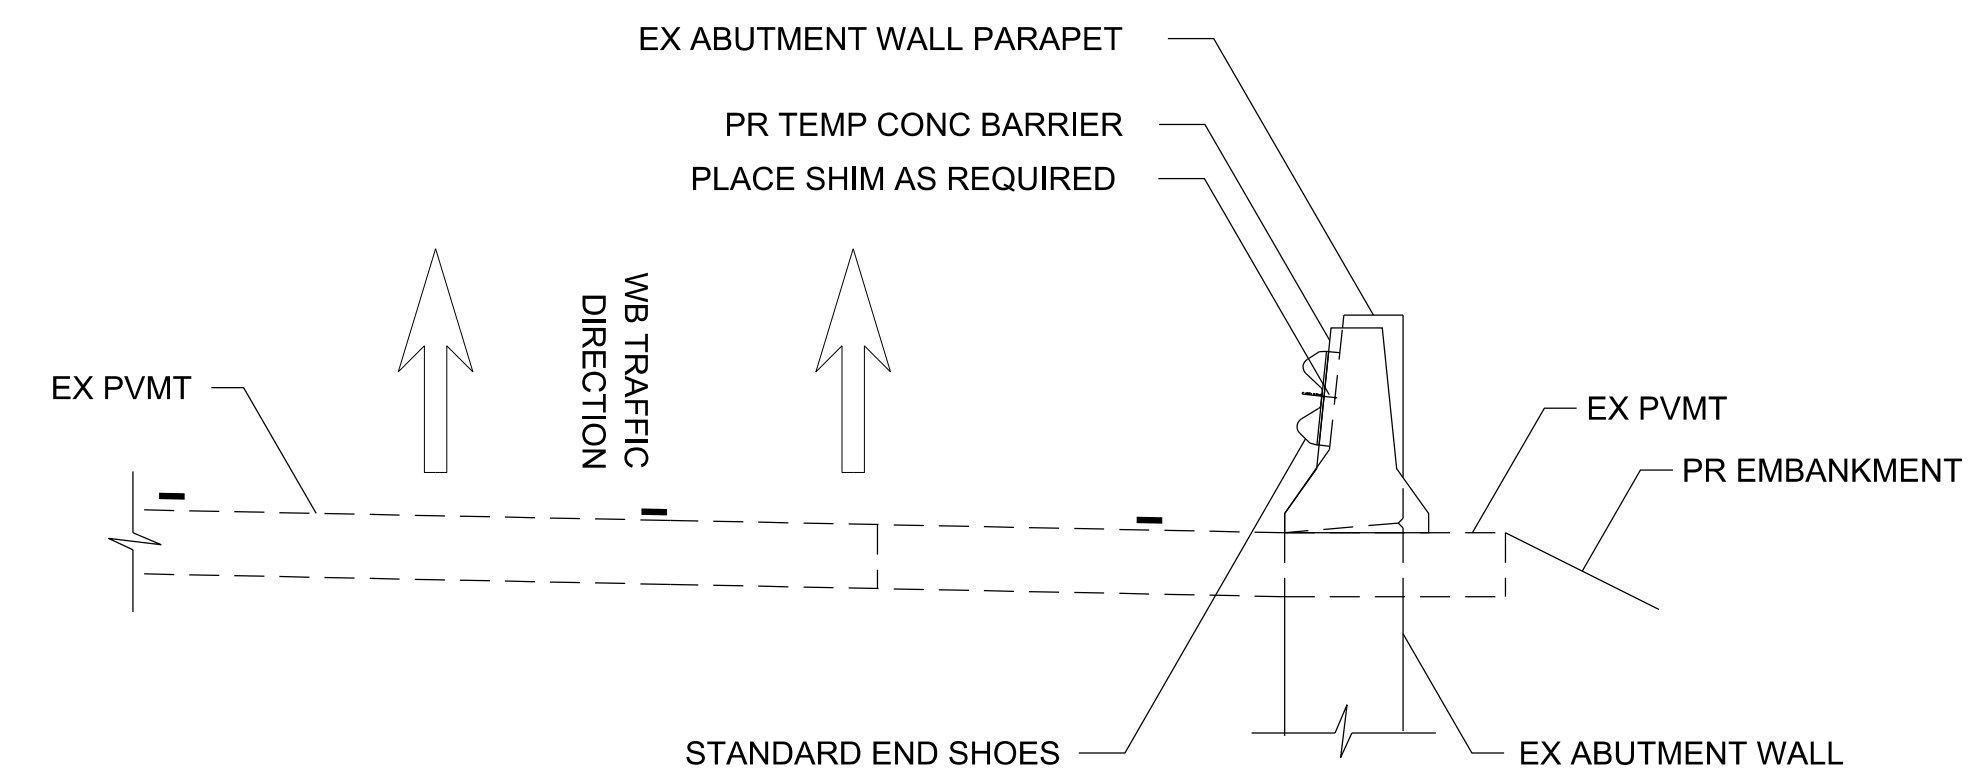

SECTION A-A

CONNECTION BETWEEN TEMPORARY CONCRETE BARRIER AND EXISTING ABUTMENT WALL PARAPET

MODEL: det 3 details
FILE NAME: p:\illinois\paw\benley.com\PI\DOT\Documents\DOT Offices\Dirlet 3\Projects\Staging and Traffic Control\Temporary Concrete Barrier Connection Details\03 Detail Revisions 2023\704-199 WORK_ZONE - SIGNING - PAVEMENT MARKING.dgn

USER NAME = anthony.grunstad	DESIGNED -	REVISED -
	DRAWN -	REVISED -
PLOT SCALE = 50.000 ' / in.	CHECKED -	REVISED -
PLOT DATE = 10/6/23	DATE -	REVISED -

STATE OF ILLINOIS
DEPARTMENT OF TRANSPORTATION

**STAGING AND TRAFFIC CONTROL TEMPORARY
CONCRETE BARRIER CONNECTION DETAILS**

SCALE: SHEET OF SHEETS STA. TO STA.

F.A. RTE.	SECTION	COUNTY	TOTAL SHEETS	SHEET NO.
CONTRACT NO.				
ILLINOIS FED. AID PROJECT				