



PLAN

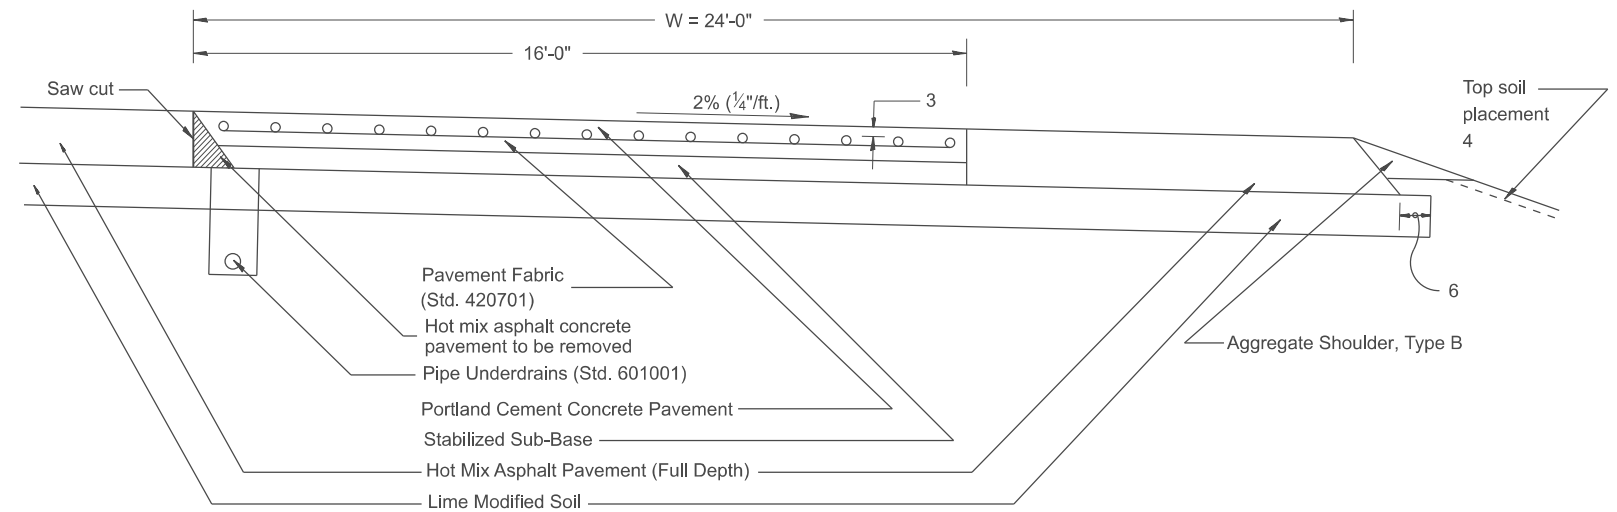

TYPICAL SECTION @ P.C.C. PAD
LOCATION D TO E
(See General Note 3)

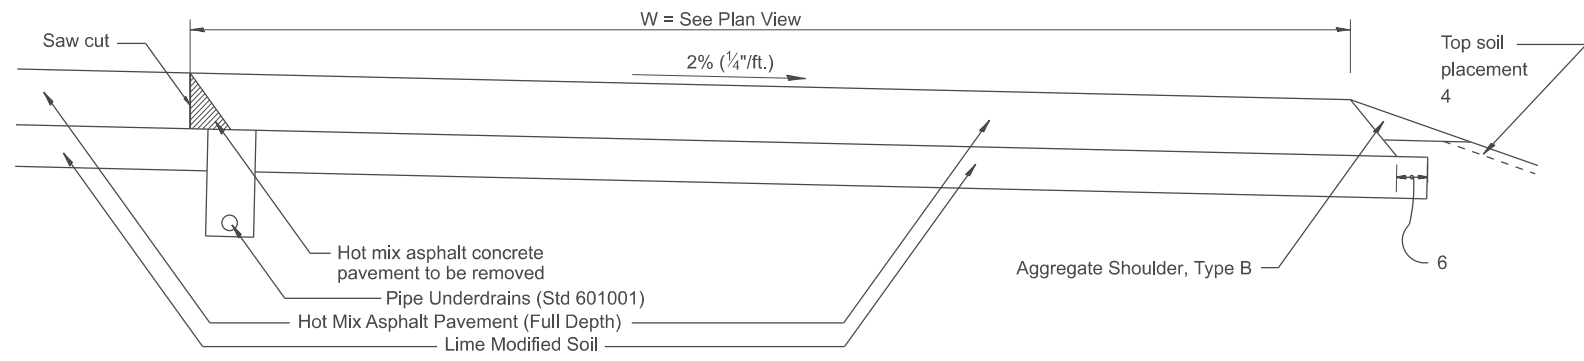

TYPICAL SECTION
LOCATION A TO D
LOCATION E TO I
(See General Note 3)

GENERAL NOTES

1. The P.C.C. Pavement shall be constructed without any joints.
2. The maximum longitudinal grade of P.C.C. Pad shall be $\pm 2\%$.
3. See plans for size and thicknesses.

All dimensions are in inches unless otherwise noted.

MODEL: SHT_PLAN
FILE NAME: C:\Bentley\CONNECT10110\organization\chill\DOT_Standards\Civil\DOT_Sheets.cad

USER NAME = Eric.Thomas	DESIGNED -	REVISED -
	DRAWN -	REVISED -
	CHECKED -	REVISED -
PLOT DATE = 12/7/2022	DATE -	REVISED -

**STATE OF ILLINOIS
DEPARTMENT OF TRANSPORTATION**

PORTABLE SCALE TURNOUT FOR NEW HOT MIX ASPHALT CONSTRUCTION			
SCALE: NOT TO SCALE	SHEET	OF SHEETS	STA. TO STA.

F.A. RTE.	SECTION	COUNTY	TOTAL SHEETS	SHEET NO.
	DISTRICT 4 DETAIL NO. 420101			
ILLINOIS		FED. AID PROJECT		