


DESIGNER NOTE: INCLUDE CHECK SHEET 16
 MODEL: SHT_PLAN
 FILE NAME: C:\Bentley\CONNECT\10110\organization-Chil\DOT_Standards\Civil\DOT_Sheets.dwg

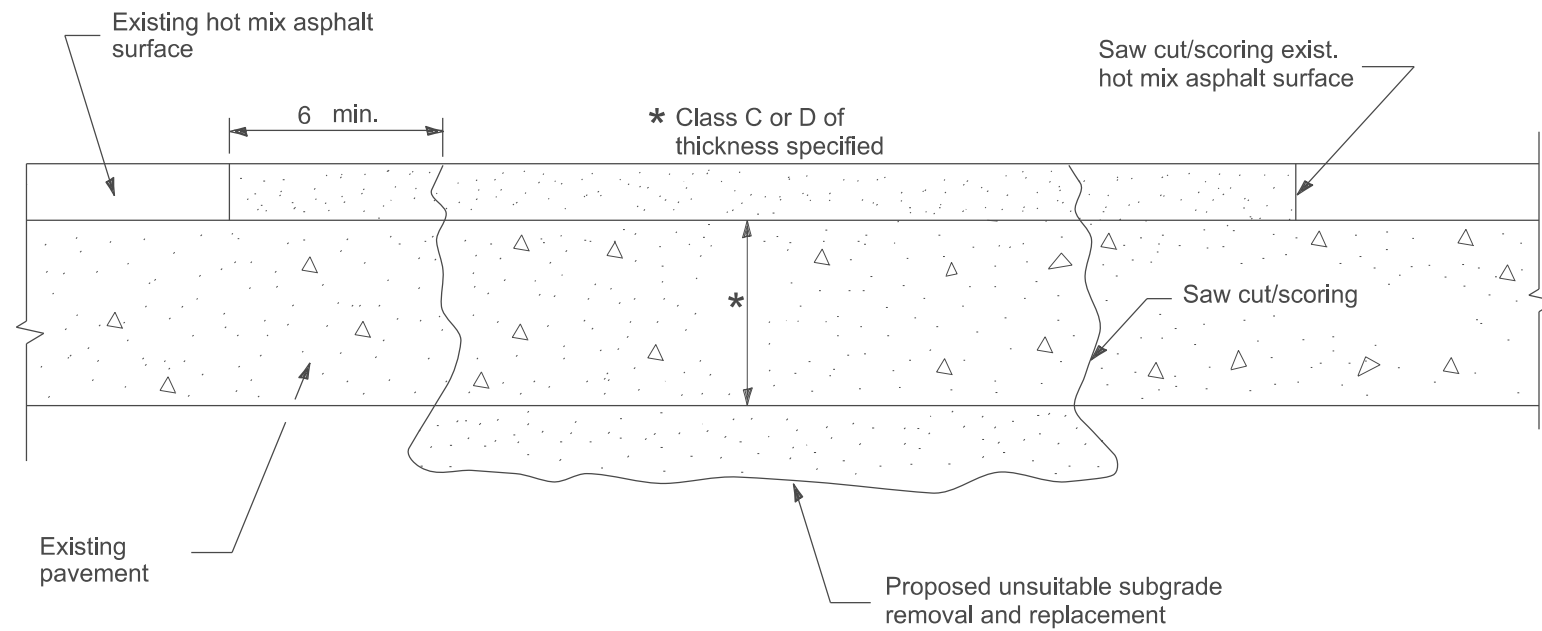

SEQUENCE OF CONSTRUCTION

1. Remove the existing hot mix asphalt surface.
2. Remove and replace full depth patches.
3. Replace hot mix asphalt surface.

**PAVEMENT PATCHING FOR
HOT MIX ASPHALT SURFACED PAVEMENT**

GENERAL NOTES

1. The width of the full depth patch over a trench shall be 12 wider on each side of the trench.

All dimensions are in inches unless otherwise noted.

USER NAME = Eric.Thomas	DESIGNED -	REVISED -
	DRAWN -	REVISED -
	CHECKED -	REVISED -
PLOT DATE = 12/7/2022	DATE -	REVISED -

**STATE OF ILLINOIS
DEPARTMENT OF TRANSPORTATION**

HOT MIX ASPHALT SURFACE REMOVAL OVER PATCHES

SCALE: NOT TO SCALE SHEET OF SHEETS STA. TO STA.

F.A. RTE.	SECTION	COUNTY	TOTAL SHEETS	SHEET NO.
DISTRICT 4 DETAIL NO. 440101		CONTRACT NO.		
ILLINOIS FED. AID PROJECT				