



DESIGNER NOTES:
 1. INCLUDE DISTRICT SPECIAL PROVISION.
 2. CHECK WITH DISTRICT HYDRAULIC / BRIDGE ENGINEER FOR APPLICATIONS.


MODEL: SHT_PLAN
 FILE NAME: C:\Bentley\CONNECT\10110\Organization-Chil\IDOT_Standards\Civil\DOT_Sheets.cad

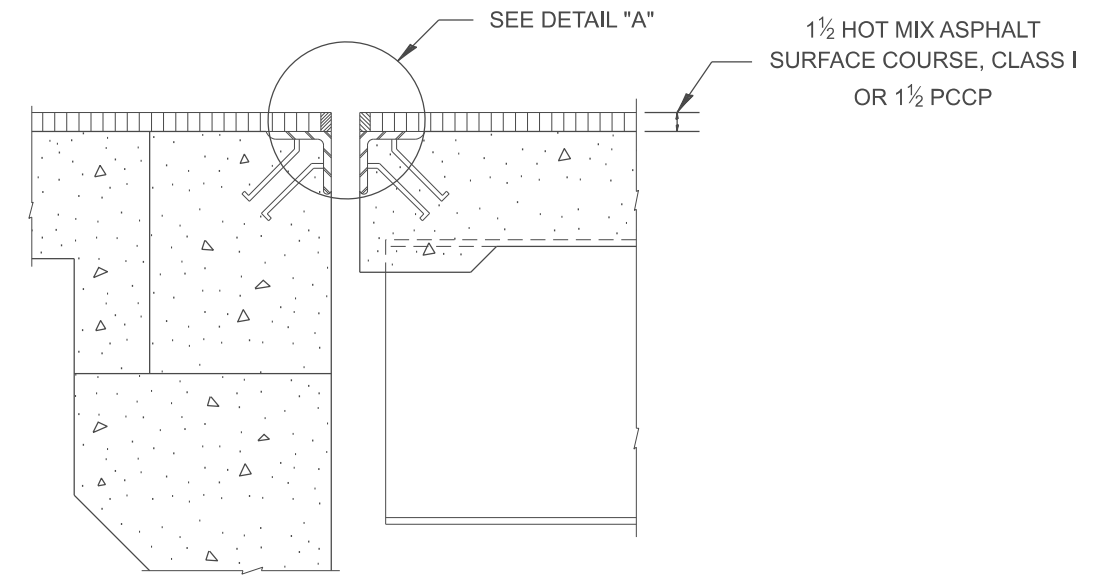

SECTION AT ABUTMENTS

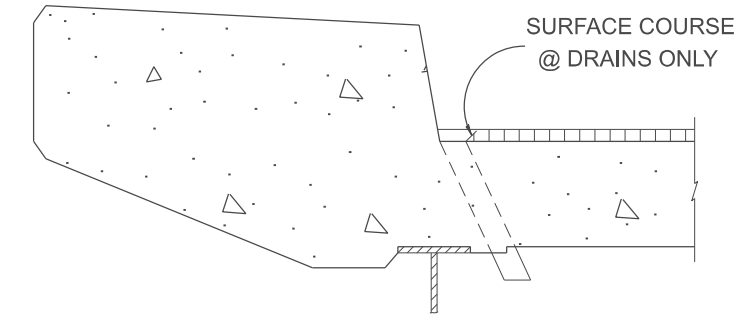

CURB SECTION

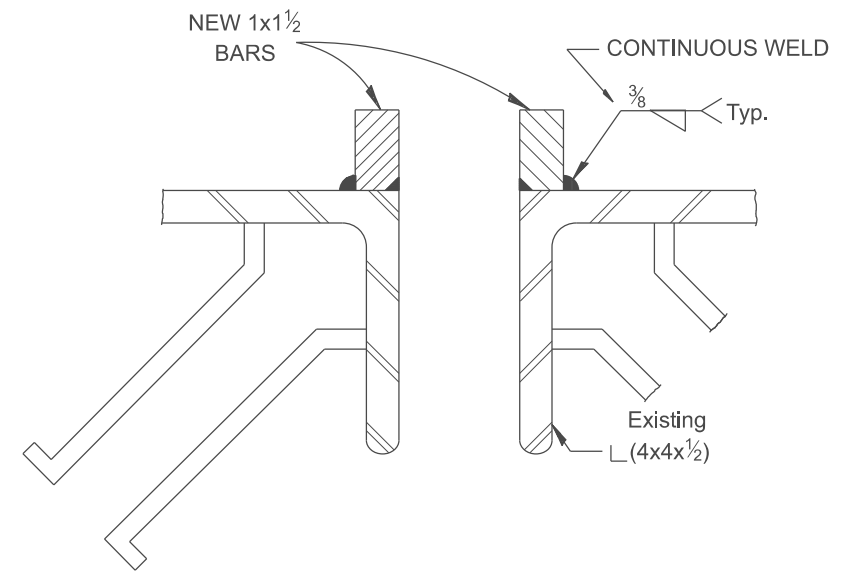

DETAIL "A"

All dimensions are in inches unless otherwise noted.

USER NAME = Eric.Thomas	DESIGNED -	REVISED -
	DRAWN -	REVISED -
	CHECKED -	REVISED -
PLOT DATE = 12/7/2022	DATE -	REVISED -

**STATE OF ILLINOIS
 DEPARTMENT OF TRANSPORTATION**

ABUTMENT JOINT MODIFICATIONS FOR DECK RESURFACING				
SCALE: NOT TO SCALE	SHEET	OF	SHEETS	STA. TO STA.

F.A. RTE.	SECTION	COUNTY	TOTAL SHEETS	SHEET NO.
DISTRICT 4 DETAIL NO. 582001		CONTRACT NO.		
ILLINOIS FED. AID PROJECT				