


H: See std 606301 and plans

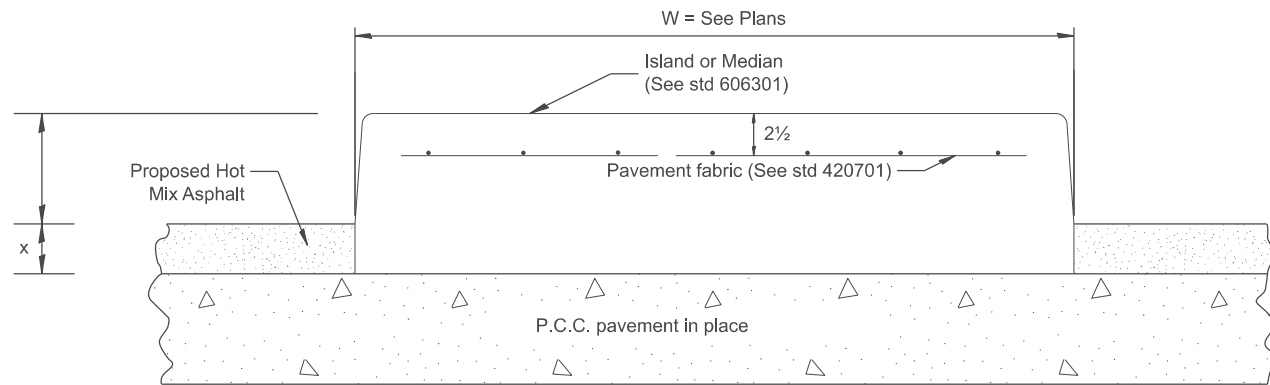

**P.C.C. PAVEMENT**

**LEGEND**

X = thickness of proposed overlay (see plans)


H = height of island or median (see std 606301 and plans)

W = width of island or median (see plans)

**GENERAL NOTES:**

1. This work shall consist of constructing P.C. concrete Islands and medians of variable width as shown on the plans and in accordance to the applicable portions of section 606 of the Standard Specifications and Standard 606301.

H: See std 606301 and plans

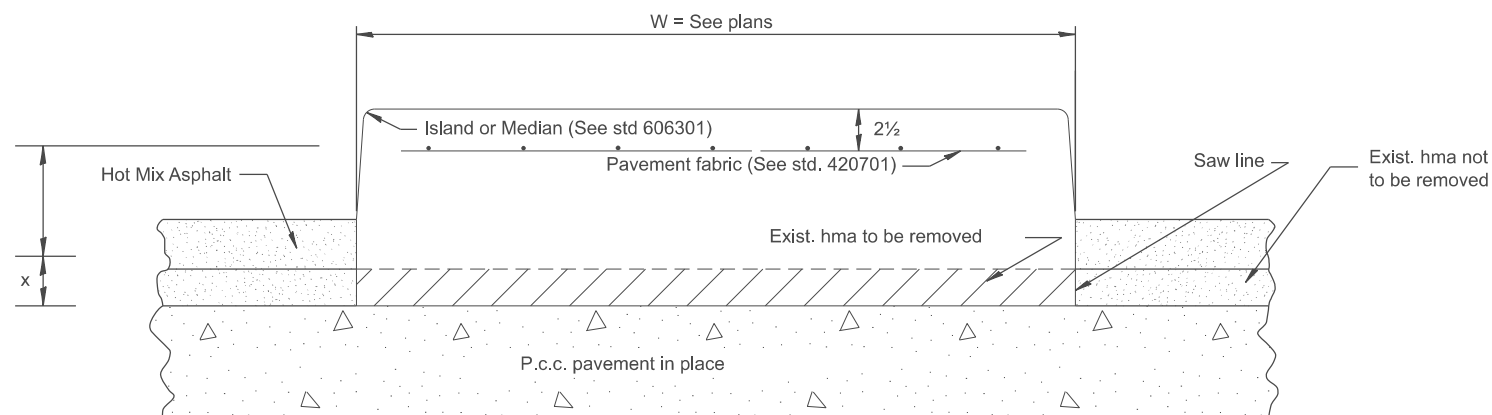

**PREVIOUSLY RESURFACED P.C.C. PAVEMENT**

DESIGNER NOTES: 1. INCLUDE STD 420701 AND 606301  
 2. INCLUDE DISTRICT SPECIAL PROVISION  
 MODEL: SHT\_PLAN  
 FILE NAME: C:\Bentley\CONNECT10110\organization\Chil\IDOT\_Standards\CallIDOT\_Sheets.ctb

All dimensions are in inches unless otherwise noted.

USER NAME = Eric.Thomas	DESIGNED -	REVISED -
	DRAWN -	REVISED -
	CHECKED -	REVISED -
PLOT DATE = 12/7/2022	DATE -	REVISED -

**STATE OF ILLINOIS  
DEPARTMENT OF TRANSPORTATION**

**P.C. CONCRETE ISLANDS AND MEDIANS  
(CONSTRUCTED ON TOP OF EXISTING PAVEMENT)**

SCALE: NOT TO SCALE SHEET 1 OF 2 SHEETS STA. TO STA.

F.A. RTE.	SECTION	COUNTY	TOTAL SHEETS	SHEET NO.
DISTRICT 4 DETAIL NO. 606301		CONTRACT NO.		
ILLINOIS		FED. AID PROJECT		