



DESIGNER NOTES:
 1. Include Highway Standard 667101 for PERMANENT SURVEY MARKERS.
 2. Include District Special Provisions.
 3. Check with the District Chief Surveyor prior to using this installation.
 MODEL: SHT_PLAN
 FILE NAME: C:\Bentley\CONTEC\110110\Organization\ChilIDOT_Survey\sd

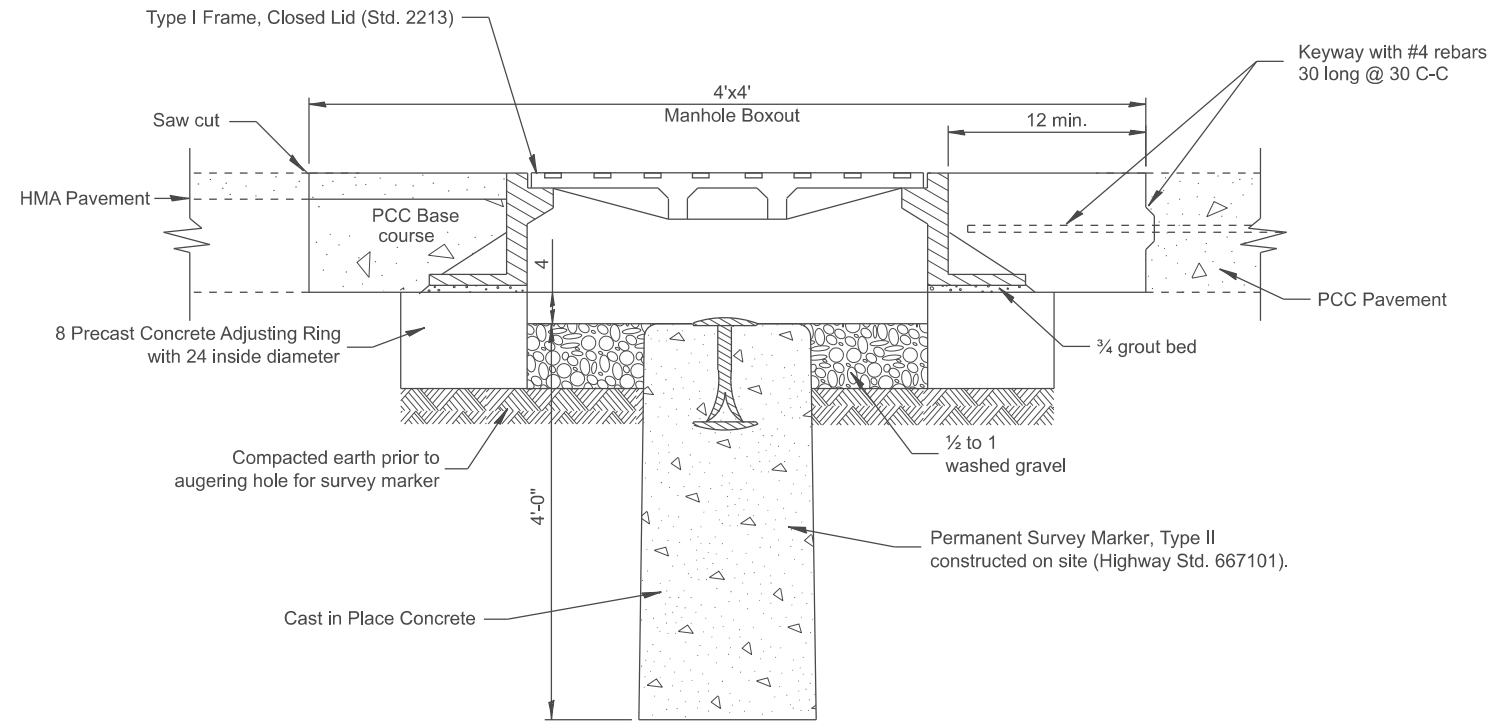

ELEVATION

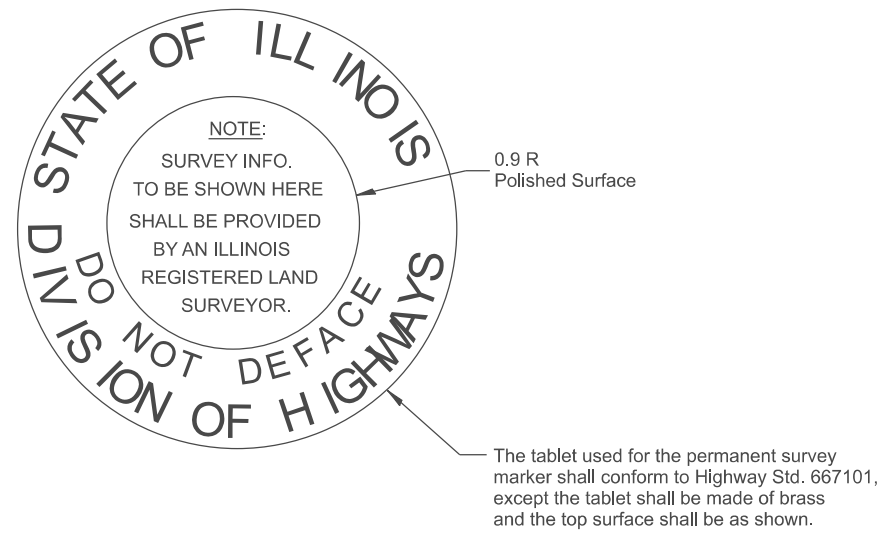

TOP OF TABLET

GENERAL NOTES:

1. This work shall be performed in accordance with Article 667.04.

All dimensions are in inches unless otherwise noted.

USER NAME = Eric.Thomas	DESIGNED -	REVISED -
	DRAWN -	REVISED -
	CHECKED -	REVISED -
PLOT DATE = 12/7/2022	DATE -	REVISED -

STATE OF ILLINOIS
 DEPARTMENT OF TRANSPORTATION

PERMANENT SURVEY MARKER TYPE II (SPECIAL)

SCALE: NOT TO SCALE SHEET OF SHEETS STA. TO STA.

F.A. RTE.	SECTION	COUNTY	TOTAL SHEETS	SHEET NO.
DISTRICT 4 DETAIL NO. 667106			CONTRACT NO.	
ILLINOIS		FED. AID PROJECT		