



PLAN

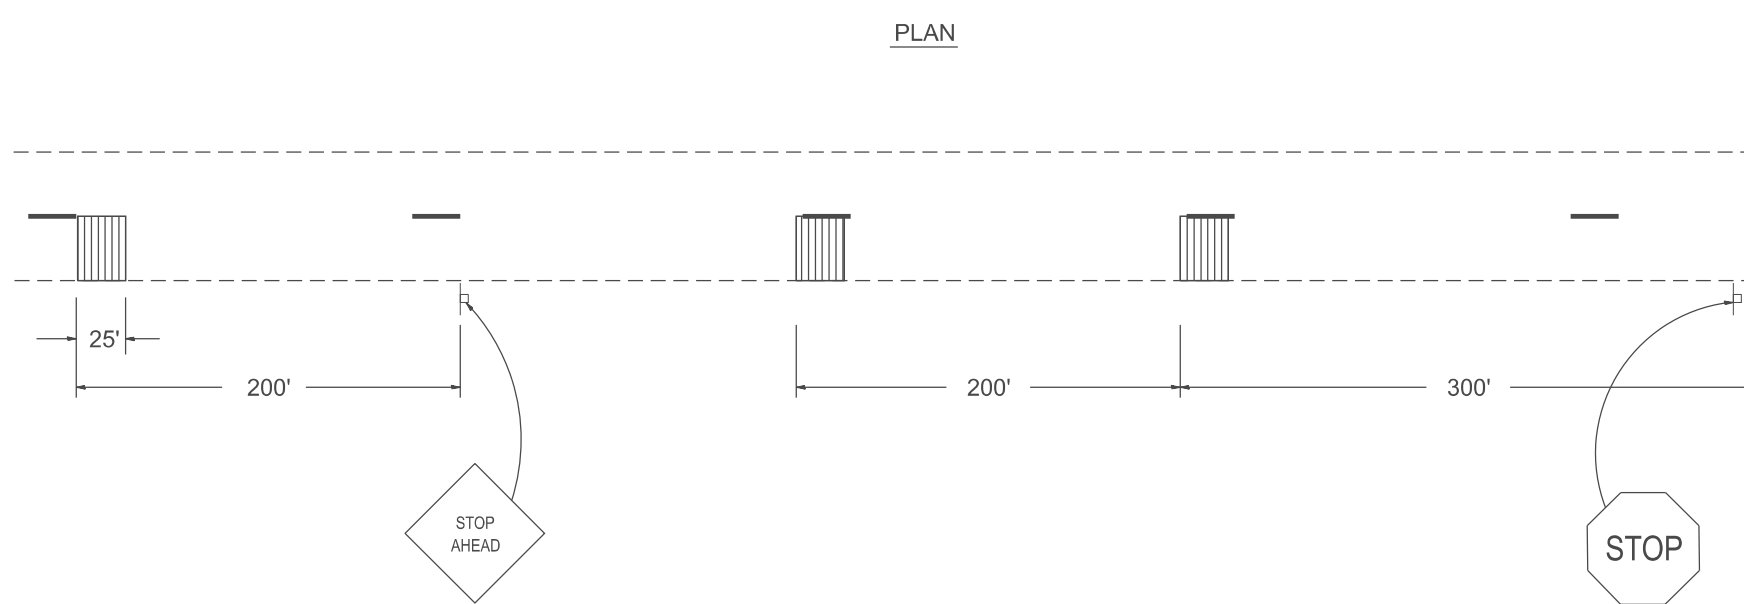

GROOVING DETAIL

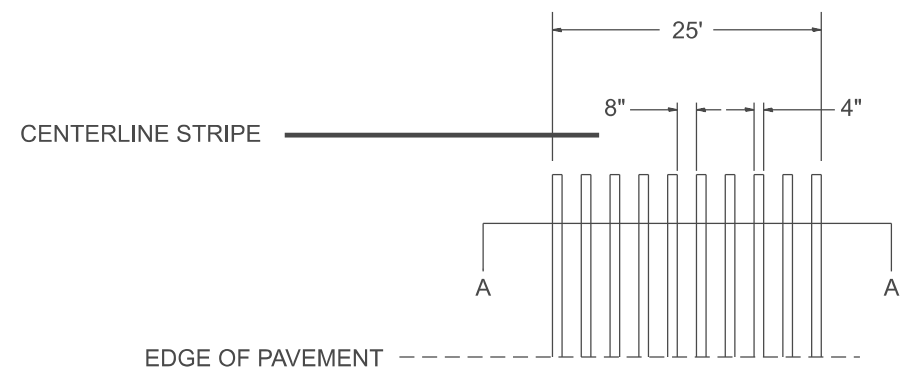

SECTION A-A



MODEL: SHT_PLAN
FILE NAME: C:\Bentley\CONNECT1011\Organization\Chil\IDOT_Standards\Cell\IDOT_Sheets.dwg

USER NAME = Eric.Thomas	DESIGNED -	REVISED -
	DRAWN -	REVISED -
	CHECKED -	REVISED -
PLOT DATE = 12/7/2022	DATE -	REVISED -

STATE OF ILLINOIS
DEPARTMENT OF TRANSPORTATION

GROOVED-IN RUMBLE STRIP

SCALE: NOT TO SCALE SHEET OF SHEETS STA. TO STA.

F.A. RTE.	SECTION	COUNTY	TOTAL SHEETS	SHEET NO.
DISTRICT 4 DETAIL NO. 780002		CONTRACT NO.		
ILLINOIS		FED. AID PROJECT		