




MODEL: SHT_PLAN
 FILE NAME: C:\Bentley\CONNECT\1011\Organization\Chilid\DOT_Standards\Cell\DOT_Sheets.cad

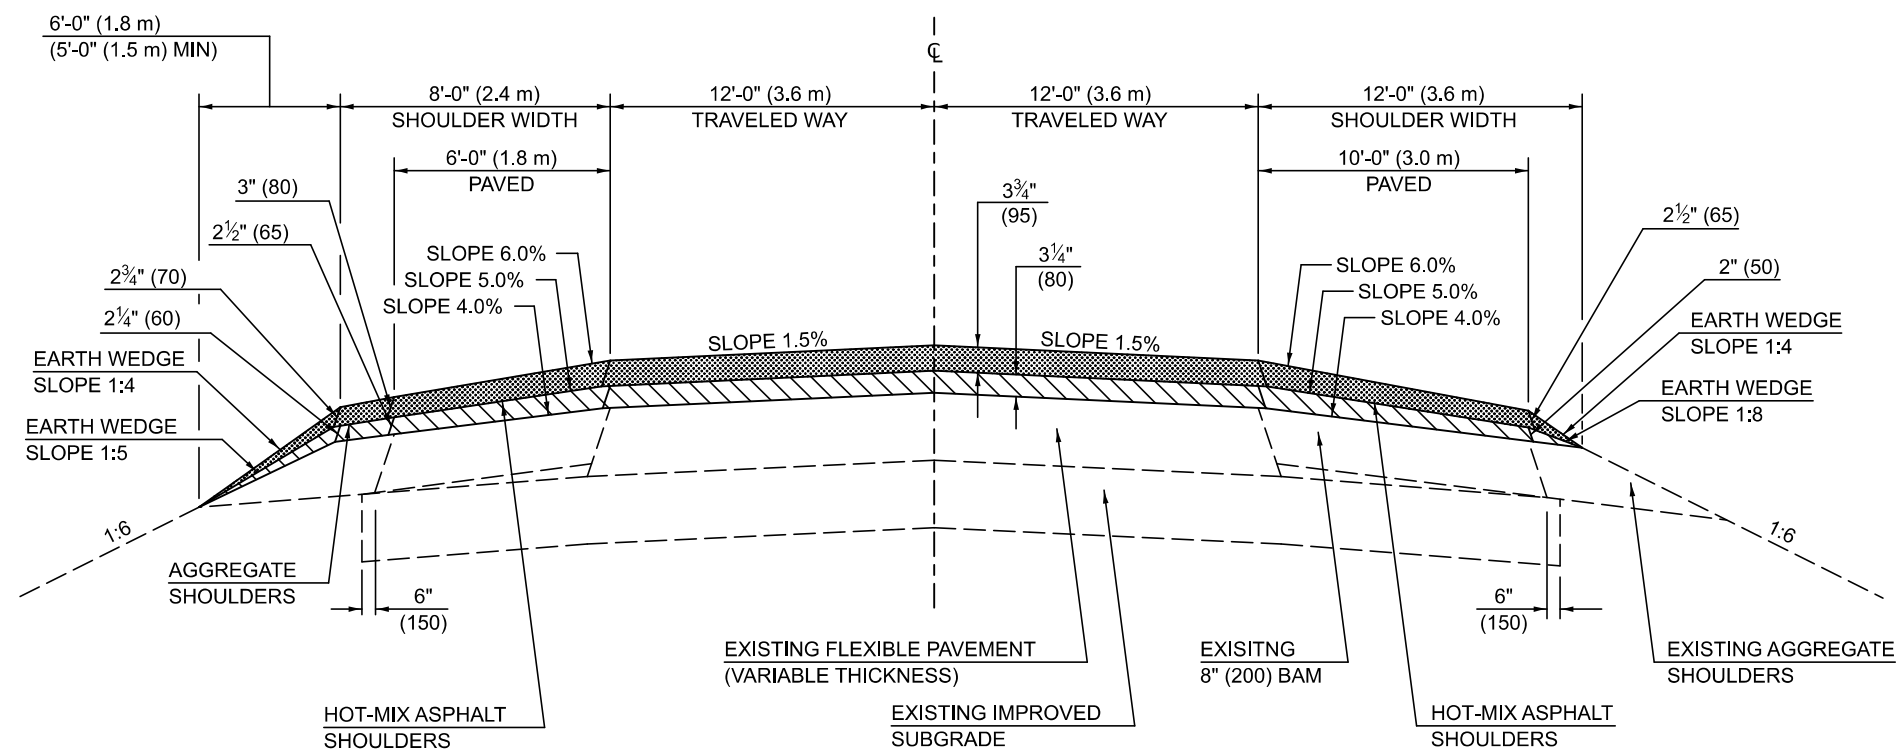

SHOULDER FOR TANGENT PAVEMENT

LEGEND

-  1st RESURFACING
-  2nd RESURFACING

Note: All dimensions are in INCHES (millimeters) unless otherwise shown.

DISTRICT 5 DETAIL NO. 48203AAA

USER NAME = Eric.Thomas	DESIGNED -	REVISED - 12/06
	DRAWN -	REVISED -
PLOT SCALE = \$\$SCALE\$	CHECKED -	REVISED -
PLOT DATE = 12/7/2022	DATE -	REVISED -

**STATE OF ILLINOIS
 DEPARTMENT OF TRANSPORTATION**

SHOULDER TREATMENTS FOR MULTIPLE OVERLAYS

SCALE: SHEET 1 OF 1 SHEETS STA. TO STA.

F.A. RTE.	SECTION	COUNTY	TOTAL SHEETS	SHEET NO.
CONTRACT NO.				
ILLINOIS FED. AID PROJECT				