



PLAN VIEW

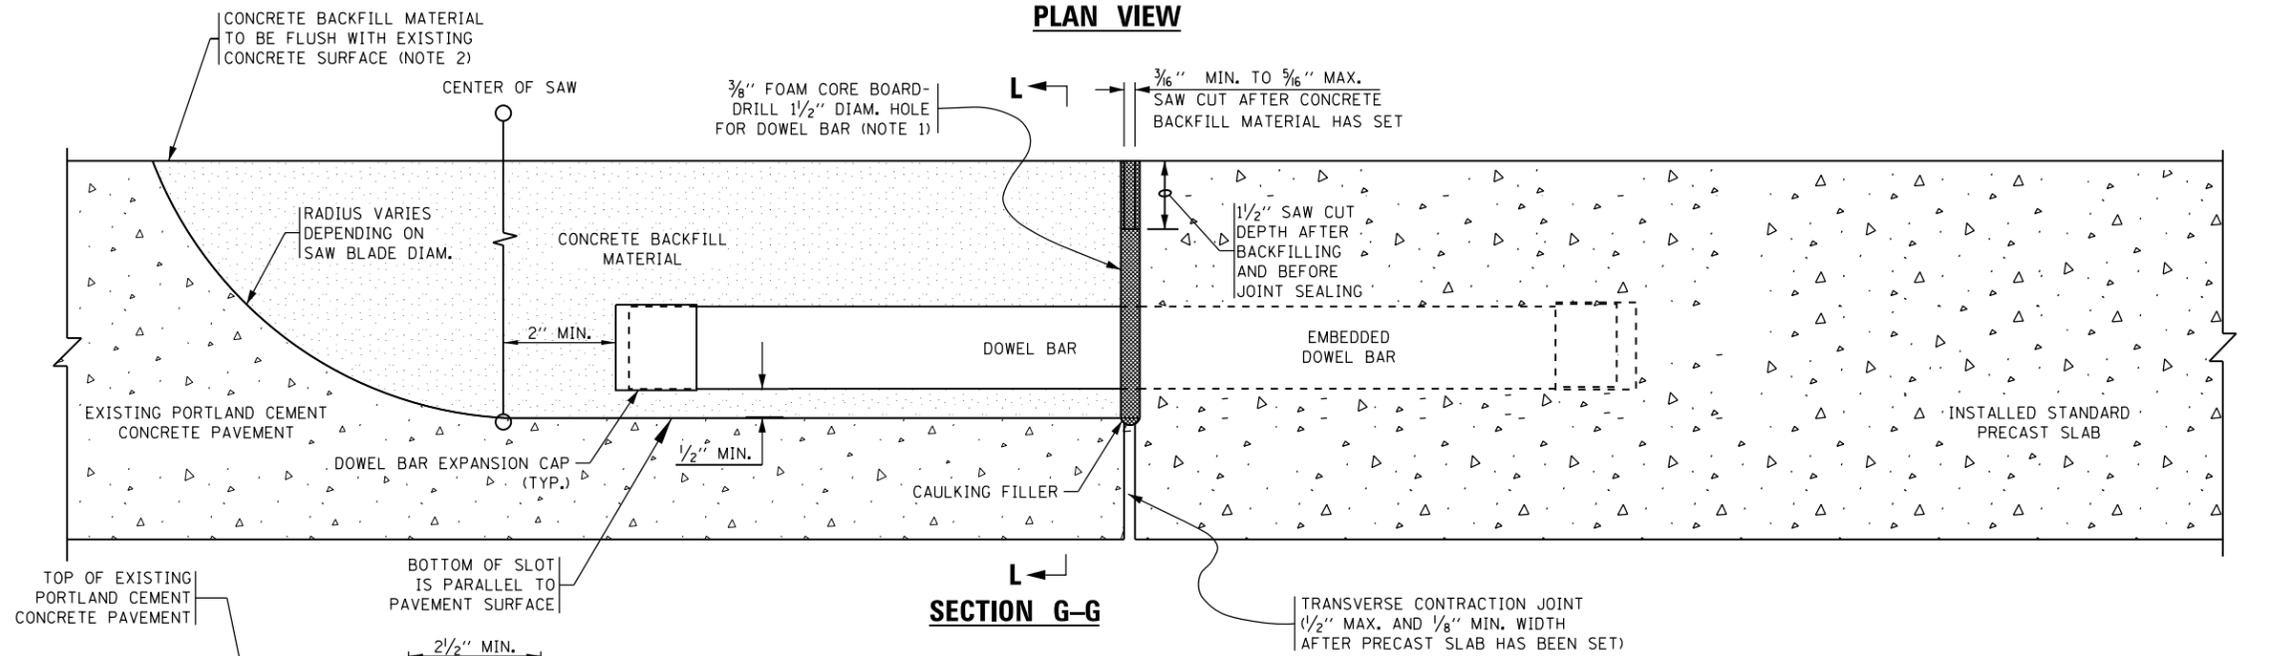

SECTION G-G

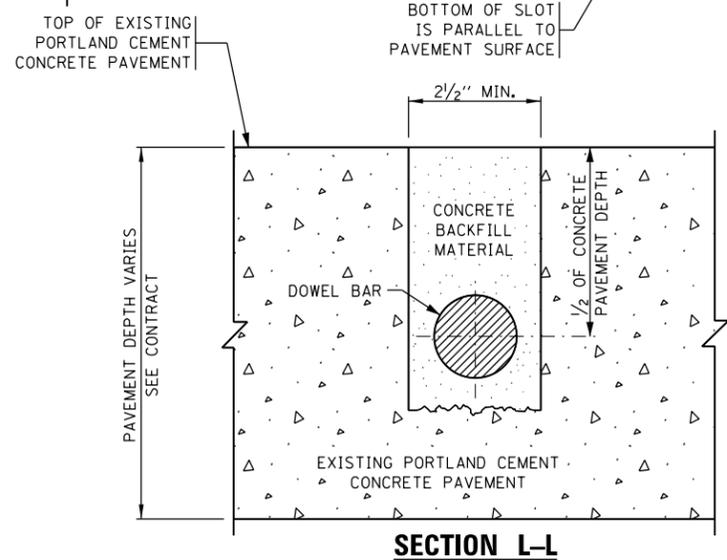

SECTION L-L

DETAIL D - WIDE MOUTH DOWEL BAR PLACEMENT

DETAIL FOR STANDARD PRECAST PANELS

(FOR APPLICATION WITH ALL ISOLATED STANDARD SLABS AND WITH INITIAL PLACEMENT OF CONSECUTIVE STANDARD SLABS)

NOTES:

1. PLACE FOAM CORE BOARDS TO THE TOP OF PATCH.
2. UPON COMPLETION, THE FINISHED SURFACE OF THE CONCRETE BACKFILL MATERIAL SHALL NOT BE BELOW EXISTING CONCRETE SURFACE.

FILE NAME =	USER NAME = gaglianob	DESIGNED - O. PATEL	REVISED - D.G. 9-16
pw:\IL\084EBIDINTEG.illinois.gov\PIWIDOT\Documents\IDOT Offices\District 1\Projects\Dist 1\BRAN\CADDData\CAD\Sheets\bd57.dgn		CHECKED -	REVISED -
Default	PLOT SCALE = 100.0000' / 1in.	DATE - 10-25-2013	REVISED -
	PLOT DATE = 9/20/2016		

**STATE OF ILLINOIS
DEPARTMENT OF TRANSPORTATION**

PRECAST CONCRETE PAVEMENT SLABS

SCALE: NONE SHEET 14 OF 19 SHEETS STA. TO STA.

F.A. RTE.	SECTION	COUNTY	TOTAL SHEETS	SHEET NO.
	BD 57			
ILLINOIS FED. AID PROJECT			CONTRACT NO.	