


⊕ RDWY.

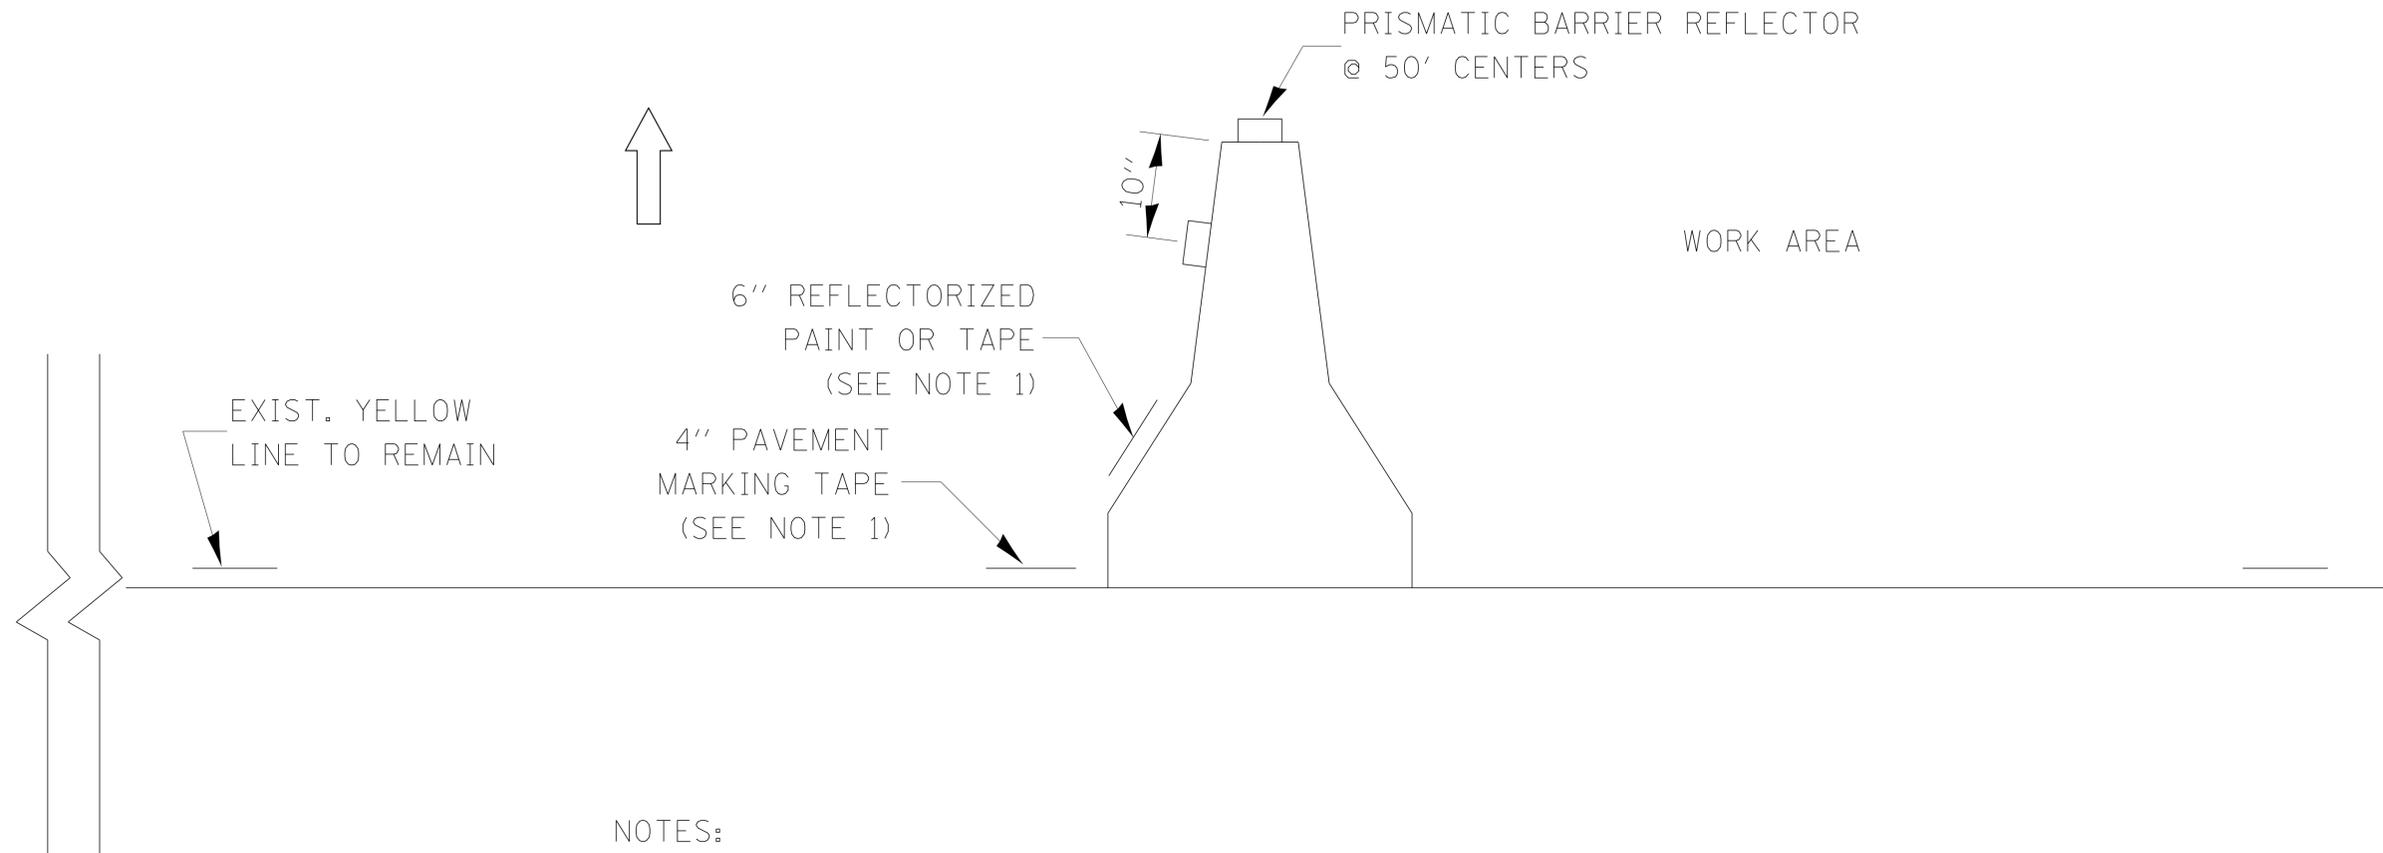

NOTES:

1. THE CONTRACTOR HAS THE OPTION OF USING EITHER THE LINE ON THE TEMPORARY CONCRETE BARRIER OR ON THE PAVEMENT.
2. THE COLOR OF THE REFLECTORS AND PAVEMENT/BARRIER MARKING LINE WILL VARY WITH STAGING AND SHALL MATCH THE EXISTING LINE IN THE WORK AREA.
3. THE COST OF THE REFLECTORS AND THE PAVEMENT/BARRIER MARKING LINE IS INCLUDED IN THE COST OF THE TEMPORARY CONCRETE BARRIER.

DESIGNER NOTES:

TO BE USED WITH STANDARD 701401.  
IF ALSO USING TEMPORARY  
CONCRETE BARRIER

**701-3**

**TRAFFIC CONTROL DETAIL**  
**FOR TEMPORARY CONCRETE BARRIER**