


LOW VOLUME ROAD CLOSURE

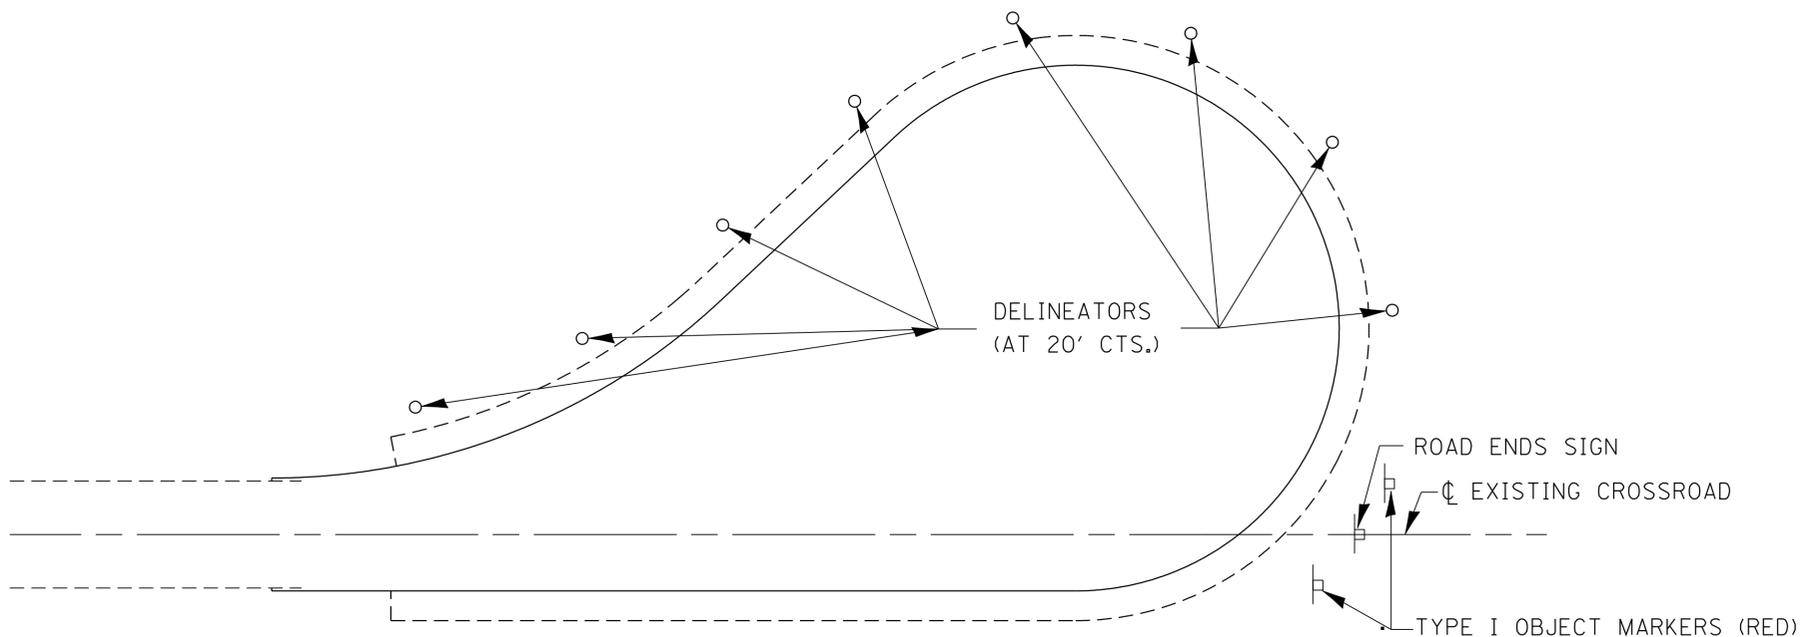

TRAFFIC CONTROL
TYPICAL CUL-DE-SAC

NOTES:

1. OLD PAVEMENT SHOULD BE REMOVED TO SOME DISTANCE BEYOND THE CLOSURE POINT OR COVERED WITH DIRT TO MINIMIZE THE ILLUSION OF THE ROAD CONTINUING AND TO PROVIDE A REASONABLE SAFE RECOVERY AREA. THE MARKERS FOR THE END OF ROADWAY SHALL CONFORM WITH SECTION 3C-4 OF THE MUTCH.
2. USE WHERE "d" EXCEEDS 1,500 FEET OR WHERE SIGHT DISTANCE TO THE CLOSURE IS LESS THAN 500 FEET.
3. THE DEAD END SIGN (W14-1) SHALL BE USED IN ALL CASES EXCEPT WHERE THE CLOSURE POINT IS VISIBLE FROM THE CROSSROAD.
4. WHERE THE POINT OF CLOSURE IS OVER 1 MILE FROM THE LAST CROSSROAD, A MILES AHEAD PLATE (W12-I101) SHALL BE USED.