

IDOT NO. 10515  
(R7-8)  
12"x18"

IDOT NO. 10516  
(R7-101)  
12"x6"



SIGN PANEL, TYPE 1

**NOTES**

THE SIGN PANEL AND SIGN SUPPORT SHALL BE PLACED AT EACH DISABLED PARKING STALL. THIS WORK WILL BE PAID FOR AT THE CONTRACT UNIT PRICE PER SQUARE FOOT FOR SIGN PANEL, TYPE 1 AND PER FOOT FOR TELESCOPING STEEL SIGN SUPPORT.

TELESCOPING STEEL SIGN SUPPORT

7' MIN.



3' IN GROUND

**QUANTITIES**

12' OF SIGN SUPPORT AND 2 SQ. FT. OF SIGN PANEL IS REQUIRED AT EACH LOCATION.



**DISABLED PARKING STRIPING**

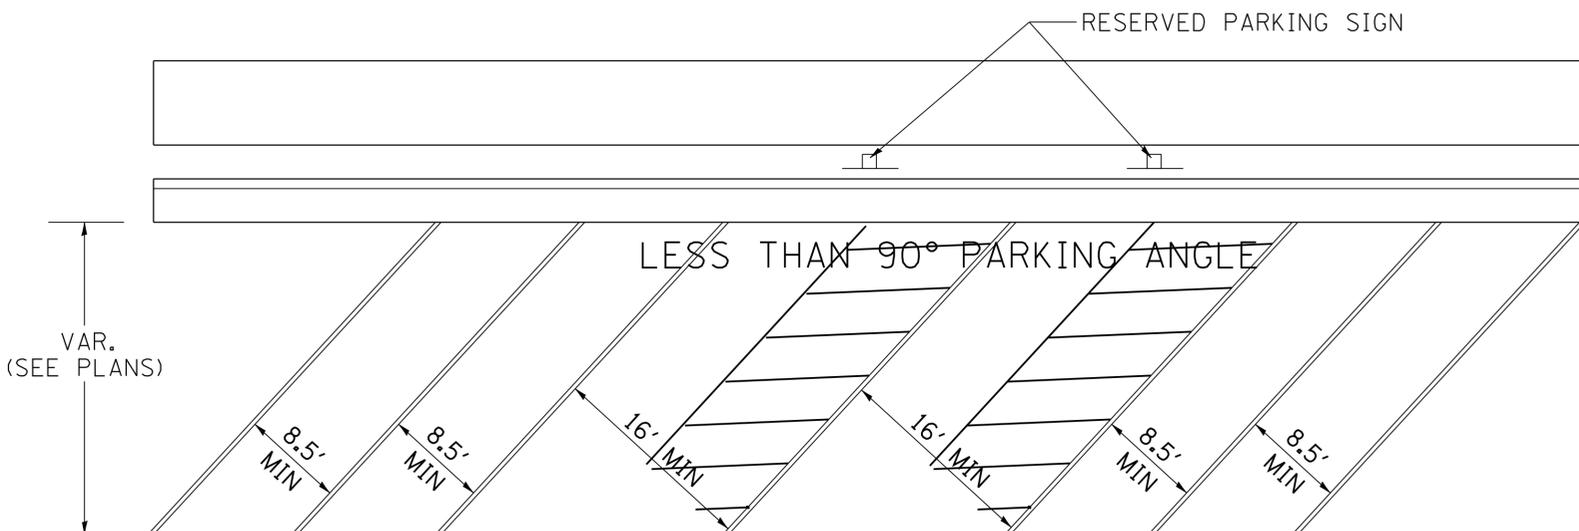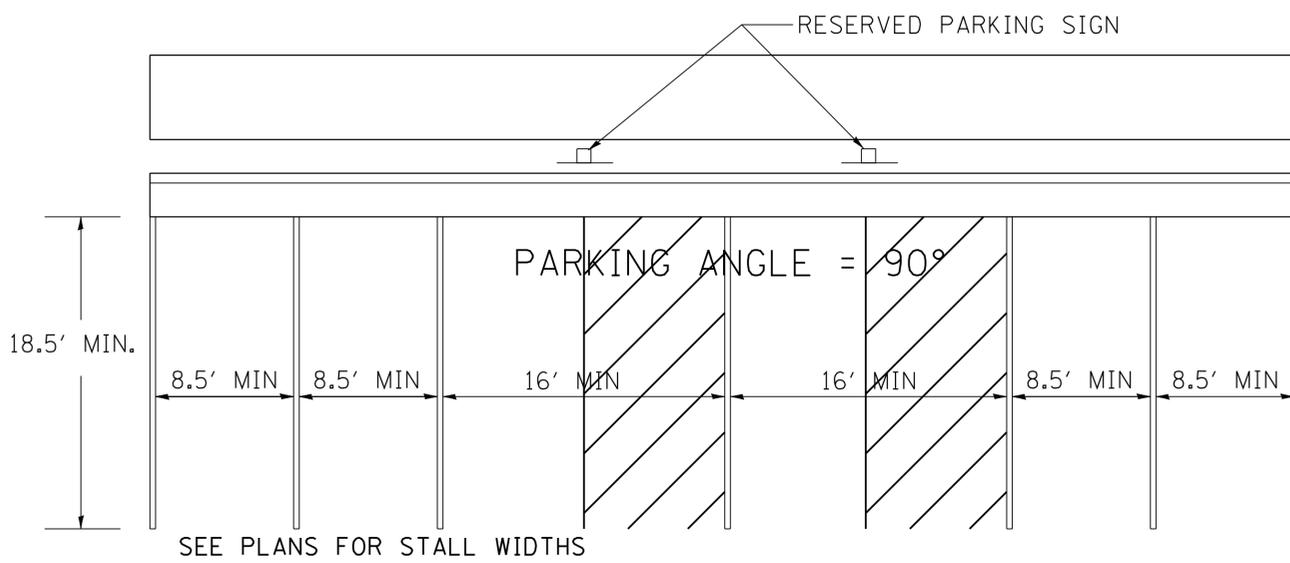

**RESERVED PARKING SIGN DETAIL**