




MODEL det 3 details
FILE NAME: pavmkt3.dgn
C:\Users\pohar\OneDrive\Documents\DOT Office\Details\3 Standards - Detail 3\DETAILS\DISTRICT 3 STANDARD DETAILS.DGN\700-799 WORK ZONE - SIGNING - PAVEMENT MARKING.dgn

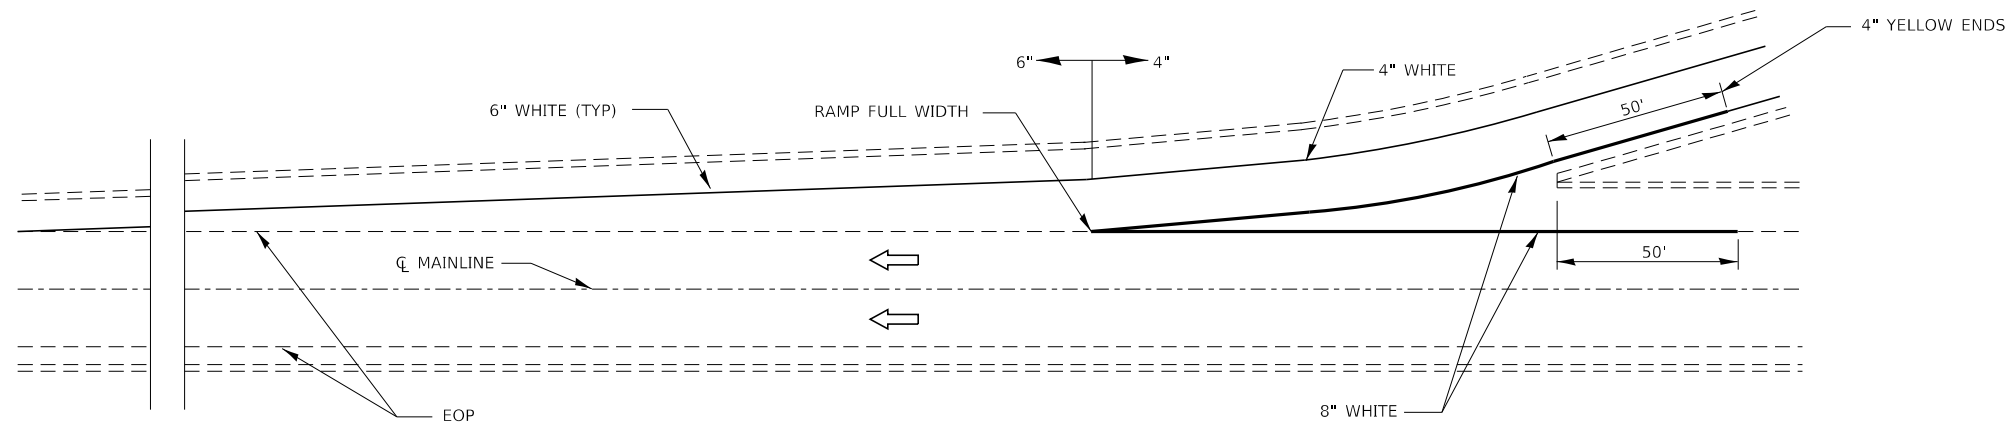

TYPICAL PAVEMENT MARKING FOR ENTRANCE RAMP TERMINALS

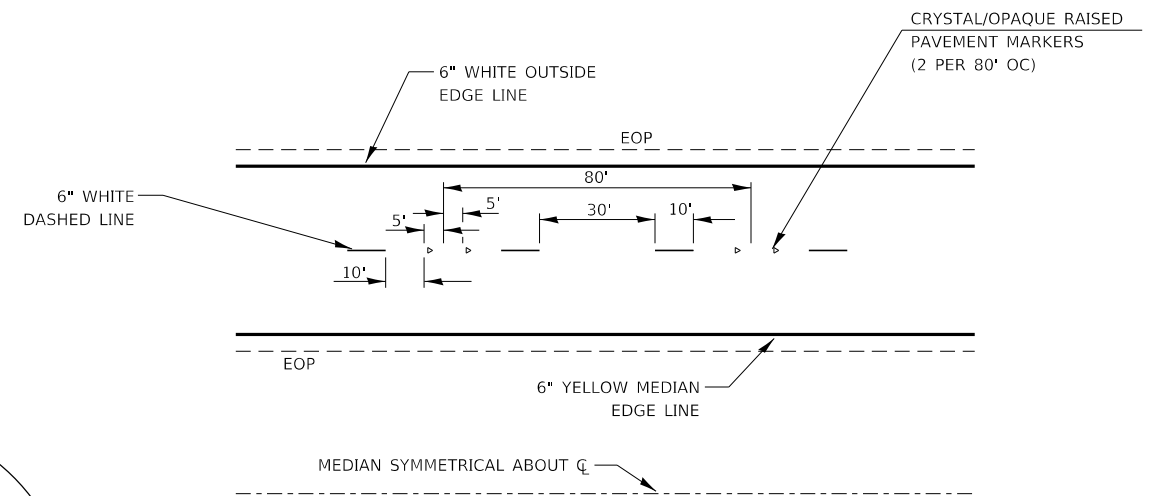

TYPICAL PAVEMENT MARKINGS

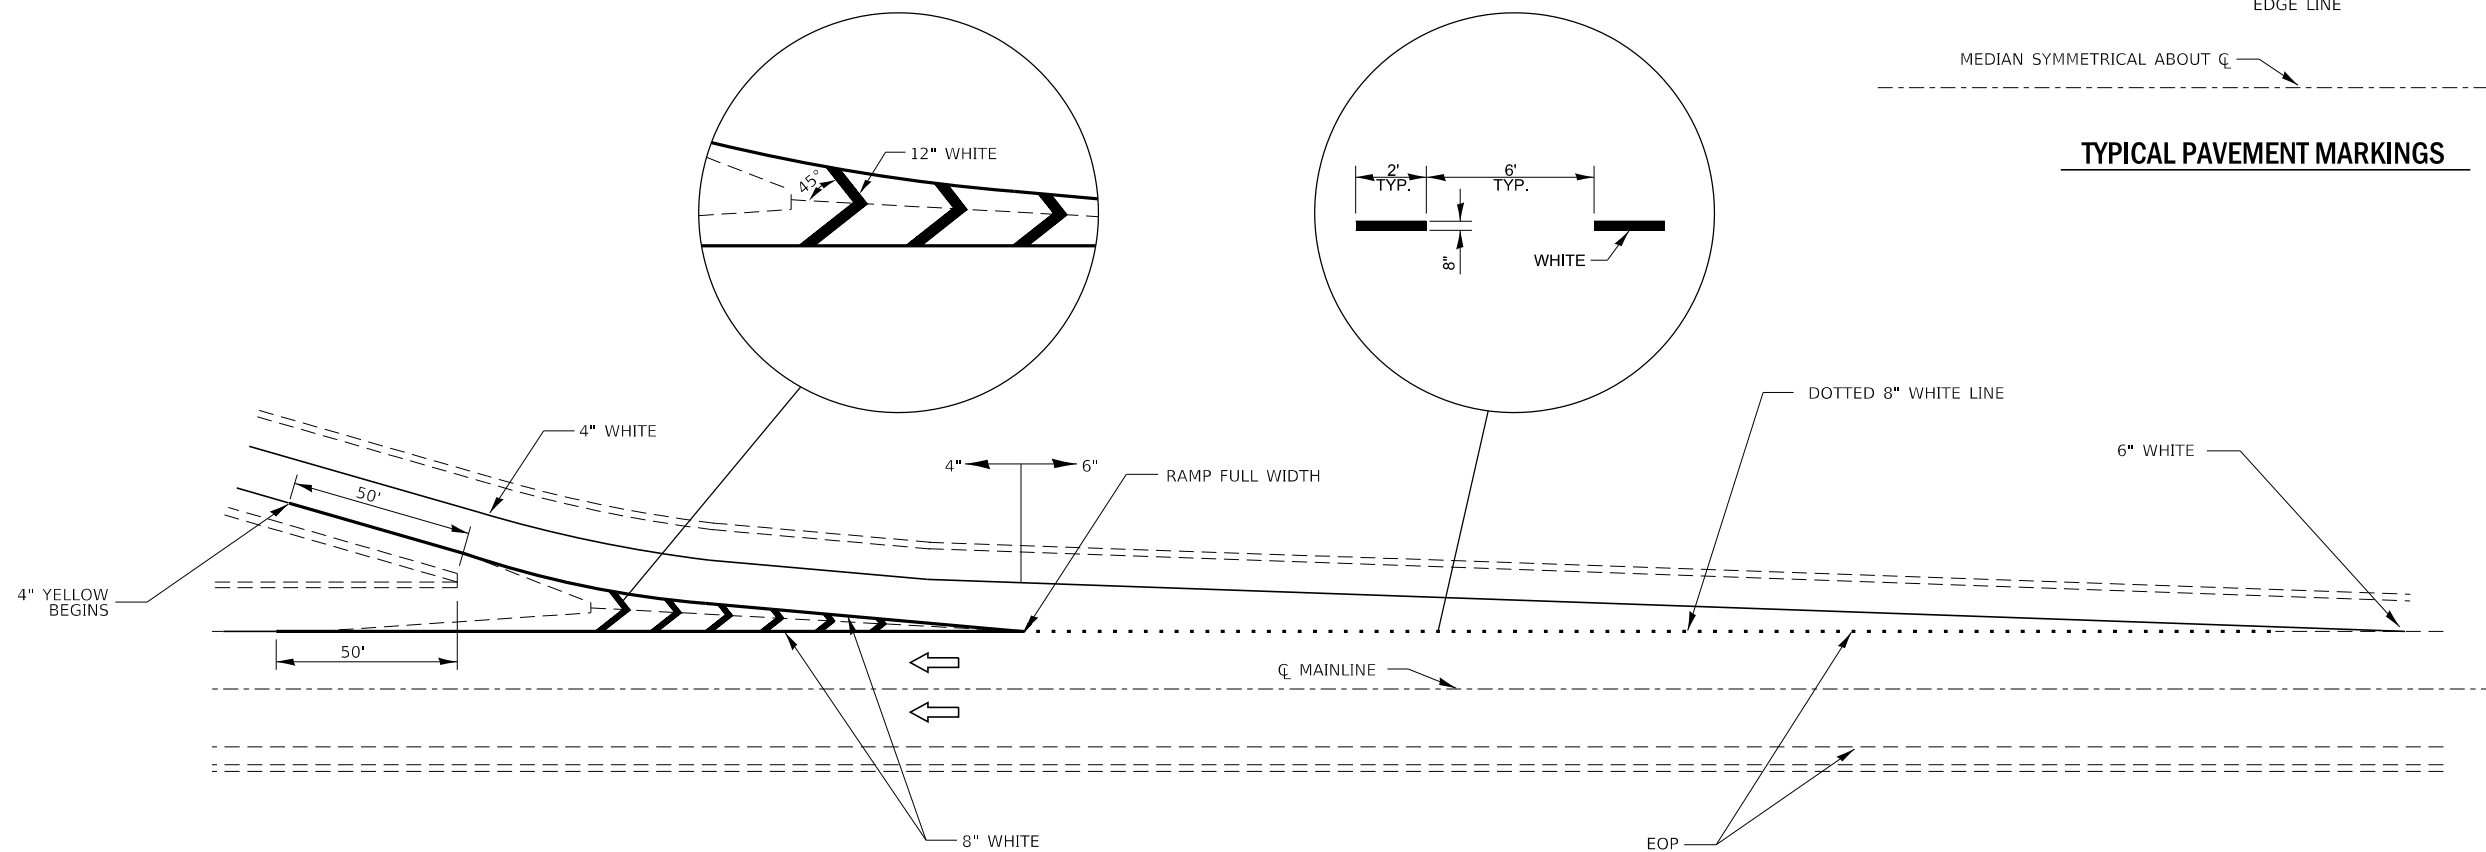

TYPICAL PAVEMENT MARKINGS FOR EXIT RAMP TERMINALS

780-12

	USER NAME = ronald.pohar	DESIGNED -	REVISED -	STATE OF ILLINOIS DEPARTMENT OF TRANSPORTATION	INTERSTATE PAVEMENT MARKINGS			F.A. RTE.	SECTION	COUNTY	TOTAL SHEETS	SHEET NO.
	PLOT SCALE = 100,000 ' / in.	DRAWN -	REVISED -									
	PLOT DATE = 5/29/2025	CHECKED -	REVISED -		SCALE:	SHEET	OF	SHEETS	STA.	TO STA.	CONTRACT NO.	
		DATE -	REVISED -								ILLINOIS	FED. AID PROJECT